


F.A.P. RTE.	SECTION	COUNTY	TOTAL SHEETS	SHEET NO.
315	(34-6.55-1)	HANCOCK/MCDONOUGH	433	318
STA. 1450+00.00	TO STA. 1451+00.00			
FED. ROAD DIST. NO.	ILLINOIS	FED. AID PROJECT	STATE CONTRACT NO. 68206	
260	280	300	320	

STA 1451+42.35 BACK = STA 0+00.00 AHEAD

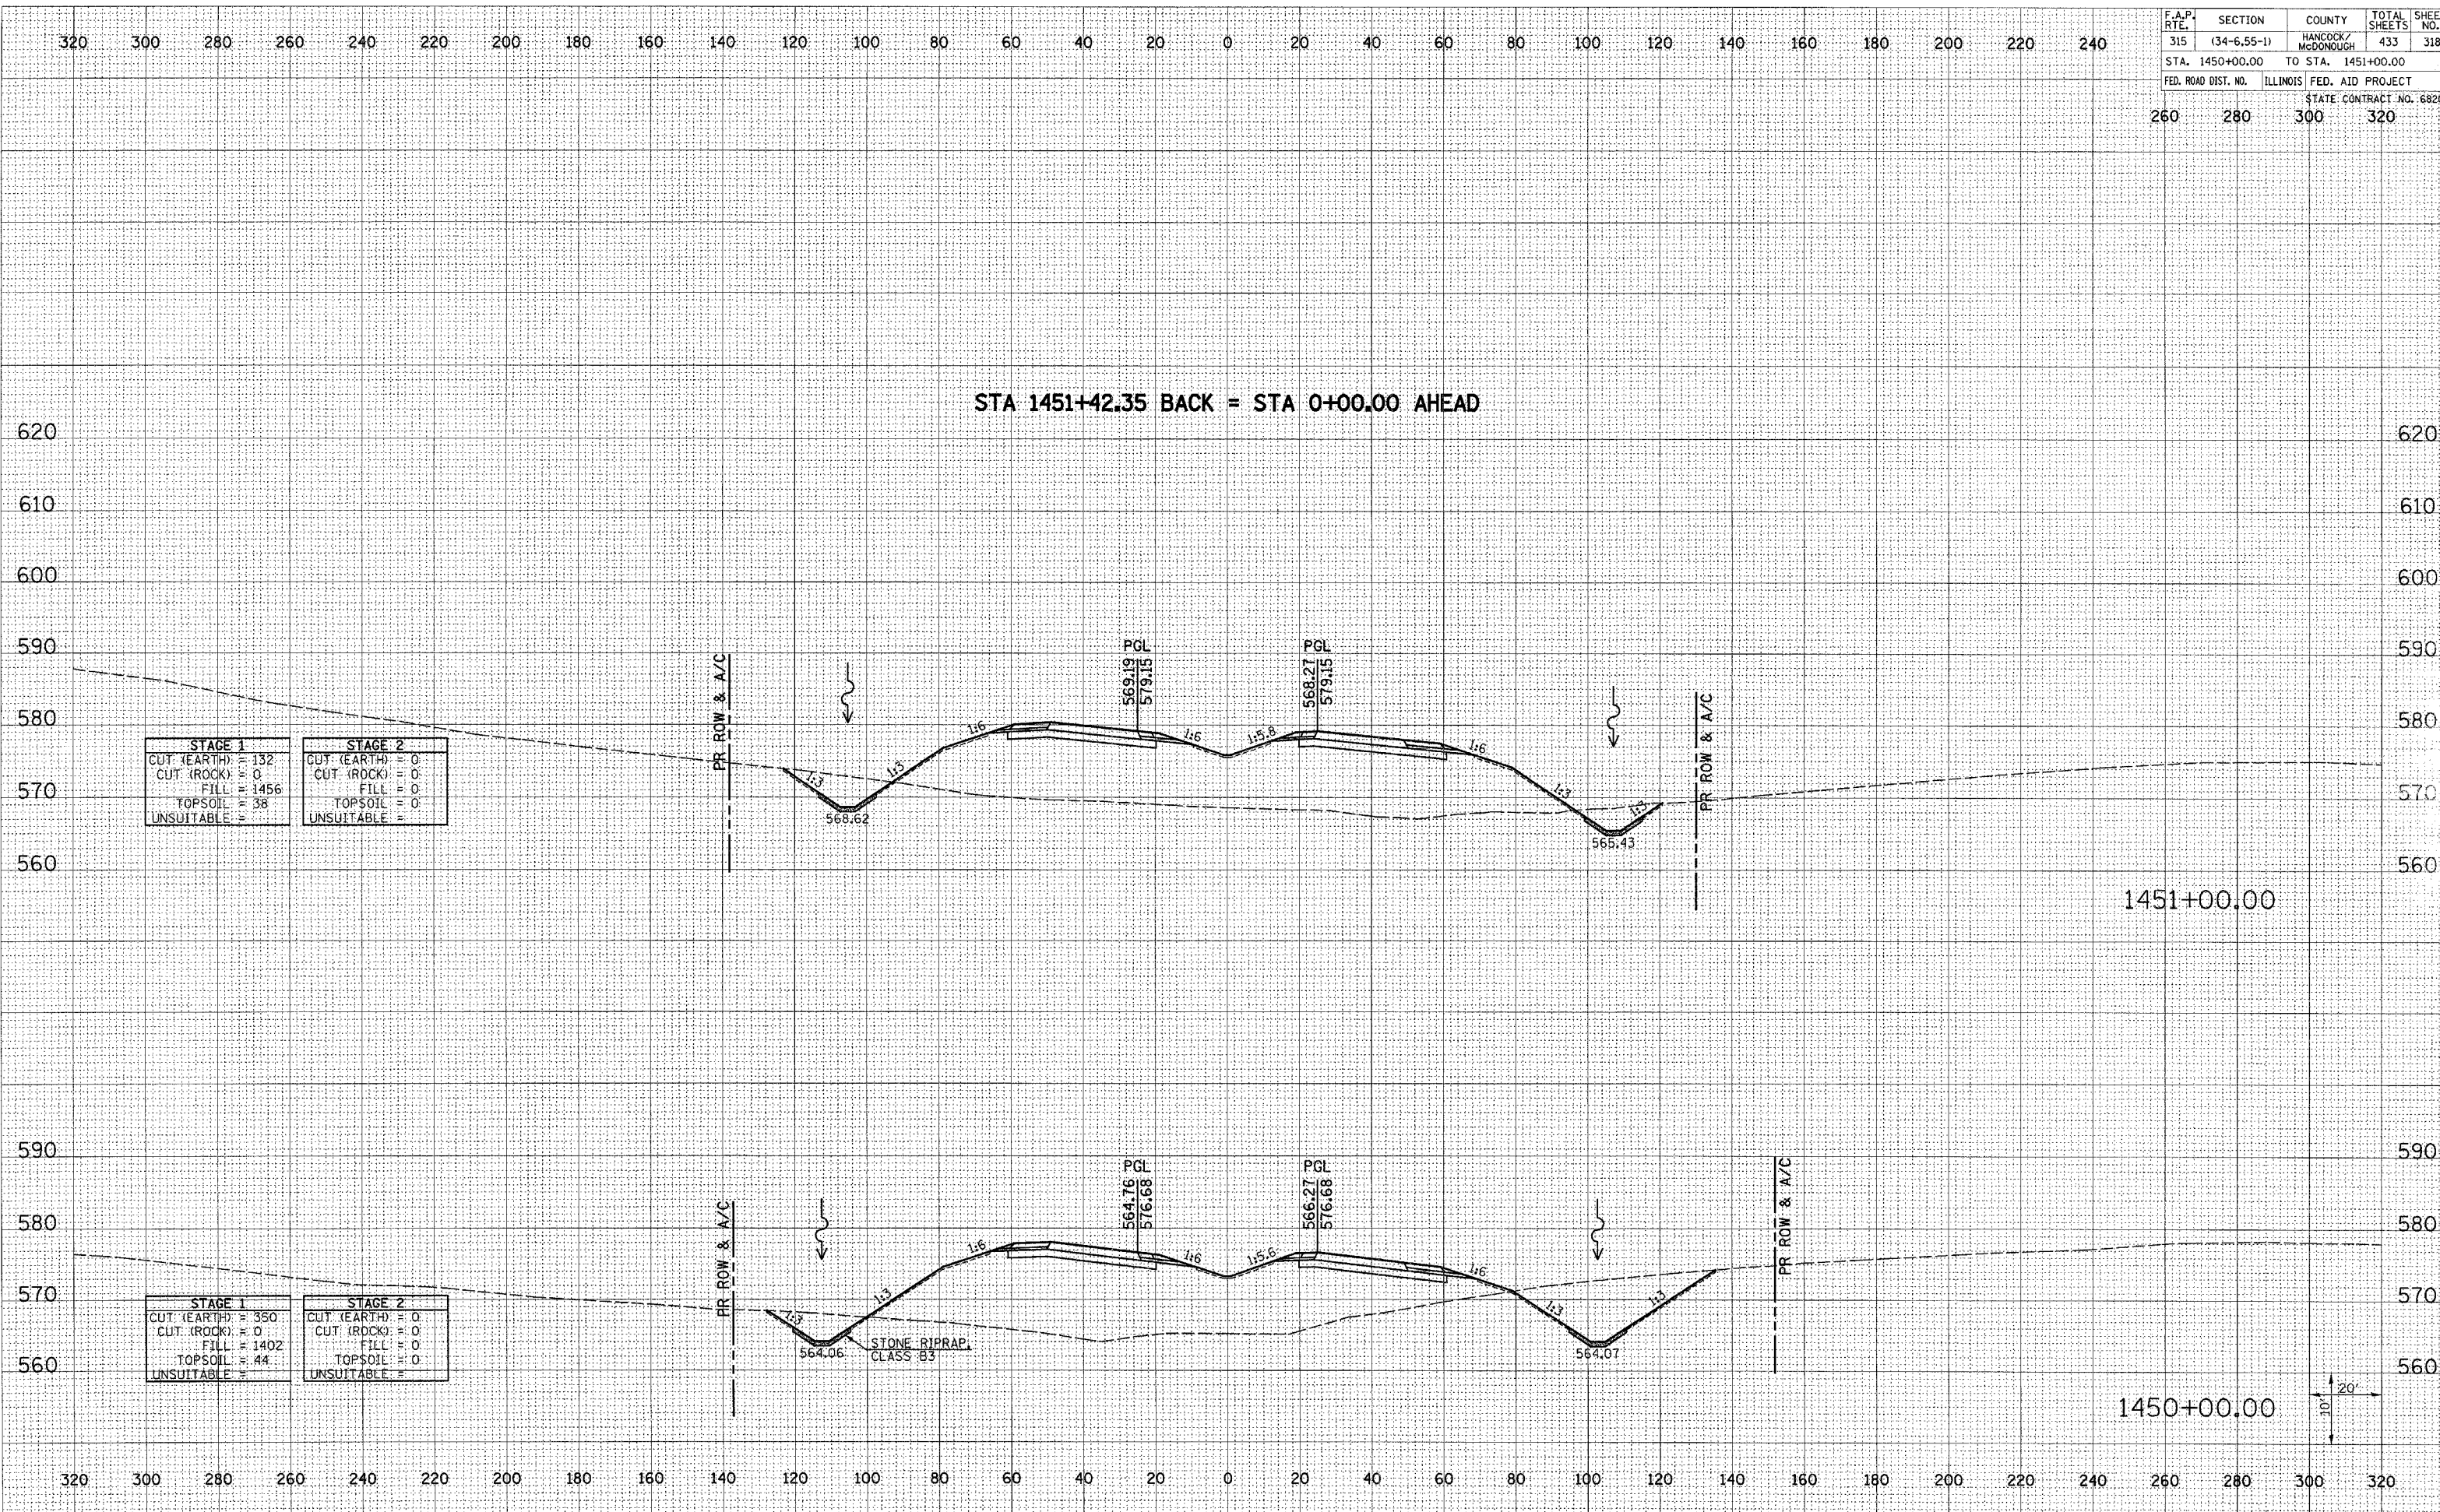

STAGE 1	STAGE 2
CUT (EARTH) = 132	CUT (EARTH) = 0
CUT (ROCK) = 0	CUT (ROCK) = 0
FILL = 1456	FILL = 0
TOPSOIL = 38	TOPSOIL = 0
UNSUITABLE =	UNSUITABLE =

STAGE 1	STAGE 2
CUT (EARTH) = 350	CUT (EARTH) = 0
CUT (ROCK) = 0	CUT (ROCK) = 0
FILL = 1402	FILL = 0
TOPSOIL = 44	TOPSOIL = 0
UNSUITABLE =	UNSUITABLE =

DATE	
BY	
FINAL SURVEY	
NOTE BOOK	
NO.	

DATE	
BY	
ORIGINAL SURVEY	
NOTE BOOK	
NO.	

Plot Date: 7/18/2006  
 Plot Time: 3:36:04 PM  
 Plotted By: dschmidt  
 Pen Tables: dcr.tbl  
 Filename: I:\030333\cad\1\constr\section.plans\236\_xsmall.dwg