


F.A.P. RTE.	SECTION	COUNTY	TOTAL SHEETS	SHEET NO.
315	(34-6.55-1)	HANCOCK/MCDONOUGH	433	319
STA. +00.00	TO STA. 1+00.00			
FED. ROAD DIST. NO.	ILLINOIS	FED. AID PROJECT	STATE CONTRACT NO. 68206	
260	280	300	320	

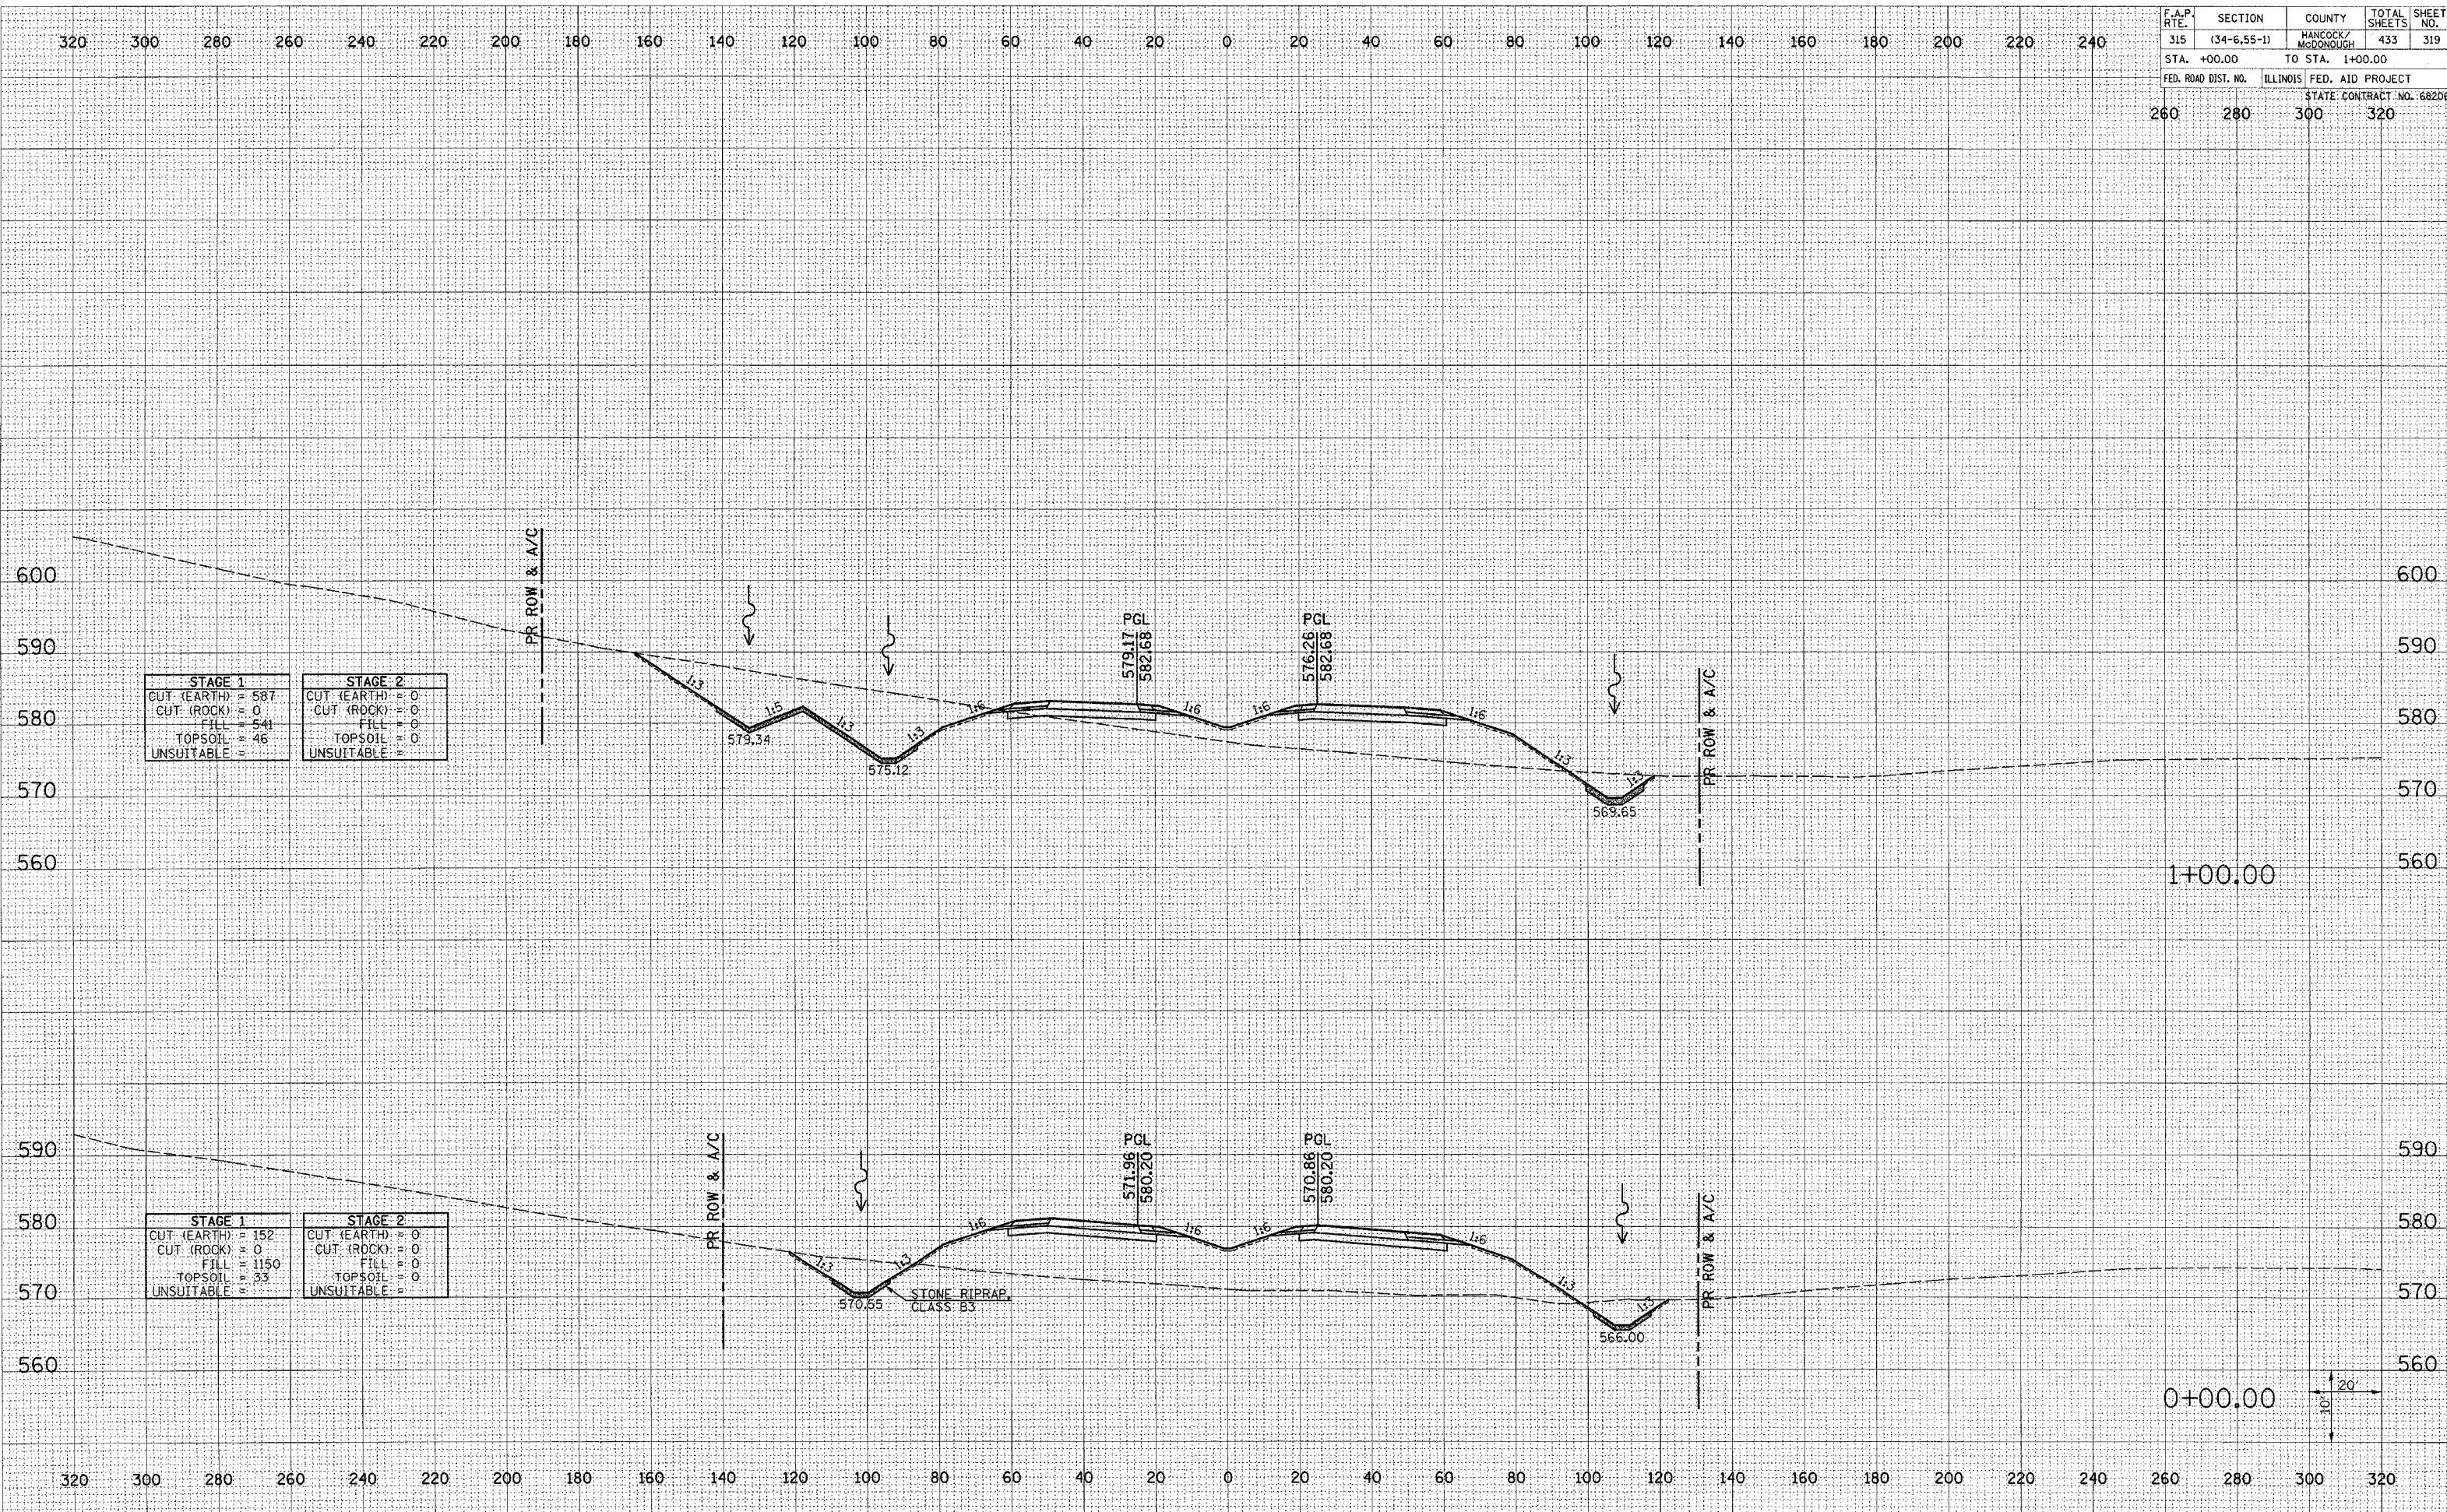

STAGE 1		STAGE 2	
CUT (EARTH)	587	CUT (EARTH)	0
CUT (ROCK)	0	CUT (ROCK)	0
FILL	541	FILL	0
TOPSOIL	46	TOPSOIL	0
UNSUITABLE	0	UNSUITABLE	0

STAGE 1		STAGE 2	
CUT (EARTH)	152	CUT (EARTH)	0
CUT (ROCK)	0	CUT (ROCK)	0
FILL	1150	FILL	0
TOPSOIL	33	TOPSOIL	0
UNSUITABLE	0	UNSUITABLE	0

DATE	
BY	
FINAL SURVEY	
NOTE BOOK	
AREAS CHECKED	

DATE	
BY	
ORIGINAL SURVEY	
NOTE BOOK	
AREAS CHECKED	

Plot Date: 7/18/2006
 Plot Time: 5:36:05 PM
 Plotted By: bschmidt
 Pen Tables: tabr.tbl
 Filename: h:\03033\cdd\1\construction\plans\236_xsmal\main.dgn