


F.A.P. RTE.	SECTION	COUNTY	TOTAL SHEETS	SHEET NO.
315	(34-6.55-1)	HANCOCK/MCDONOUGH	433	332
STA. 14+00.00	TO STA. 14+00.00			
FED. ROAD DIST. NO.	ILLINOIS	FED. AID PROJECT	STATE CONTRACT NO. 68206	
260	280	300	320	

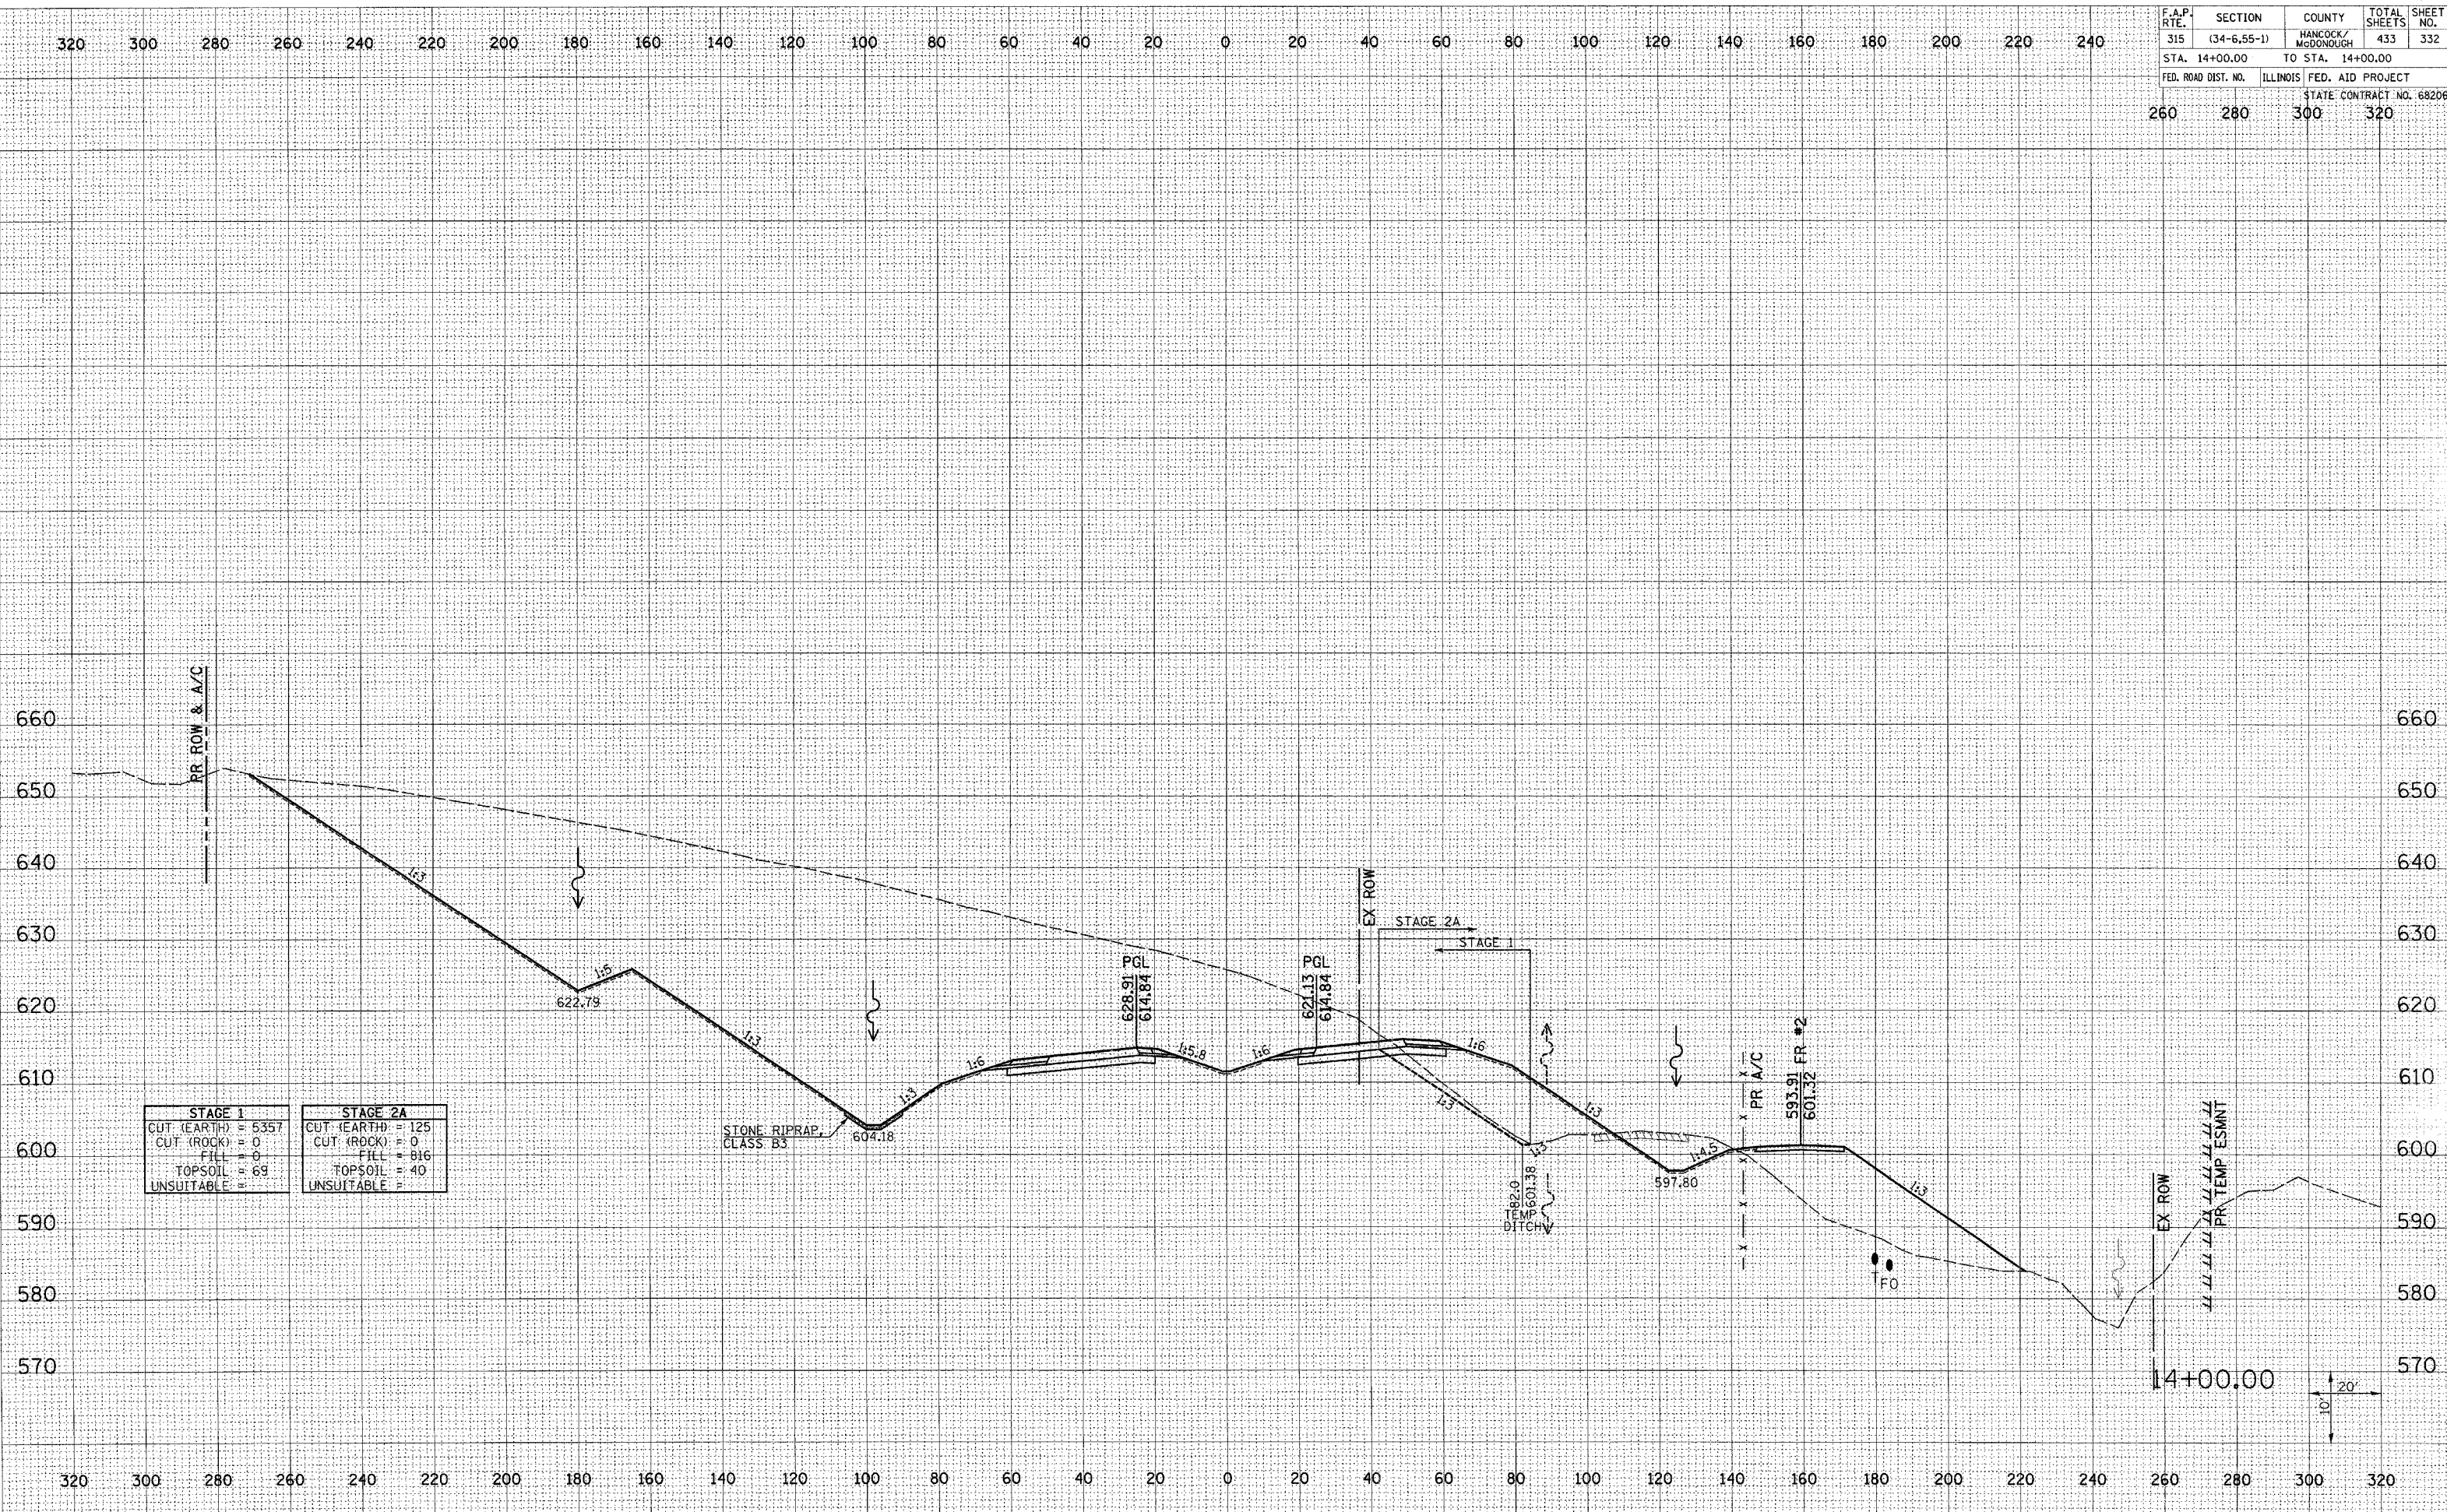

STAGE 1	STAGE 2A
CUT (EARTH) = 5357	CUT (EARTH) = 125
CUT (ROCK) = 0	CUT (ROCK) = 0
FILL = 0	FILL = 816
TOPSOIL = 69	TOPSOIL = 40
UNSUITABLE = 0	UNSUITABLE = 0

DATE	
BY	
FINAL SURVEY	
NOTE BOOK	
NO.	

DATE	
BY	
ORIGINAL SURVEY	
NOTE BOOK	
NO.	

Plot Date: 7/18/2006
Plot Time: 3:16:24 PM
Plot By: bschmidt
Pen Tables: 001.tbl
Filename: h:\03033\oad\1\constr\function.plott\236_xsm\mainline.dgn