


F.A.P. RTE.	SECTION	COUNTY	TOTAL SHEETS	SHEET NO.
315	(34-6.55-1)	HANCOCK/McDONOUGH	433	334
STA. 16+00.00		TO STA. 16+00.00		
FED. ROAD DIST. NO.	ILLINOIS	FED. AID PROJECT		
260	280	300	320	STATE CONTRACT NO. 68206

FINAL SURVEY	SURVEYED	DATE
NOTE BOOK NO.	PLOTTED	
	TEMP. LATE	
	AREAS CHECKED	

ORIGINAL SURVEY	SURVEYED	DATE
NOTE BOOK NO.	PLOTTED	
	TEMP. LATE	
	AREAS CHECKED	

Plot Date: 7/18/2006  
 Plot Time: 3:58:26 PM  
 By: [Signature]  
 Pen: Topcon  
 File Name: I:\03033\road\1\constr\action\plans\336\_xmain\pr.edgn

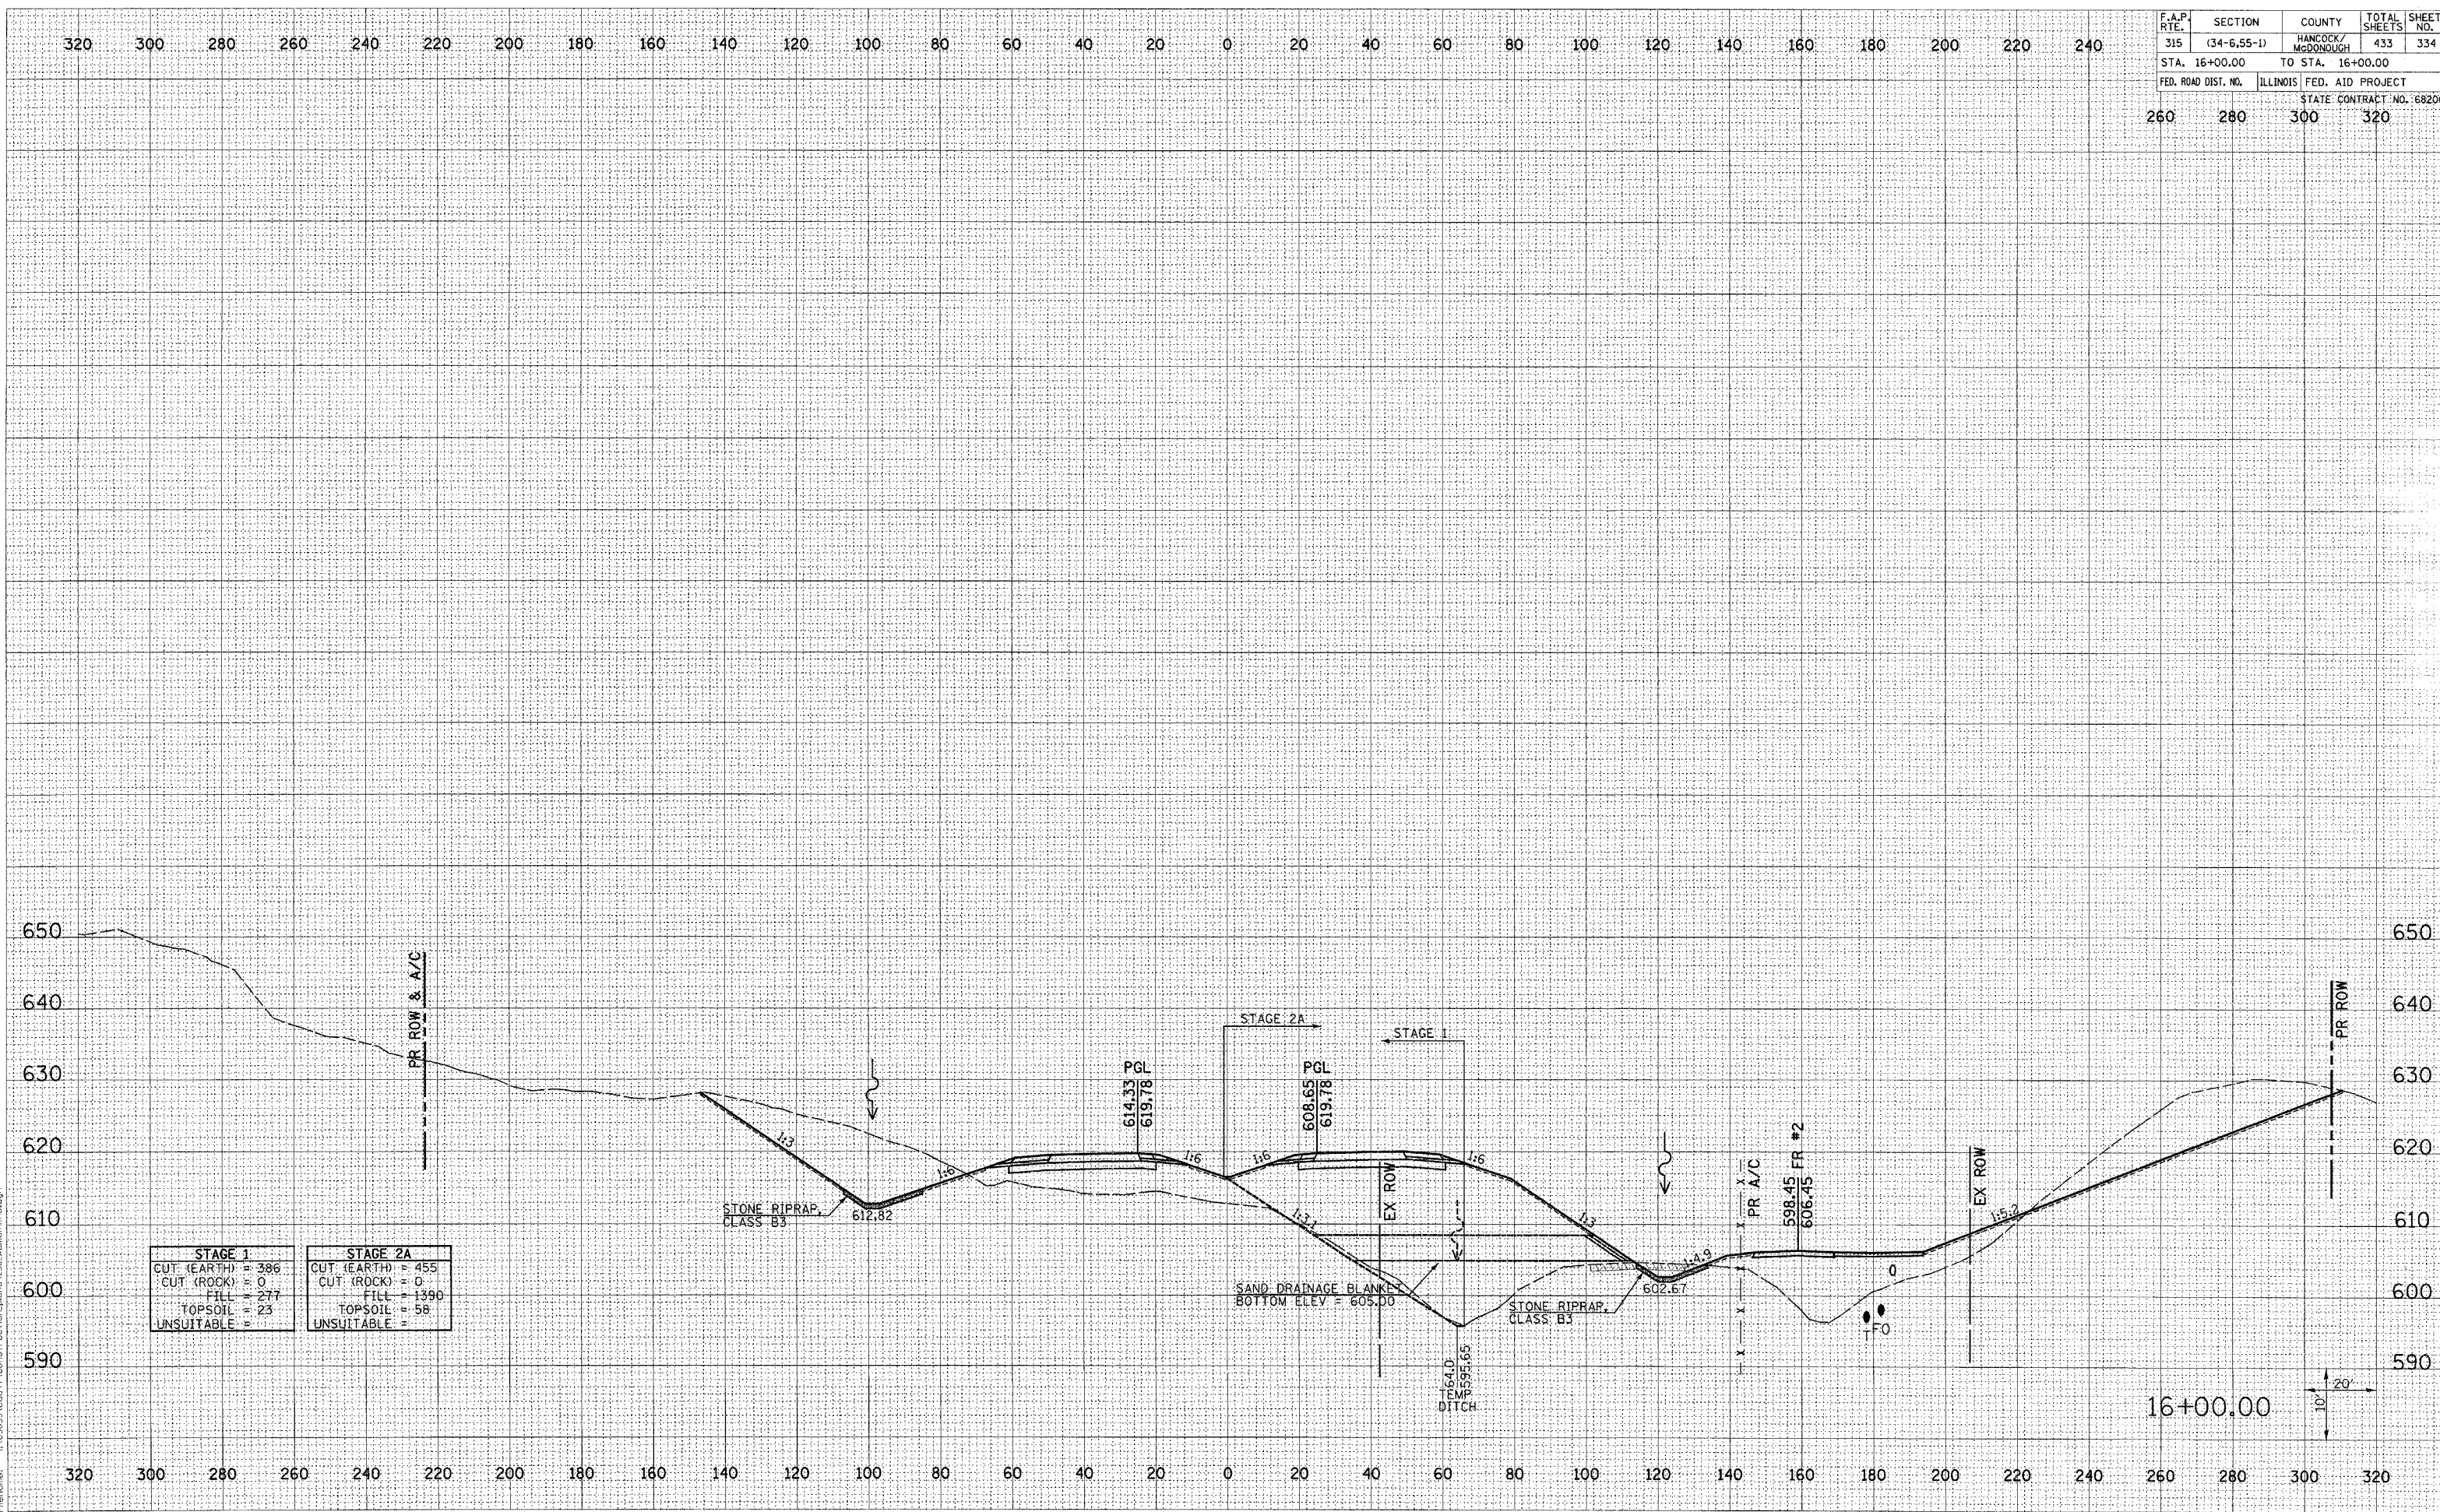

STAGE 1	STAGE 2A
CUT (EARTH) = 386	CUT (EARTH) = 455
CUT (ROCK) = 0	CUT (ROCK) = 0
FILL = 277	FILL = 1390
TOPSOIL = 23	TOPSOIL = 58
UNSUITABLE = 0	UNSUITABLE = 0

FAP ROUTE 315 (IL 336) CROSS SECTIONS STA 16+00.00 TO 16+00.00