


F.A.P. RTE.	SECTION	COUNTY	TOTAL SHEETS	SHEET NO.
315	(34-6.55-1)	HANCOCK/MCDONOUGH	433	342
STA. 28+00.00		TO STA. 29+00.00		
FED. ROAD DIST. NO.		ILLINOIS FED. AID PROJECT		
		STATE CONTRACT NO. 68206		
260	280	300	320	

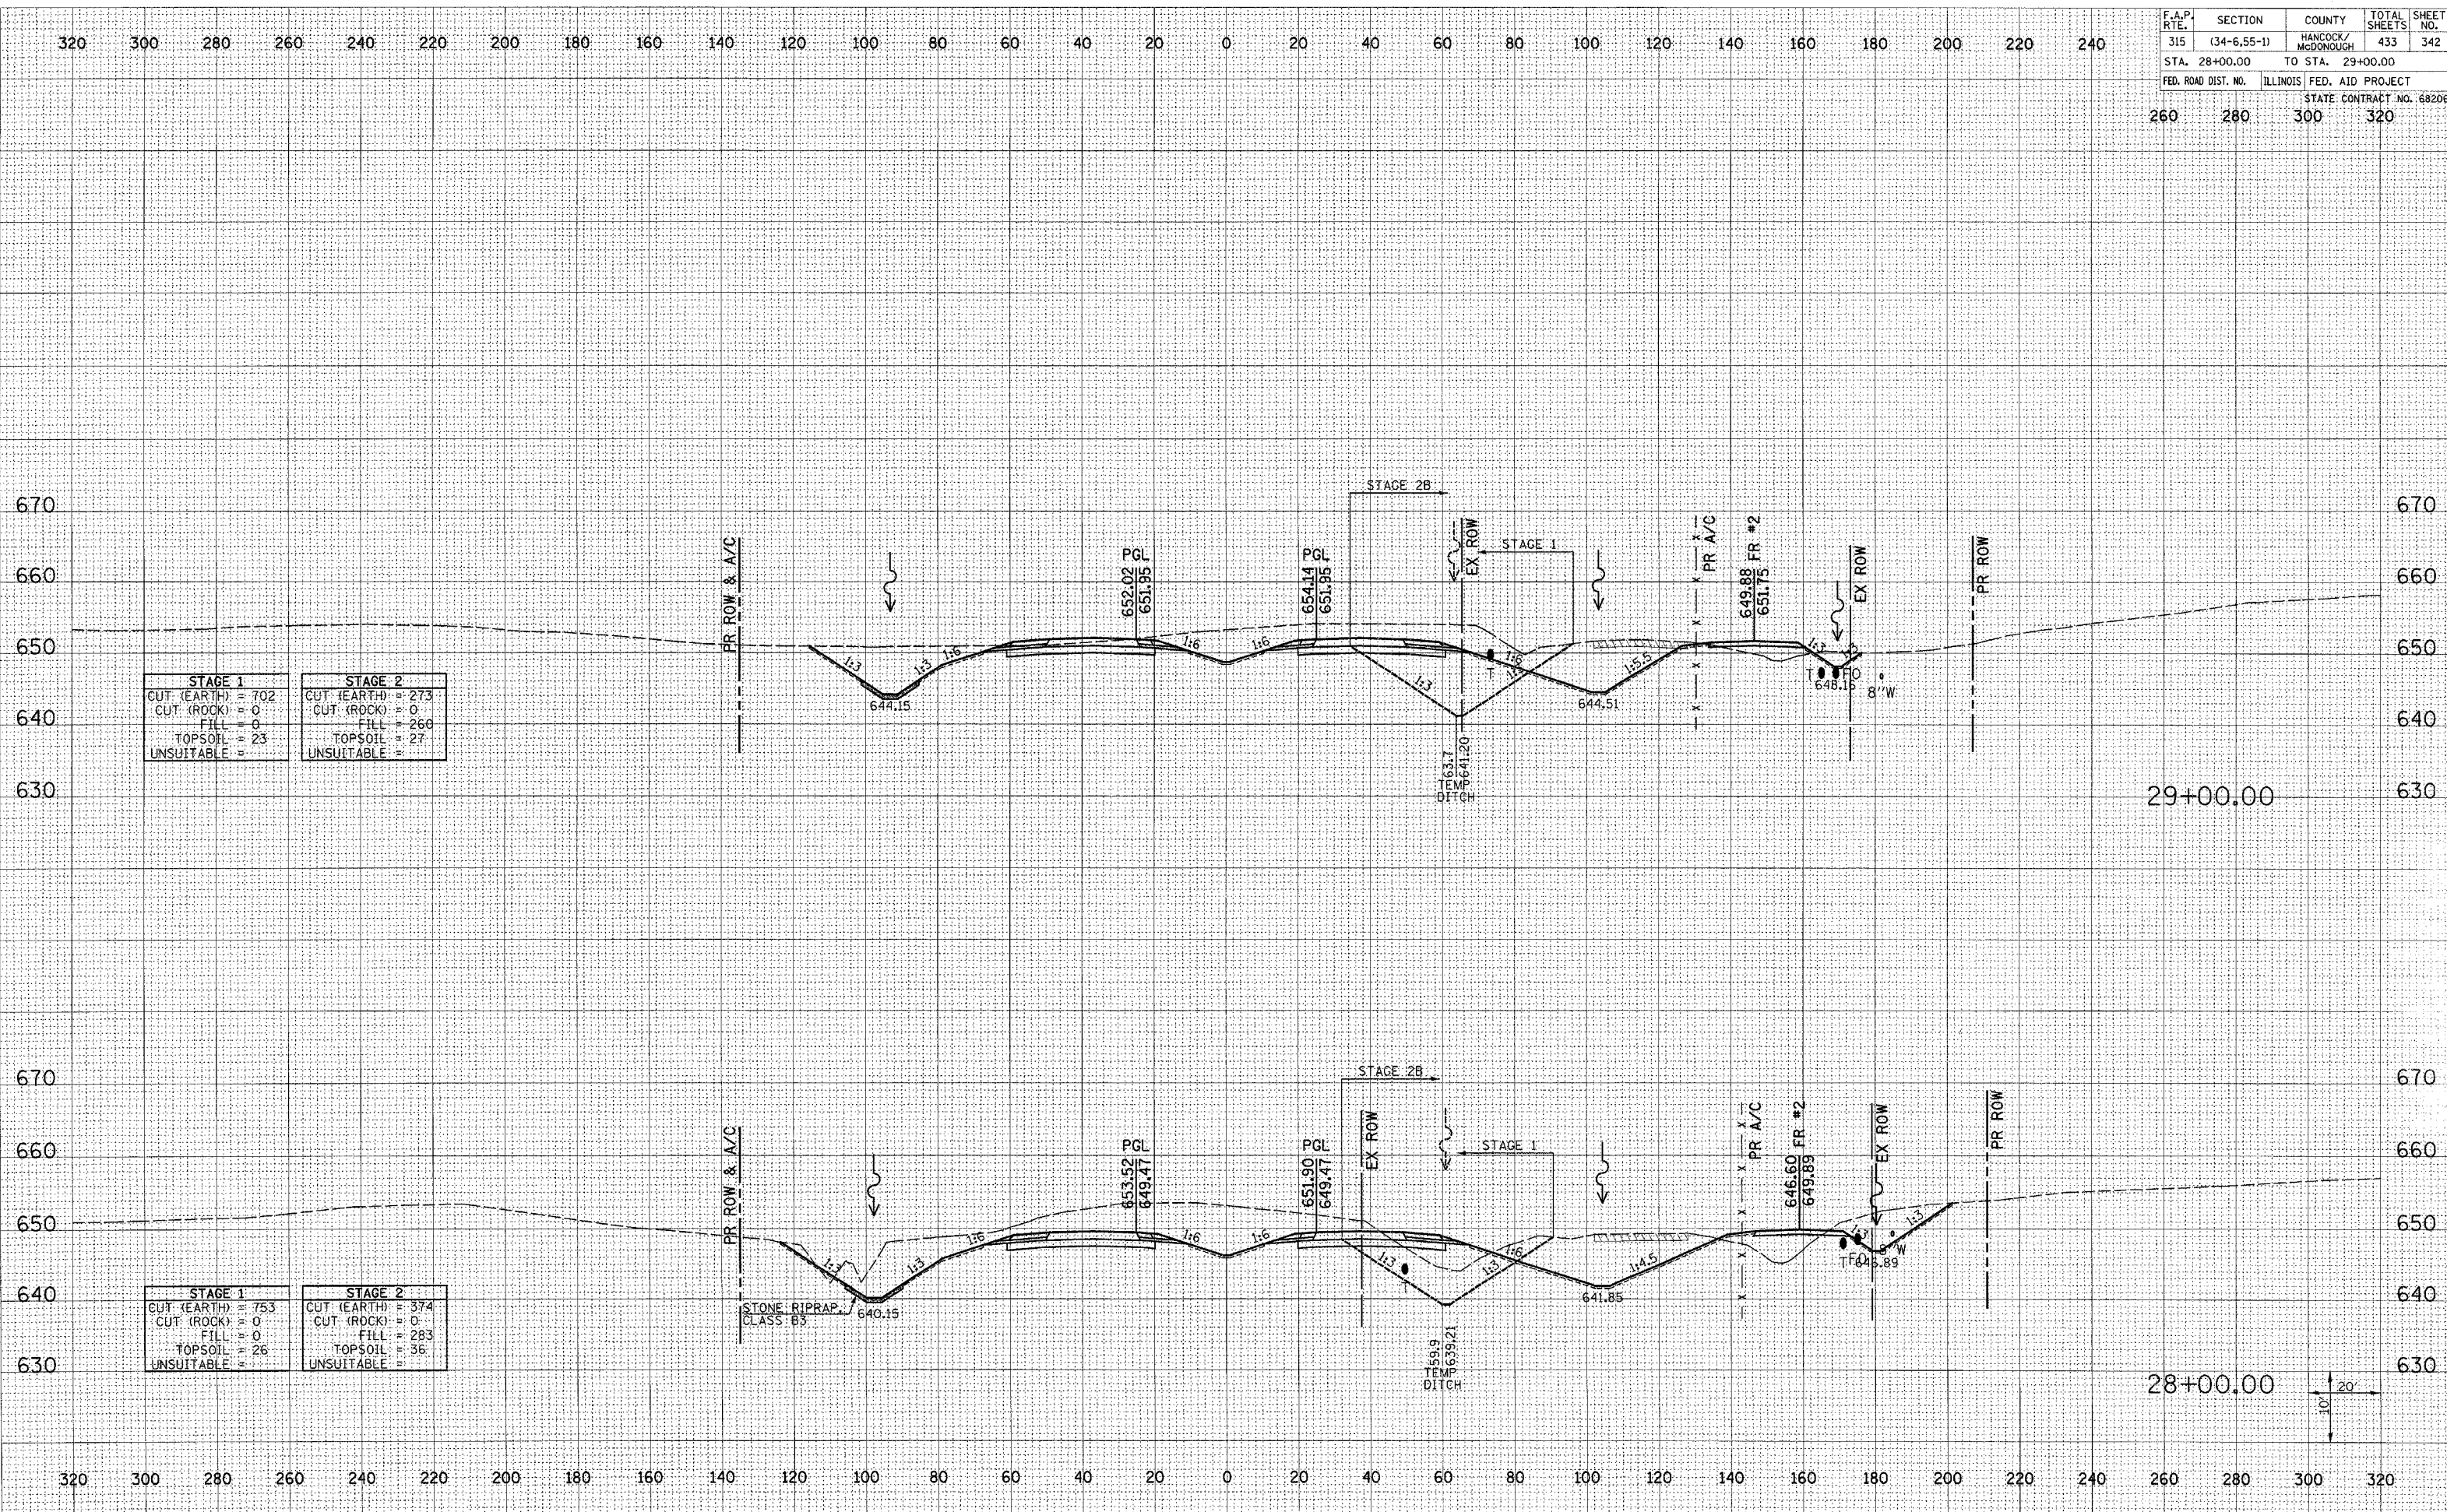

DATE	
BY	
FINISHED	
SURVEY	
PROF.	
NOTE BOOK	
NO.	
AREAS CHECKED	

DATE	
BY	
ORIGINAL	
SURVEY	
PROF.	
NOTE BOOK	
NO.	
AREAS CHECKED	

Plot Date: 7/18/2006
 Plot Time: 3:36:31 PM
 Plotted By: bschmidt
 Pen Tables: 1001.tbl
 File Name: I:\D333\oad\1\csm\Function.dwg