


F.A.P. RTE.	SECTION	COUNTY	TOTAL SHEETS	SHEET NO.
315	(34-6.55-1)	HANCOCK/MCDONOUGH	433	344
STA. 32+00.00	TO STA. 33+00.00			
FED. ROAD DIST. NO.	ILLINOIS	FED. AID PROJECT		
260	280	300	320	
STATE CONTRACT NO. 68206				

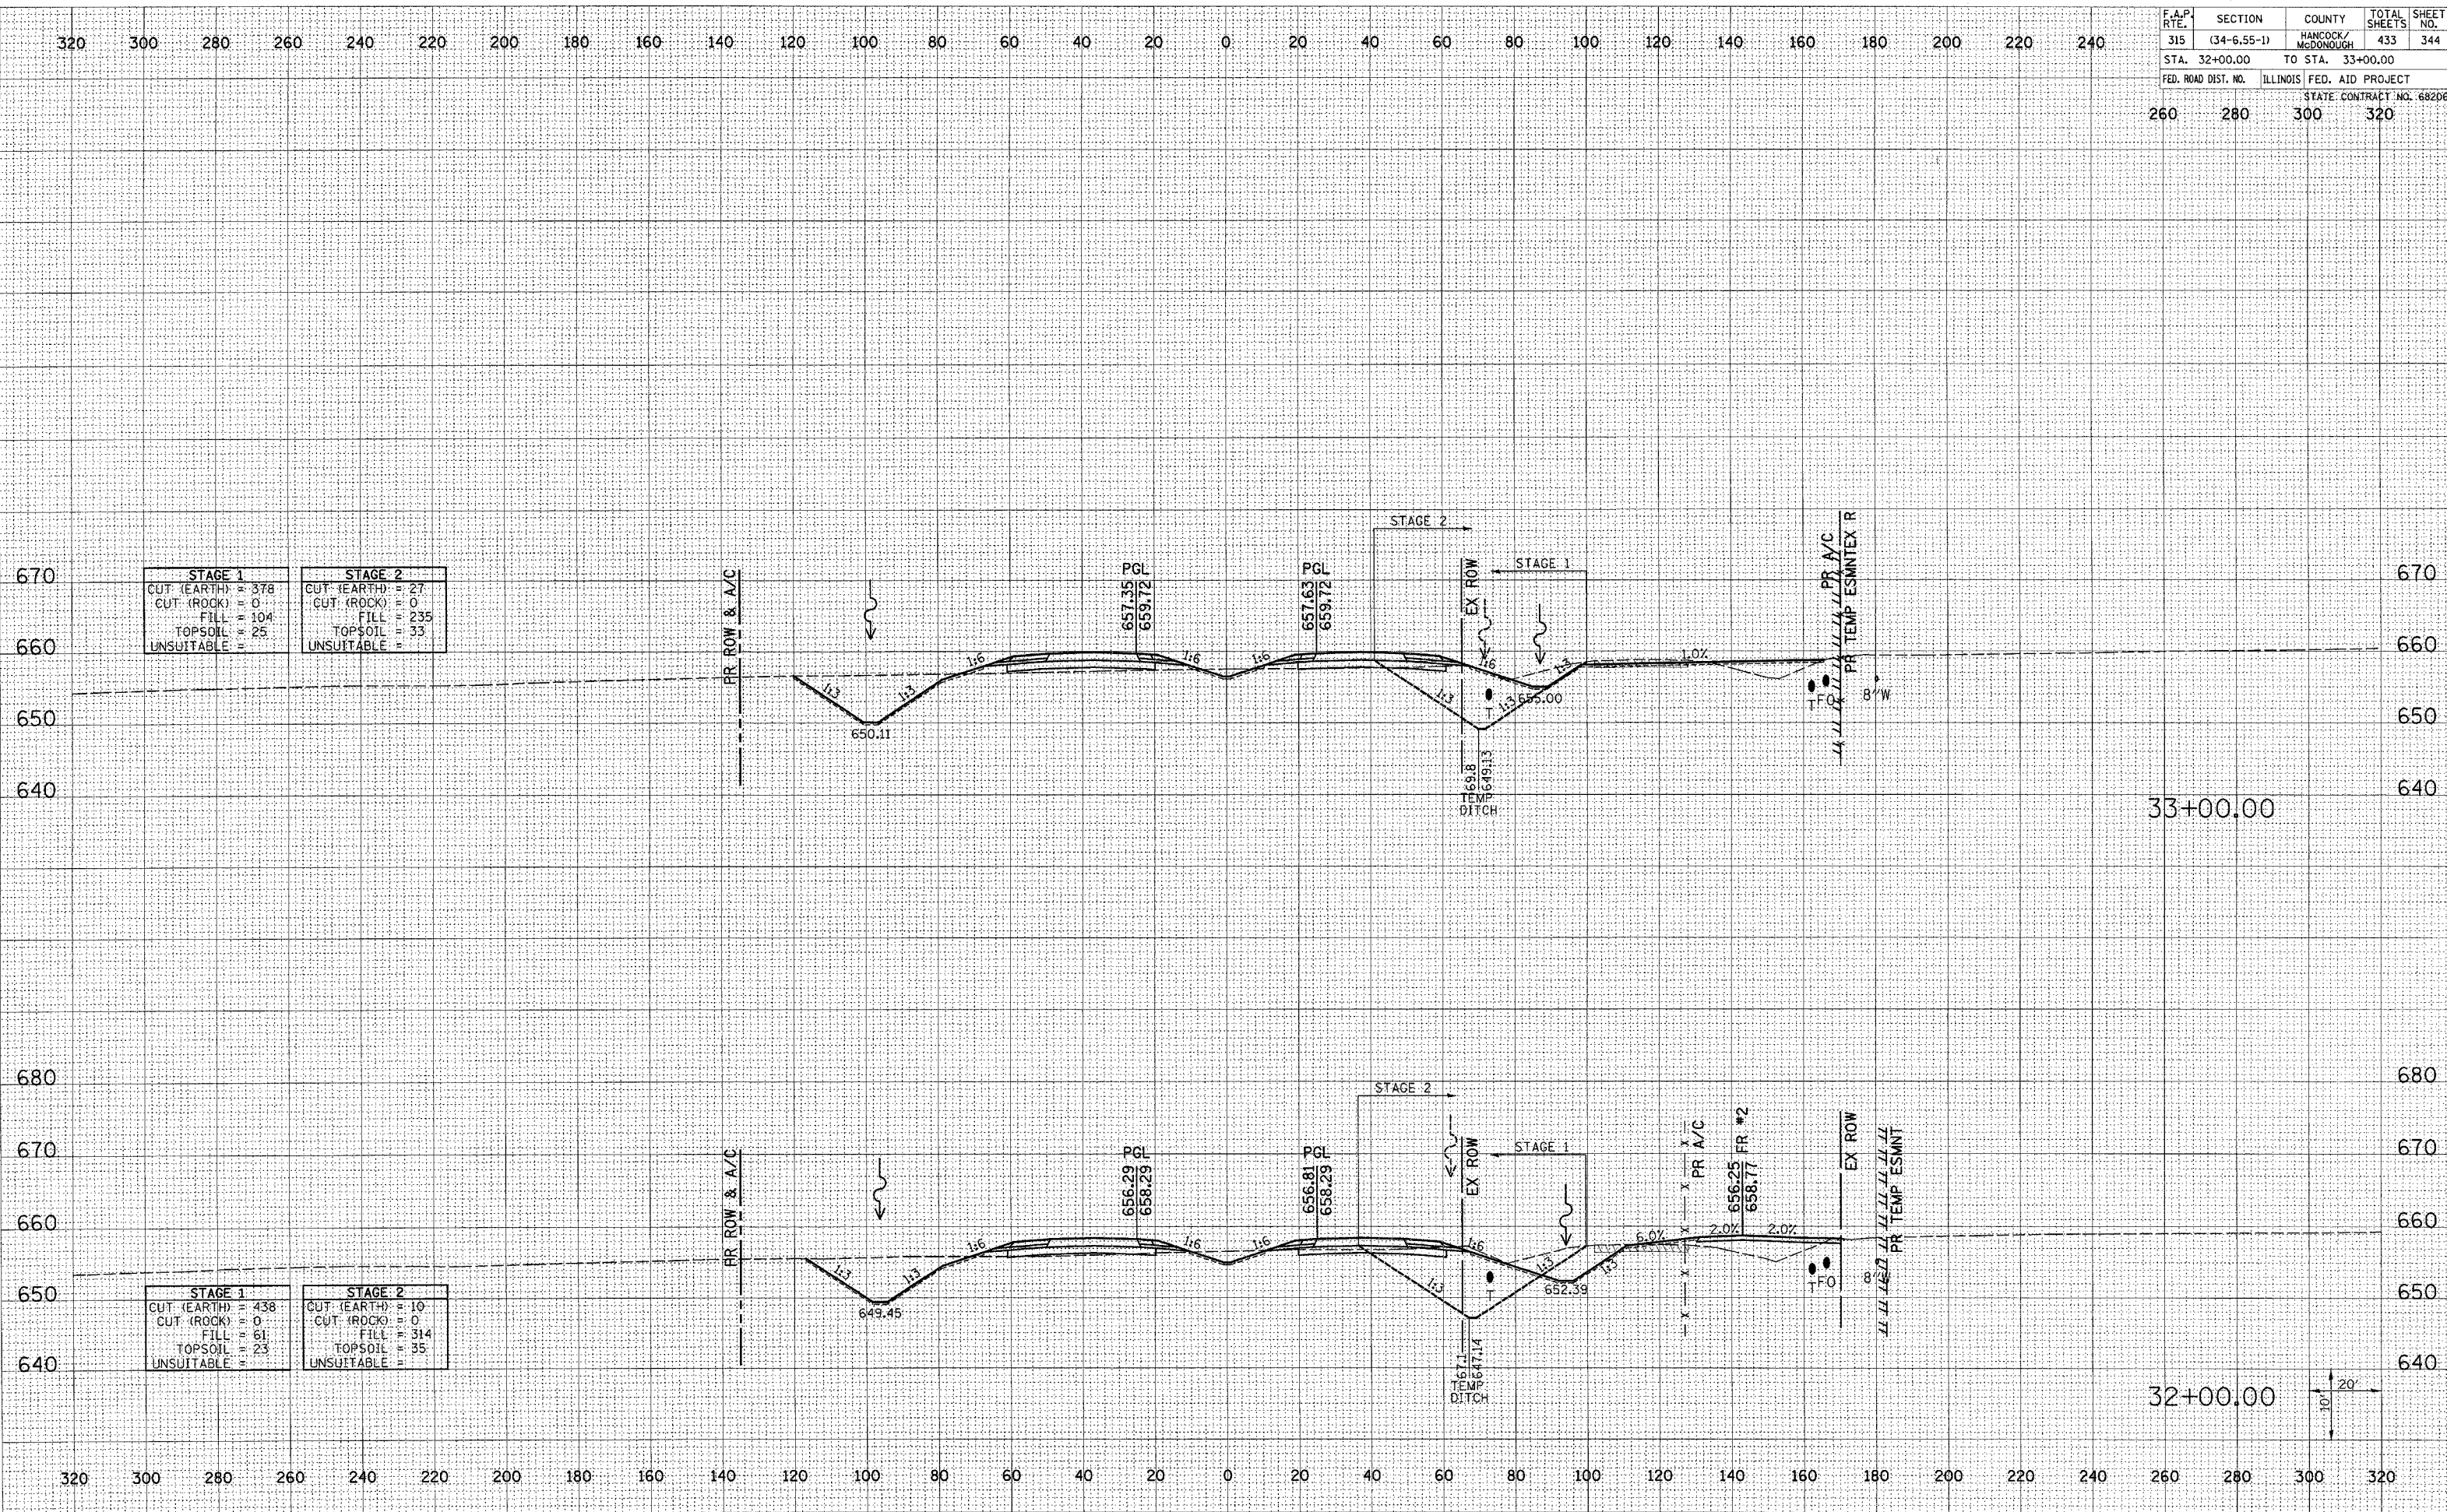

STAGE 1		STAGE 2	
CUT (EARTH)	= 378	CUT (EARTH)	= 27
CUT (ROCK)	= 0	CUT (ROCK)	= 0
FILL	= 104	FILL	= 235
TOPSOIL	= 25	TOPSOIL	= 33
UNSUITABLE	=	UNSUITABLE	=

STAGE 1		STAGE 2	
CUT (EARTH)	= 438	CUT (EARTH)	= 10
CUT (ROCK)	= 0	CUT (ROCK)	= 0
FILL	= 61	FILL	= 314
TOPSOIL	= 23	TOPSOIL	= 35
UNSUITABLE	=	UNSUITABLE	=

Plot Date: 7/18/2006
 Plot Time: 3:06:33 PM
 Plotted By: bschmidt
 Pen Table: dot.tbl
 Filename: I:\03033\dot.tbl\corstruction.plm136_xam.dwg

DATE: _____
 BY: _____
 SURVEY NO.: _____
 CHECKED BY: _____
 DATE: _____

DATE: _____
 BY: _____
 SURVEY NO.: _____
 CHECKED BY: _____
 DATE: _____