


F.A.P. RTE.	SECTION	COUNTY	TOTAL SHEETS	SHEET NO.
315	(34-6,55-1)	HANCOCK/MCDONOUGH	433	348
STA. 40+00.00 TO STA. 41+00.00		STATE CONTRACT NO. 68206		
FED. ROAD DIST. NO. ILLINOIS		FED. AID PROJECT		
260	280	300	320	

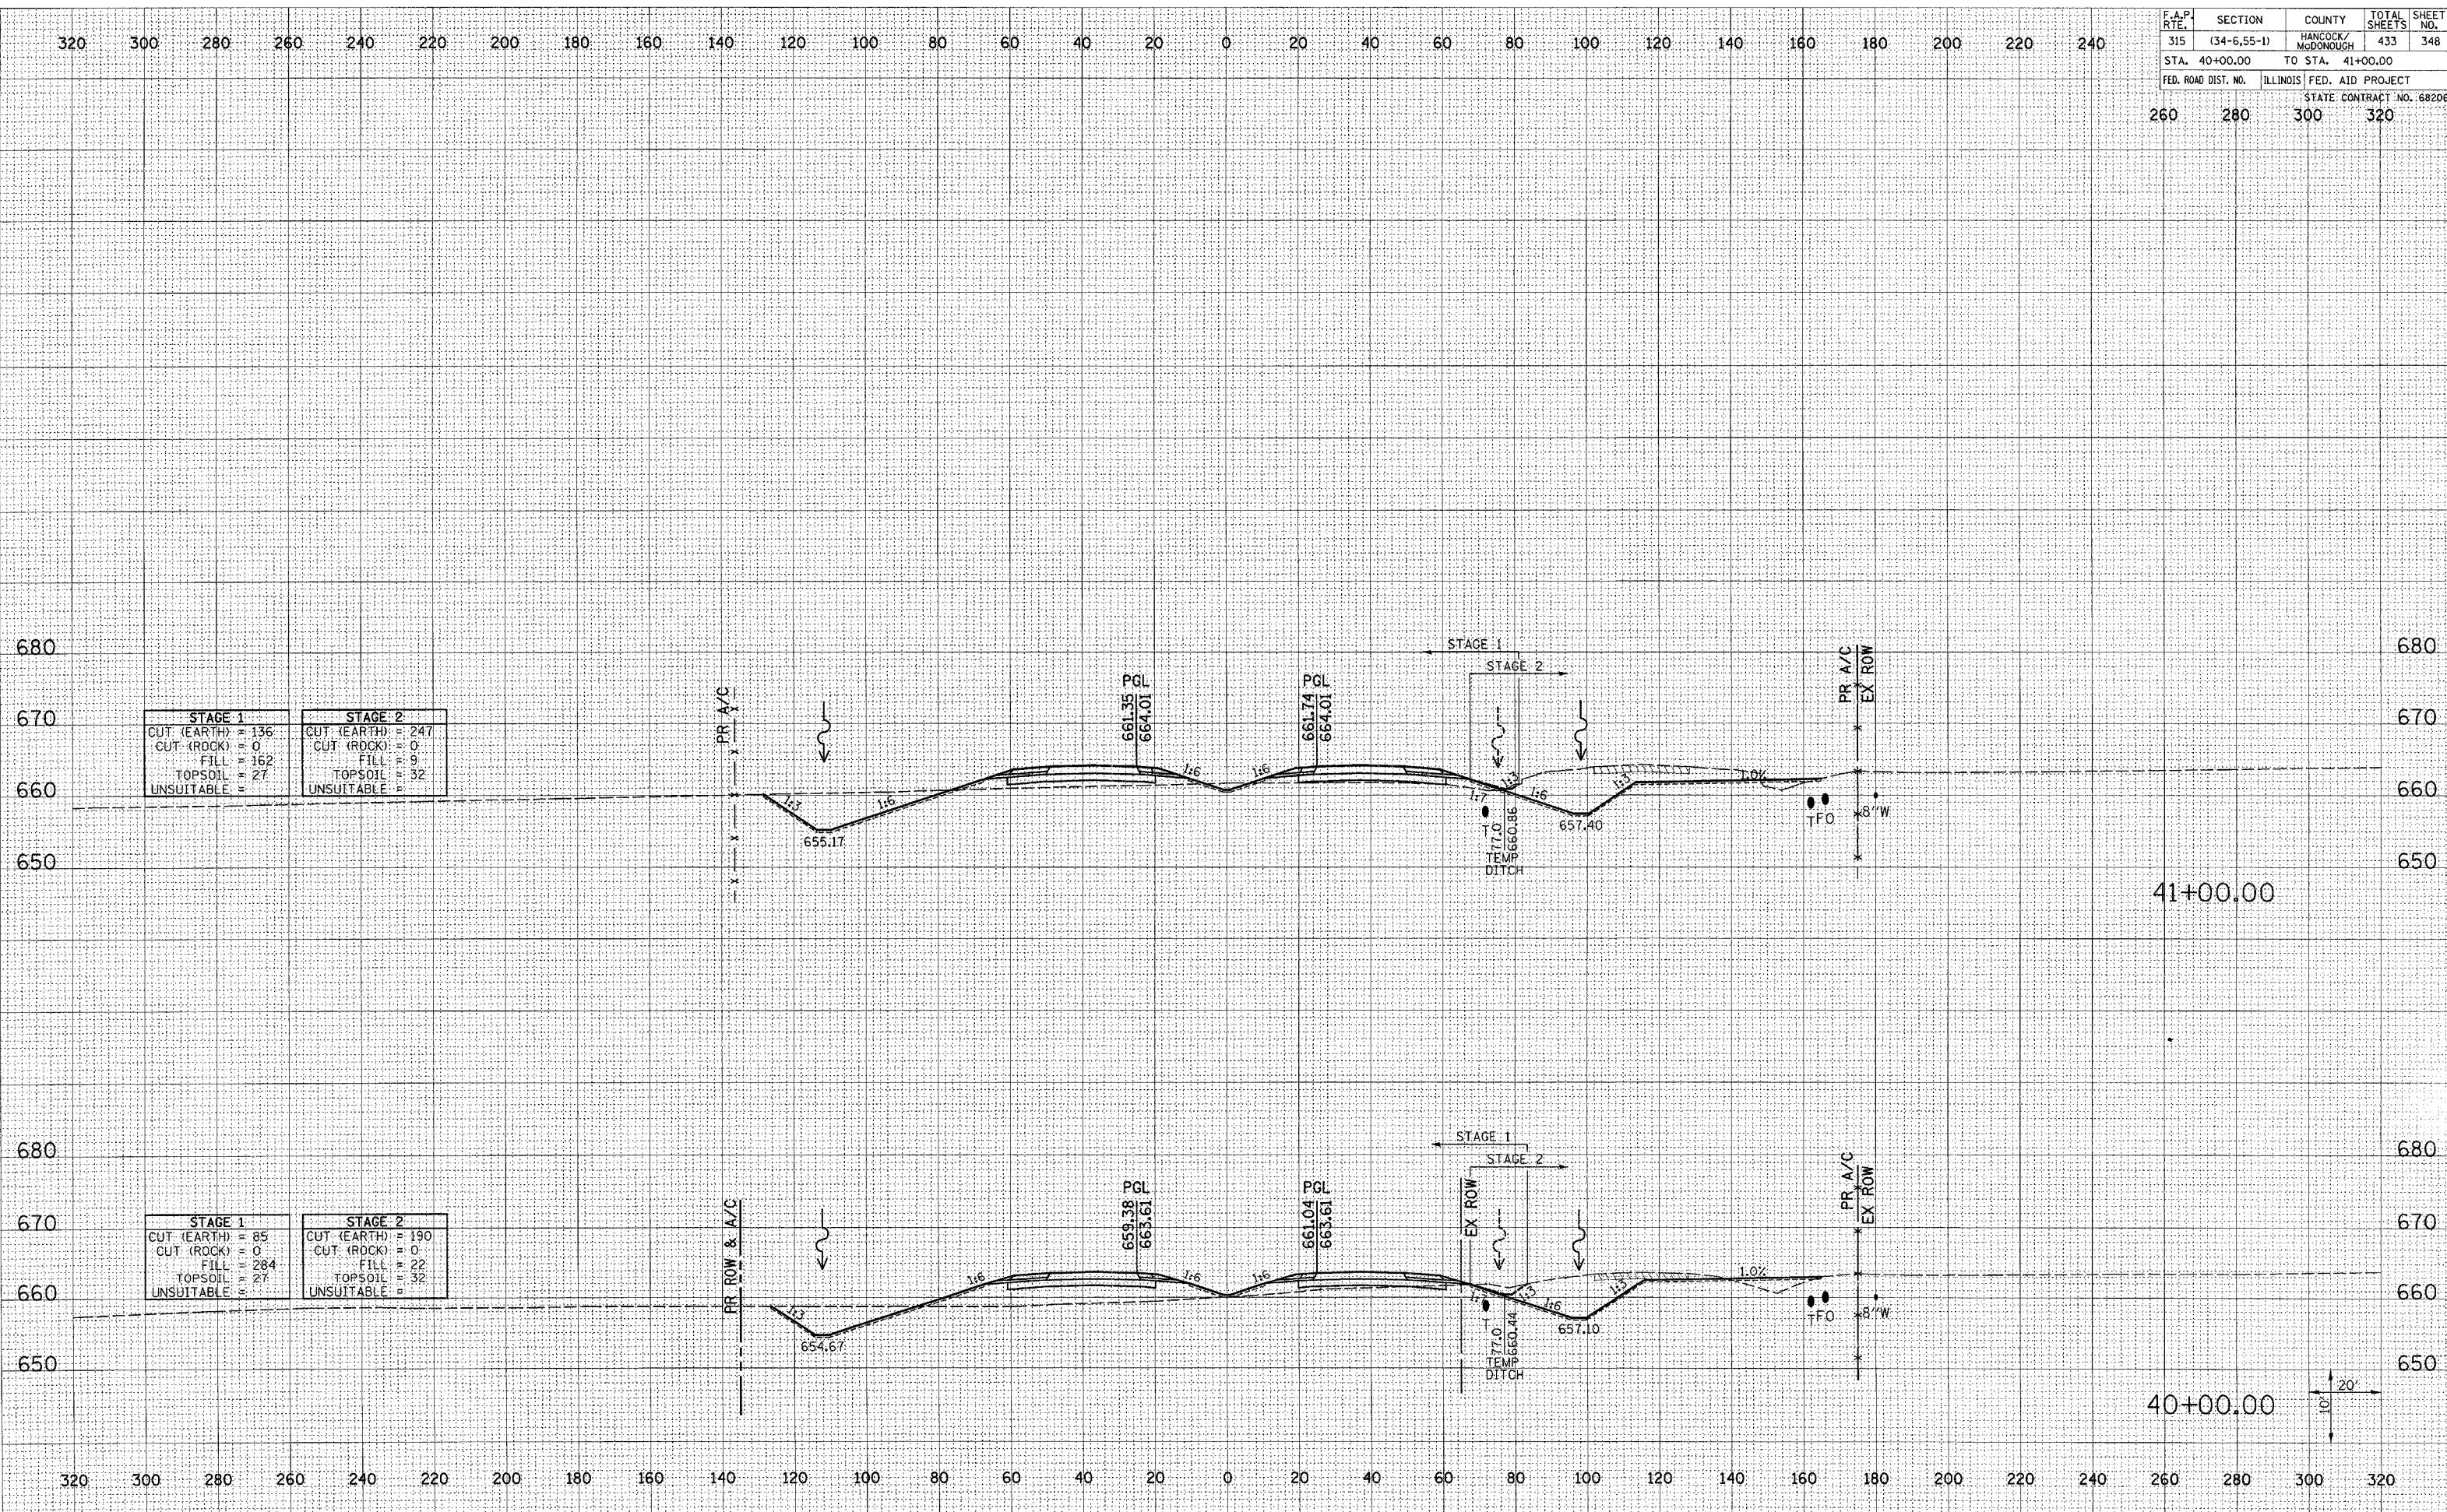

DATE	
BY	
FINAL SURVEY	
NOTE BOOK	
NO.	

DATE	
BY	
ORIGINAL SURVEY	
NOTE BOOK	
NO.	

Plot Date: 7/18/2006
 Plot Time: 3:46:36 PM
 Plotted By: bsehmldt
 Pen Table: bdr.tbl
 Filename: I:\03033\cadd\1\construction\p1ma\236_xsd\main.dwg