


F.A.P. RTE.	SECTION	COUNTY	TOTAL SHEETS	SHEET NO.
315	(34-6.55-1)	HANCOCK/MCDONOUGH	433	359
STA. 63+00.00	TO STA. 64+00.00			
FED. ROAD DIST. NO.	ILLINOIS	FED. AID PROJECT	STATE CONTRACT NO. 68206	
260	280	300	320	

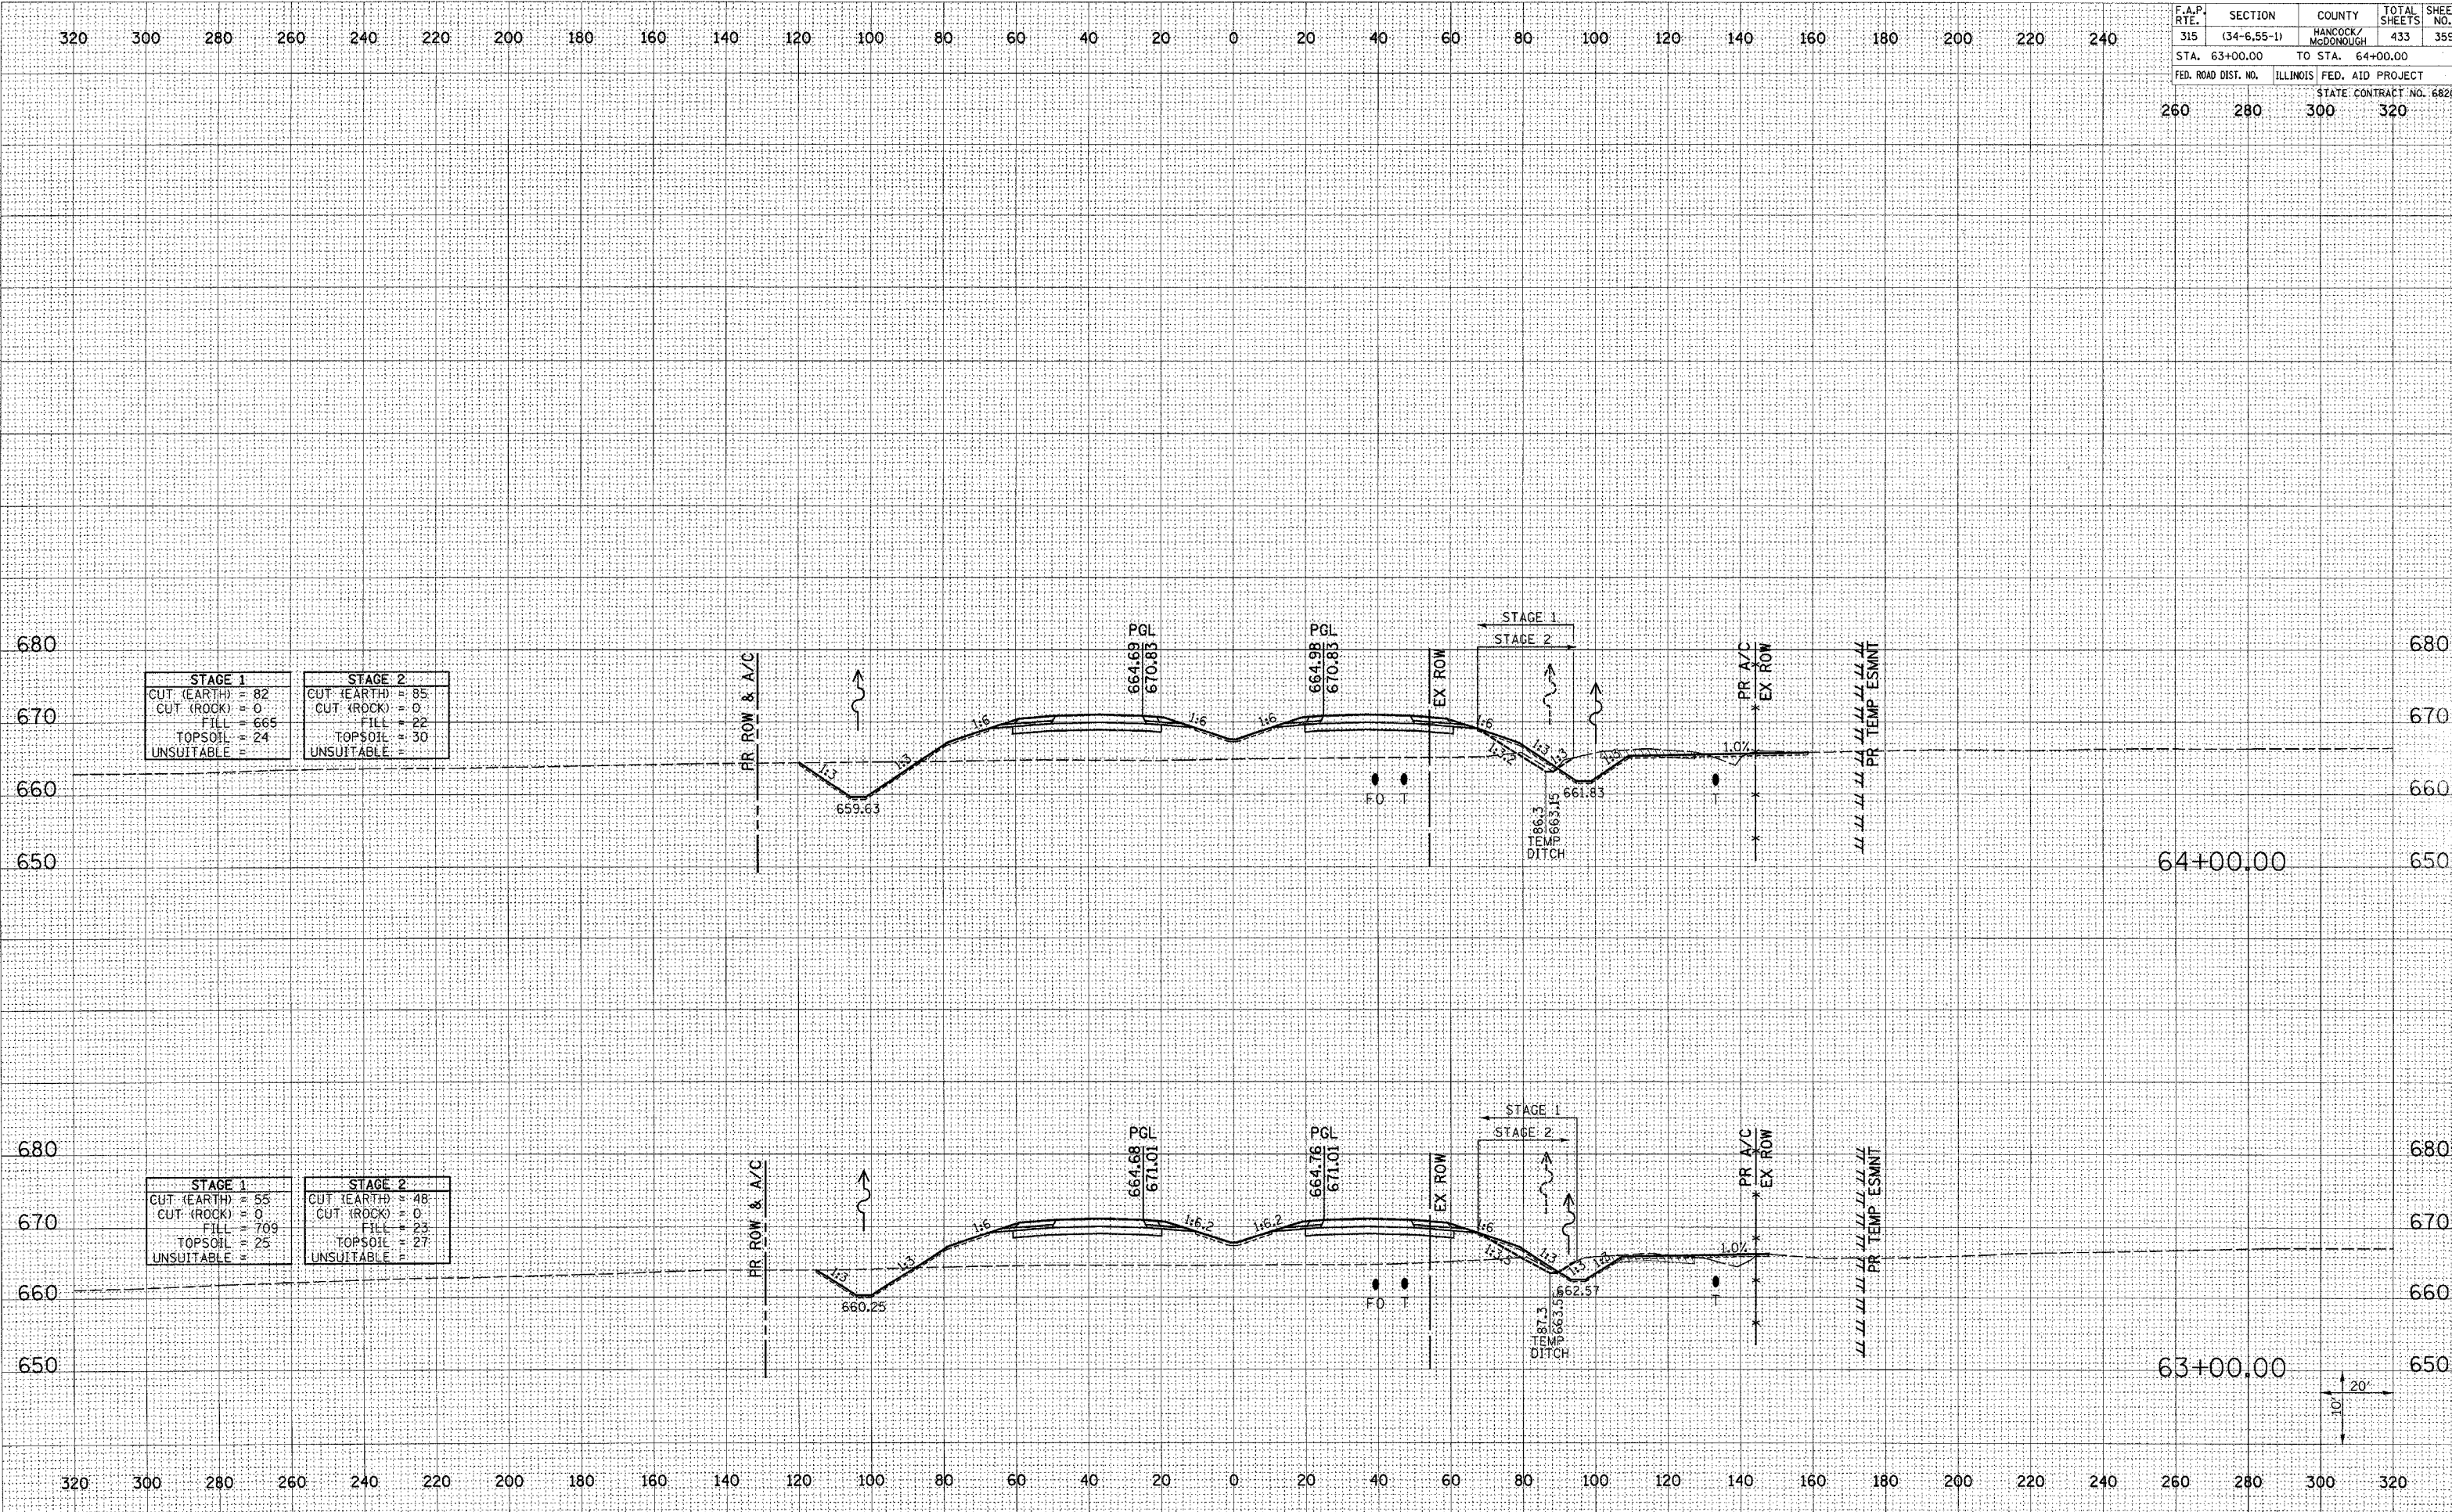

STAGE 1	STAGE 2
CUT (EARTH) = 82	CUT (EARTH) = 85
CUT (ROCK) = 0	CUT (ROCK) = 0
FILL = 665	FILL = 22
TOPSOIL = 24	TOPSOIL = 30
UNSUITABLE =	UNSUITABLE =

STAGE 1	STAGE 2
CUT (EARTH) = 55	CUT (EARTH) = 48
CUT (ROCK) = 0	CUT (ROCK) = 0
FILL = 709	FILL = 23
TOPSOIL = 25	TOPSOIL = 27
UNSUITABLE =	UNSUITABLE =

DATE	
BY	
FINAL SURVEY	
NOTE BOOK	
AREAS CHECKED	

DATE	
BY	
ORIGINAL SURVEY	
NOTE BOOK	
AREAS CHECKED	

Plot Date: 7/18/2006
 Plot Time: 3:16:44 PM
 Plotted By: techm1d
 Pen Table: 100.tbl
 Filename: I:\03033\cadd\1\corridor\top\10n\10n.dwg