


F.A.P. RTE.	SECTION	COUNTY	TOTAL SHEETS	SHEET NO.
315	(34-6.55-1)	HANCOCK/MCDONOUGH	433	362
STA. 69+00.00 TO STA. 70+00.00				
FED. ROAD DIST. NO.	ILLINOIS	FED. AID PROJECT	STATE CONTRACT NO. 68206	
260	280	300	320	

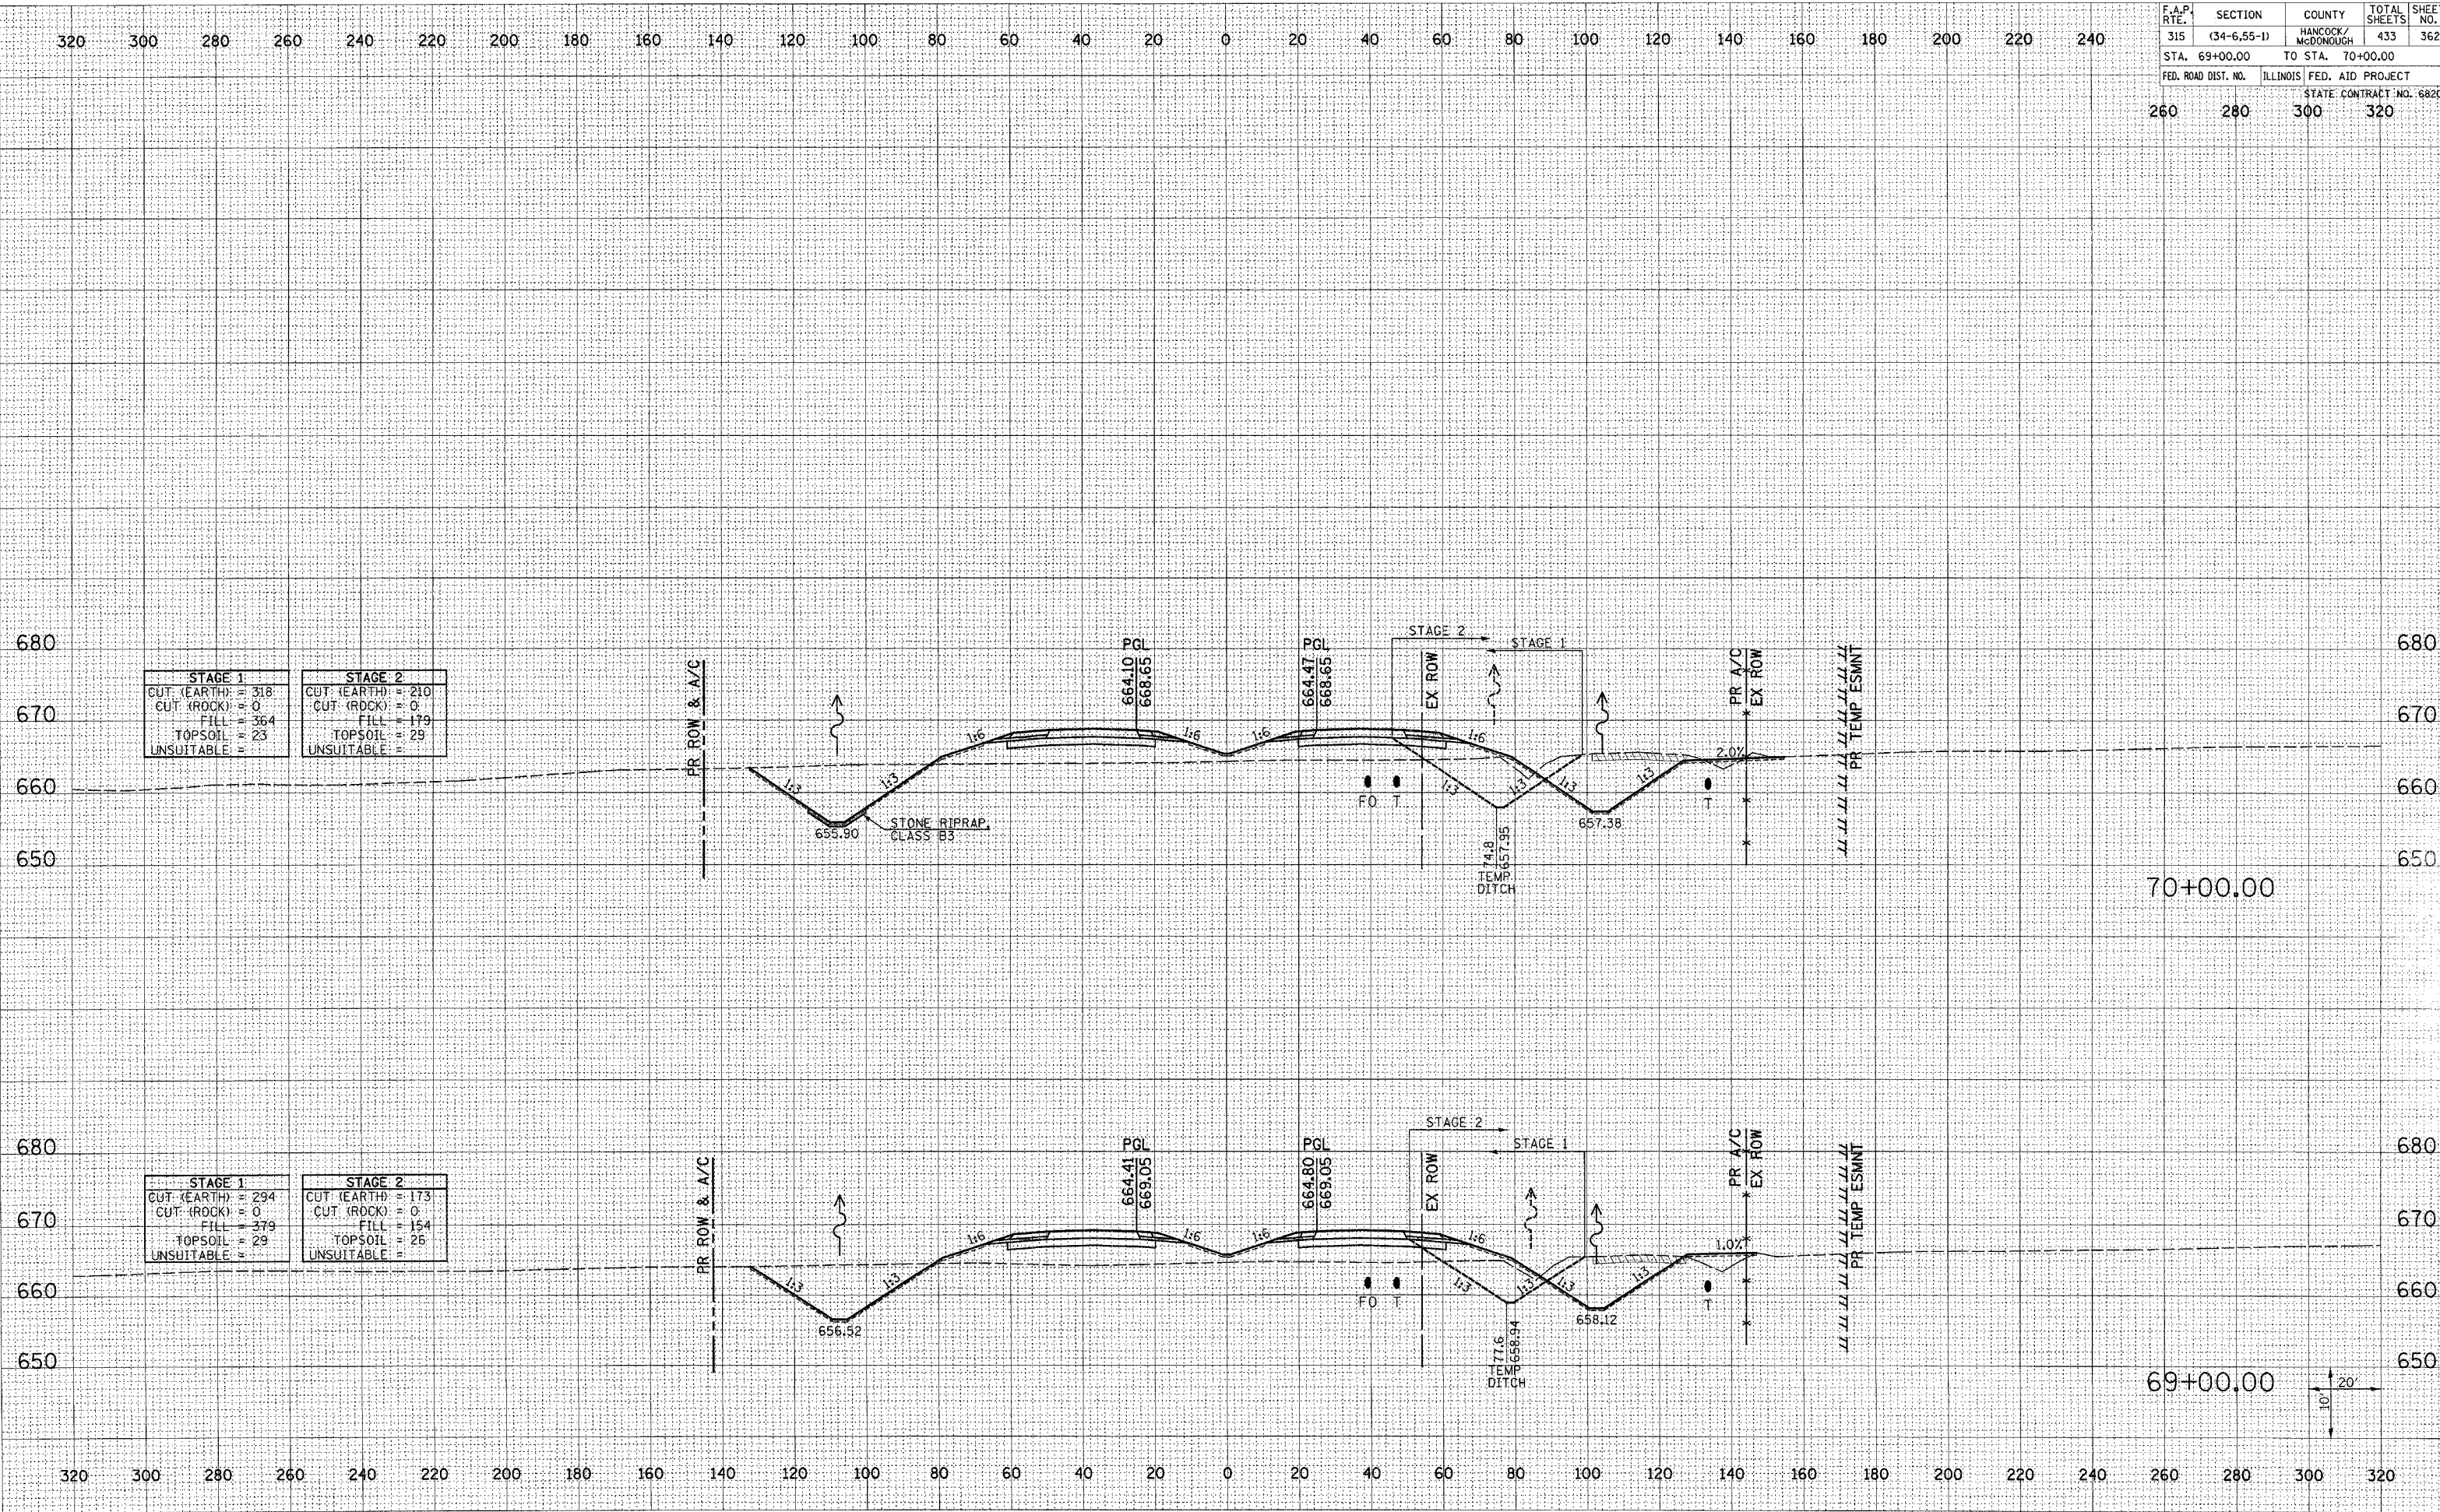

STAGE 1		STAGE 2	
CUT (EARTH)	= 318	CUT (EARTH)	= 210
CUT (ROCK)	= 0	CUT (ROCK)	= 0
FILL	= 364	FILL	= 179
TOPSOIL	= 23	TOPSOIL	= 29
UNSUITABLE	=	UNSUITABLE	=

STAGE 1		STAGE 2	
CUT (EARTH)	= 294	CUT (EARTH)	= 173
CUT (ROCK)	= 0	CUT (ROCK)	= 0
FILL	= 379	FILL	= 154
TOPSOIL	= 29	TOPSOIL	= 25
UNSUITABLE	=	UNSUITABLE	=

DATE	
BY	
DESIGNED	
PLOTTED	
TEMPLATE	
AREAS	
CHECKED	
FINAL SURVEY	
NOTE BOOK	
NO.	

DATE	
BY	
DESIGNED	
PLOTTED	
TEMPLATE	
AREAS	
CHECKED	
ORIGINAL SURVEY	
NOTE BOOK	
NO.	

Plot Date: 7/18/2006
 Plot Time: 3:28:46 PM
 Plotted By: bschmidt
 Pen Tablet: fde143
 File Name: I:\03033\cad\1\comstr\act\lon_plans\336_xsm\mifm.dgn