


F.A.P. RTE.	SECTION	COUNTY	TOTAL SHEETS	SHEET NO.
315	(34-6,55-1)	HANCOCK/MCDONOUGH	433	365
STA. 74+15.54		TO STA. 75+00.00		
FED. ROAD DIST. NO.	ILLINOIS	FED. AID PROJECT	STATE CONTRACT NO. 68206	
260	280	300	320	

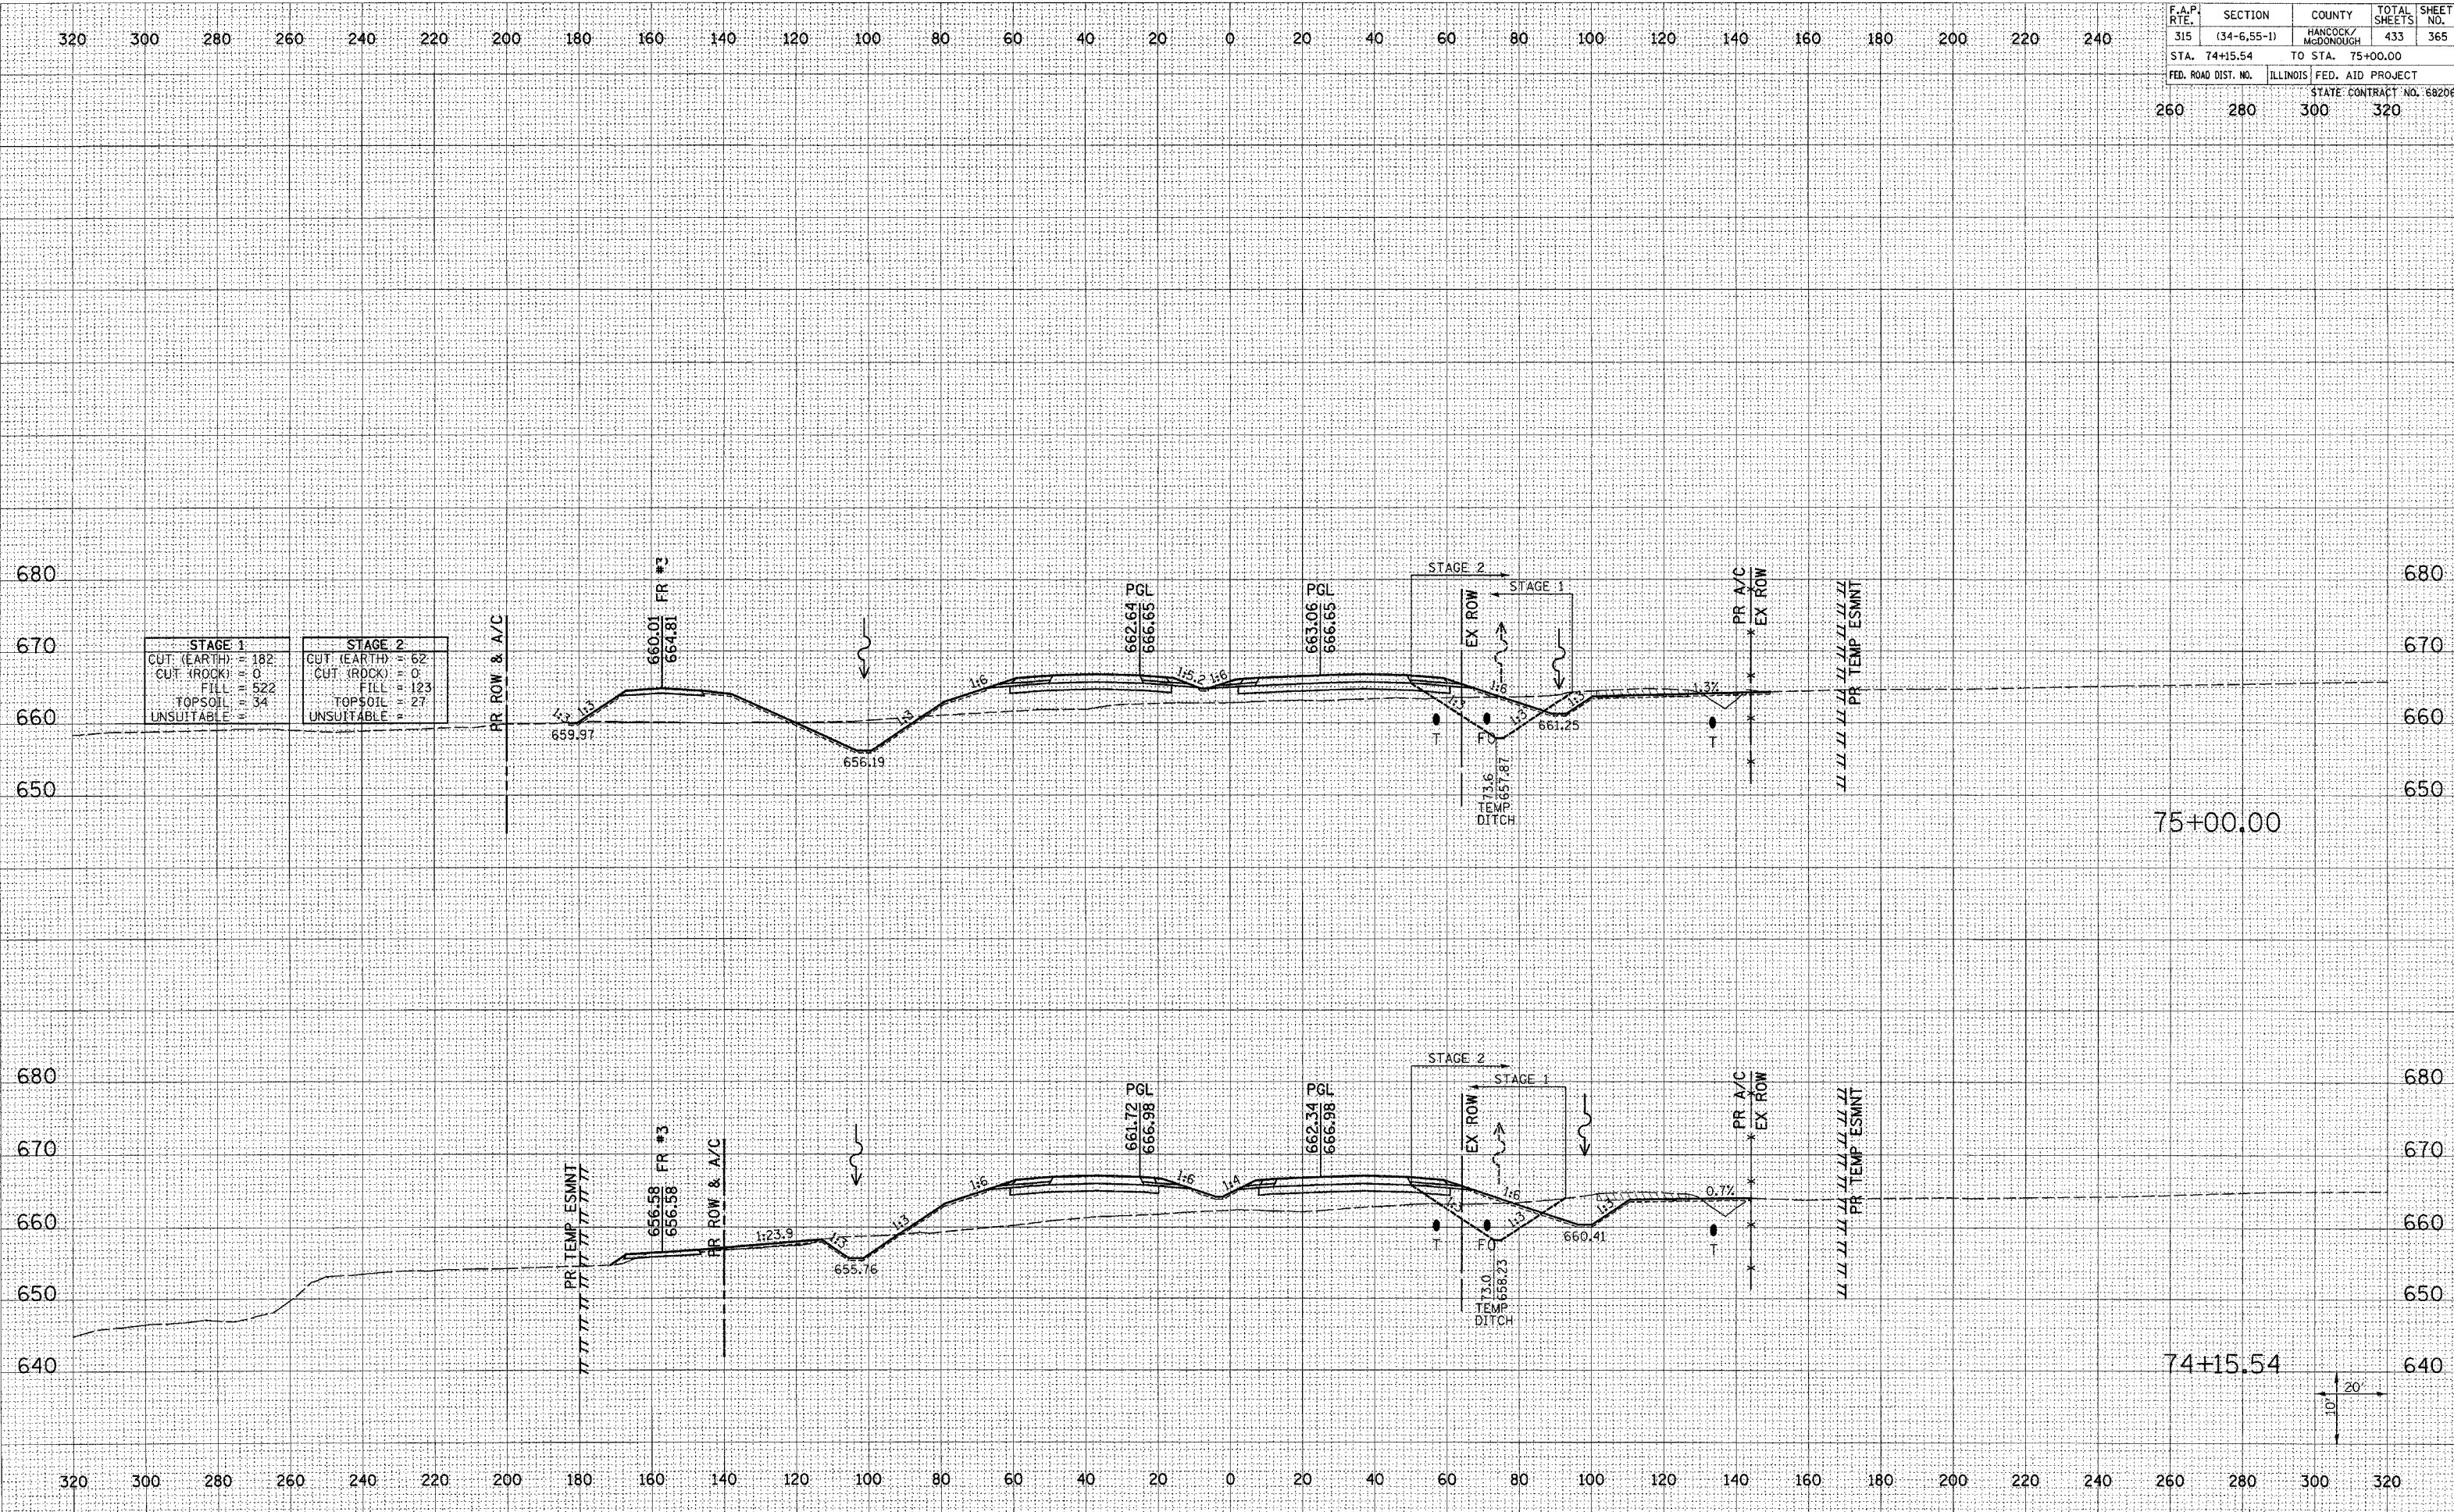

DATE: _____ BY: _____
 SURVEYED: _____
 NOTE BOOK: _____
 AREAS CHECKED: _____
 ORIGINAL SURVEY: _____
 NOTE BOOK: _____
 AREAS CHECKED: _____
 PLOT DATE: 7/18/2005
 PLOT TIME: 3:26:48 PM
 PLOT BY: bschmidt
 PEN TABLE: 001.tbl
 FILENAME: I:\03033\cadd\1\csm\function.plans\236_xsm\dlr\fig.dgn