


F.A.P. RTE.	SECTION	COUNTY	TOTAL SHEETS	SHEET NO.
315	(34-6.55-1)	HANCOCK/MCDONOUGH	433	366
STA. 76+00.00	TO STA. 77+70.81			
FED. ROAD DIST. NO.	ILLINOIS	FED. AID PROJECT	STATE CONTRACT NO. 68206	
260	280	300	320	

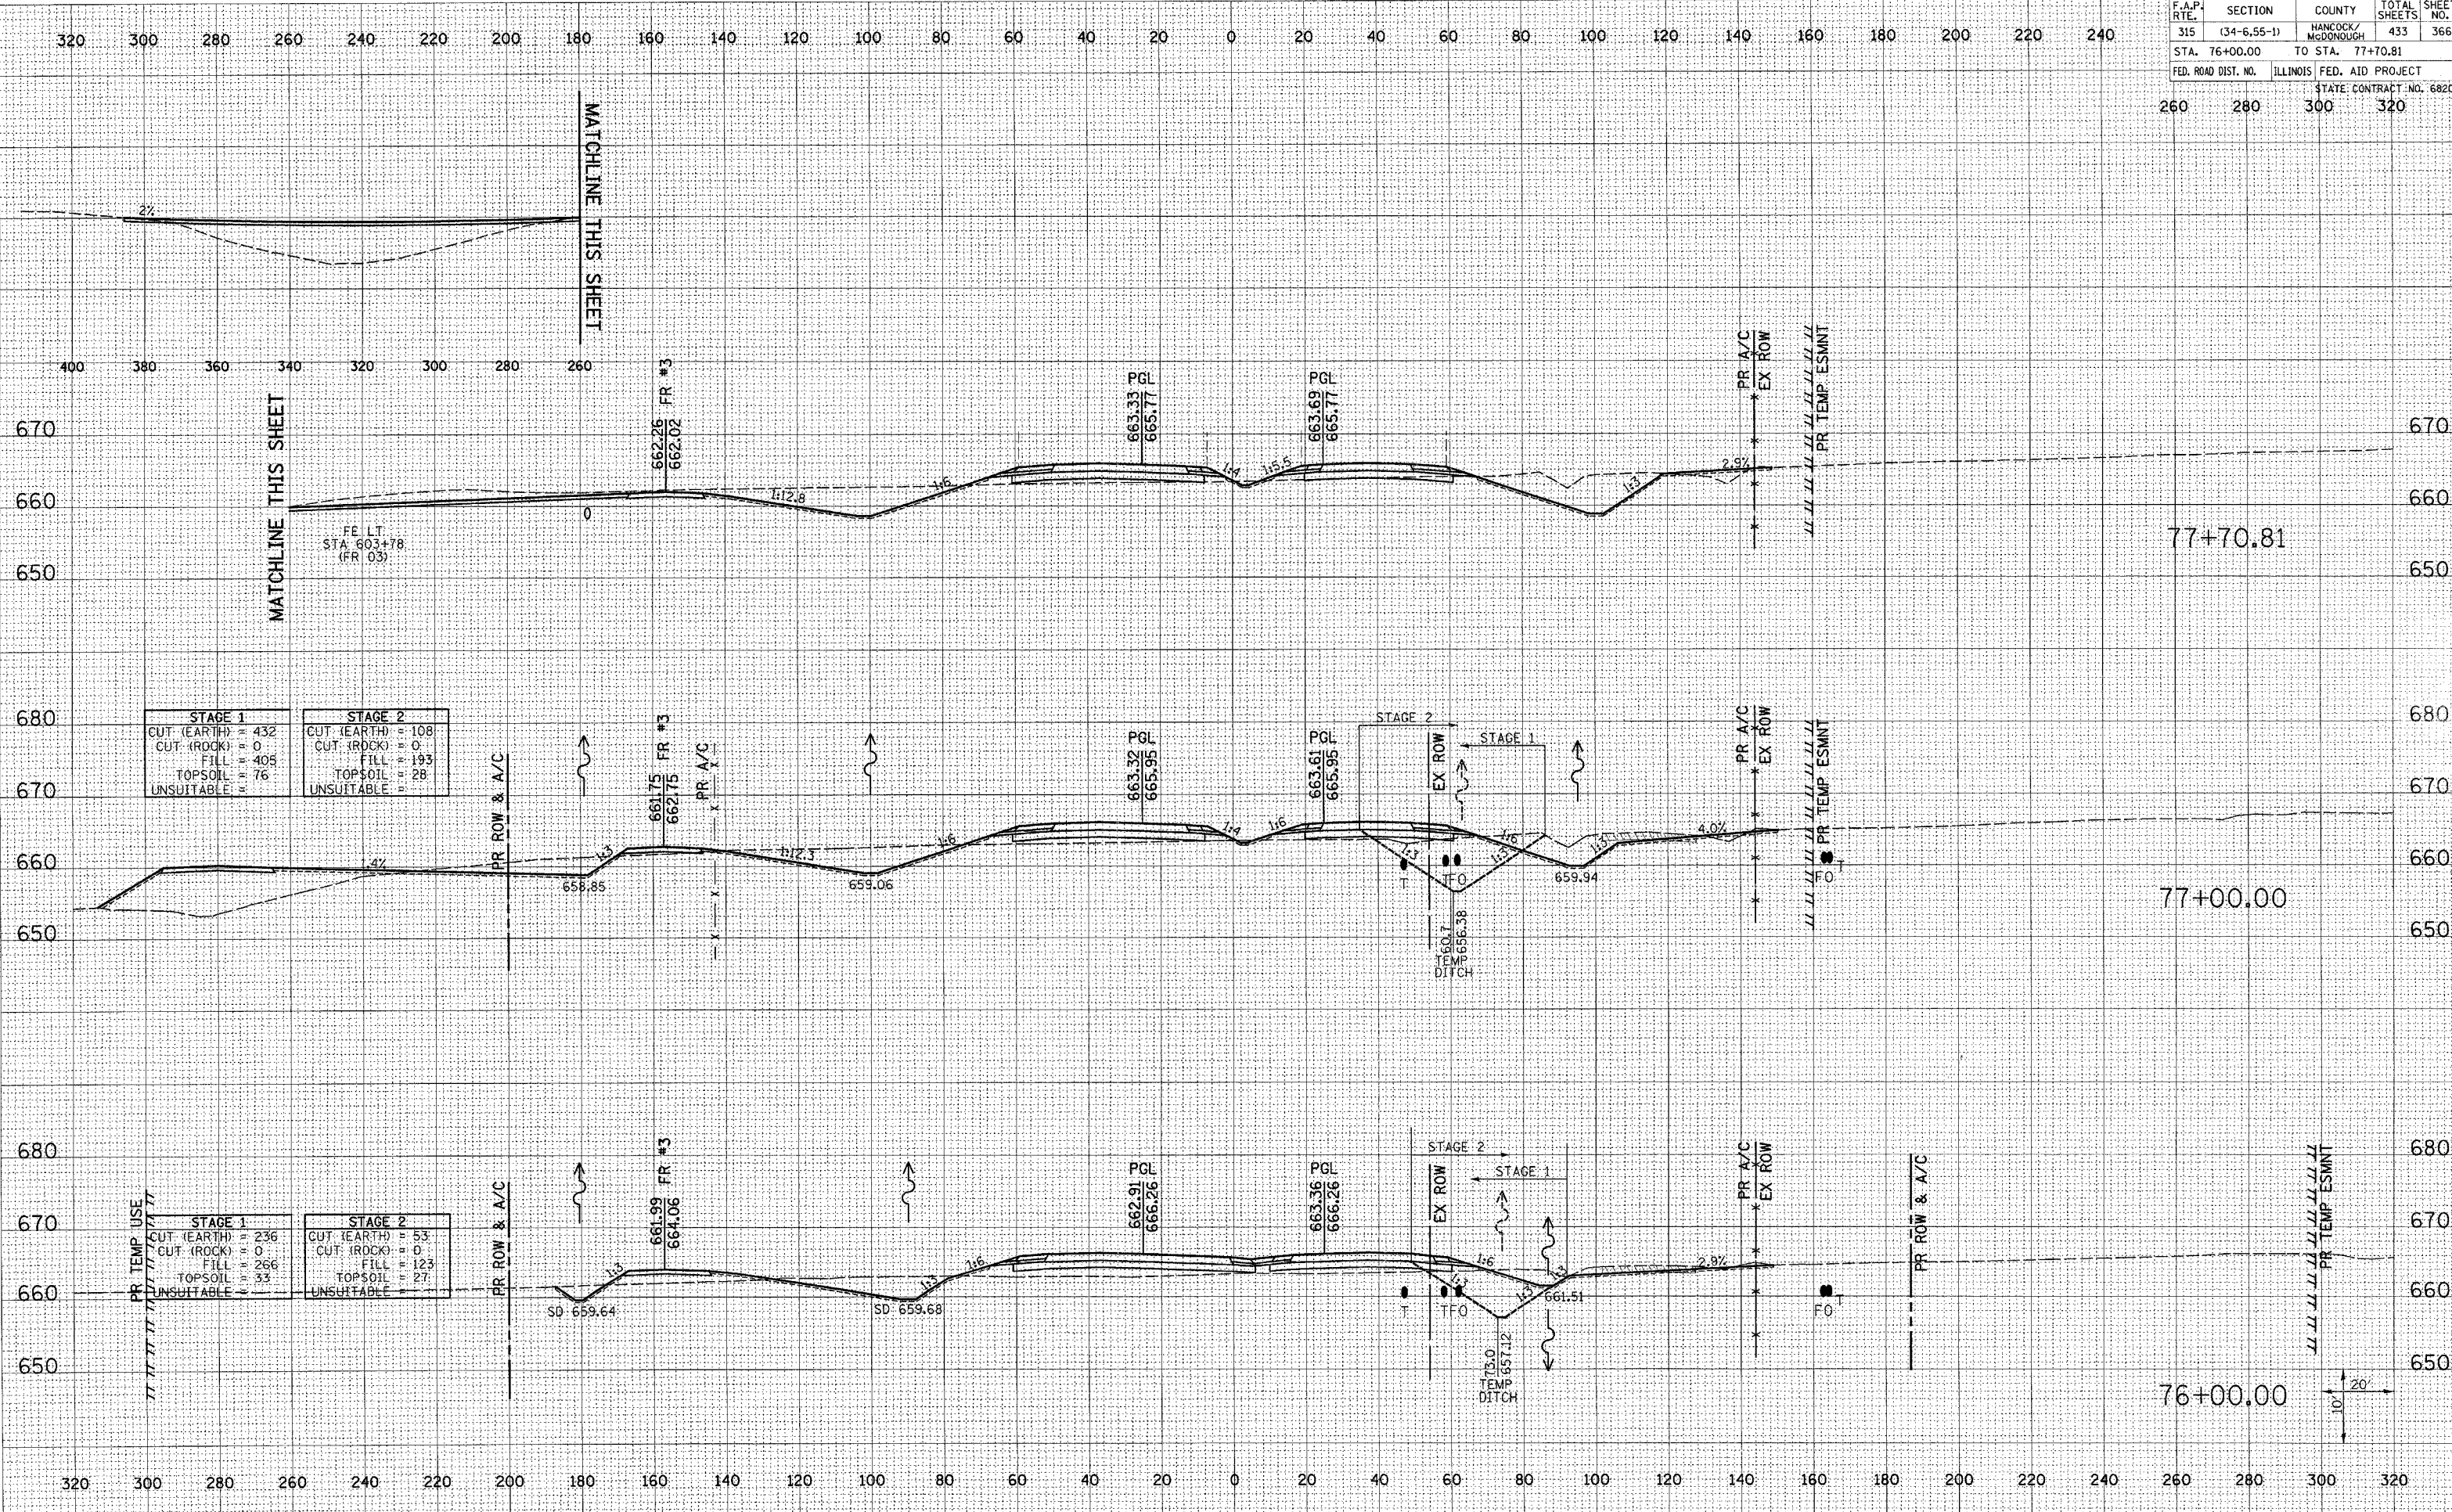

DATE	
BY	
FINAL SURVEY	
CHECKED	
PLOTTED	
NOTE BOOK	
AREAS CHECKED	
NO.	

DATE	
BY	
ORIGINAL SURVEY	
CHECKED	
PLOTTED	
NOTE BOOK	
AREAS CHECKED	
NO.	

Plot Date: 8/20/2006  
 Plot Time: 12:50:28 PM  
 Plotted By: sdonahue  
 Pen Tables: fdbt.tbl  
 File Name: i:\02033\cadd\1\work\function\plans\236\_xam\trfna.dgn