


F.A.P. RTE.	SECTION	COUNTY	TOTAL SHEETS	SHEET NO.
315	(34-6.55-1)	HANCOCK/MCDONOUGH	433	374
STA. 88+76.40		TO STA. 89+00.00		
FED. ROAD DIST. NO.	ILLINOIS	FED. AID PROJECT	STATE CONTRACT NO. 68206	
260	280	300	320	

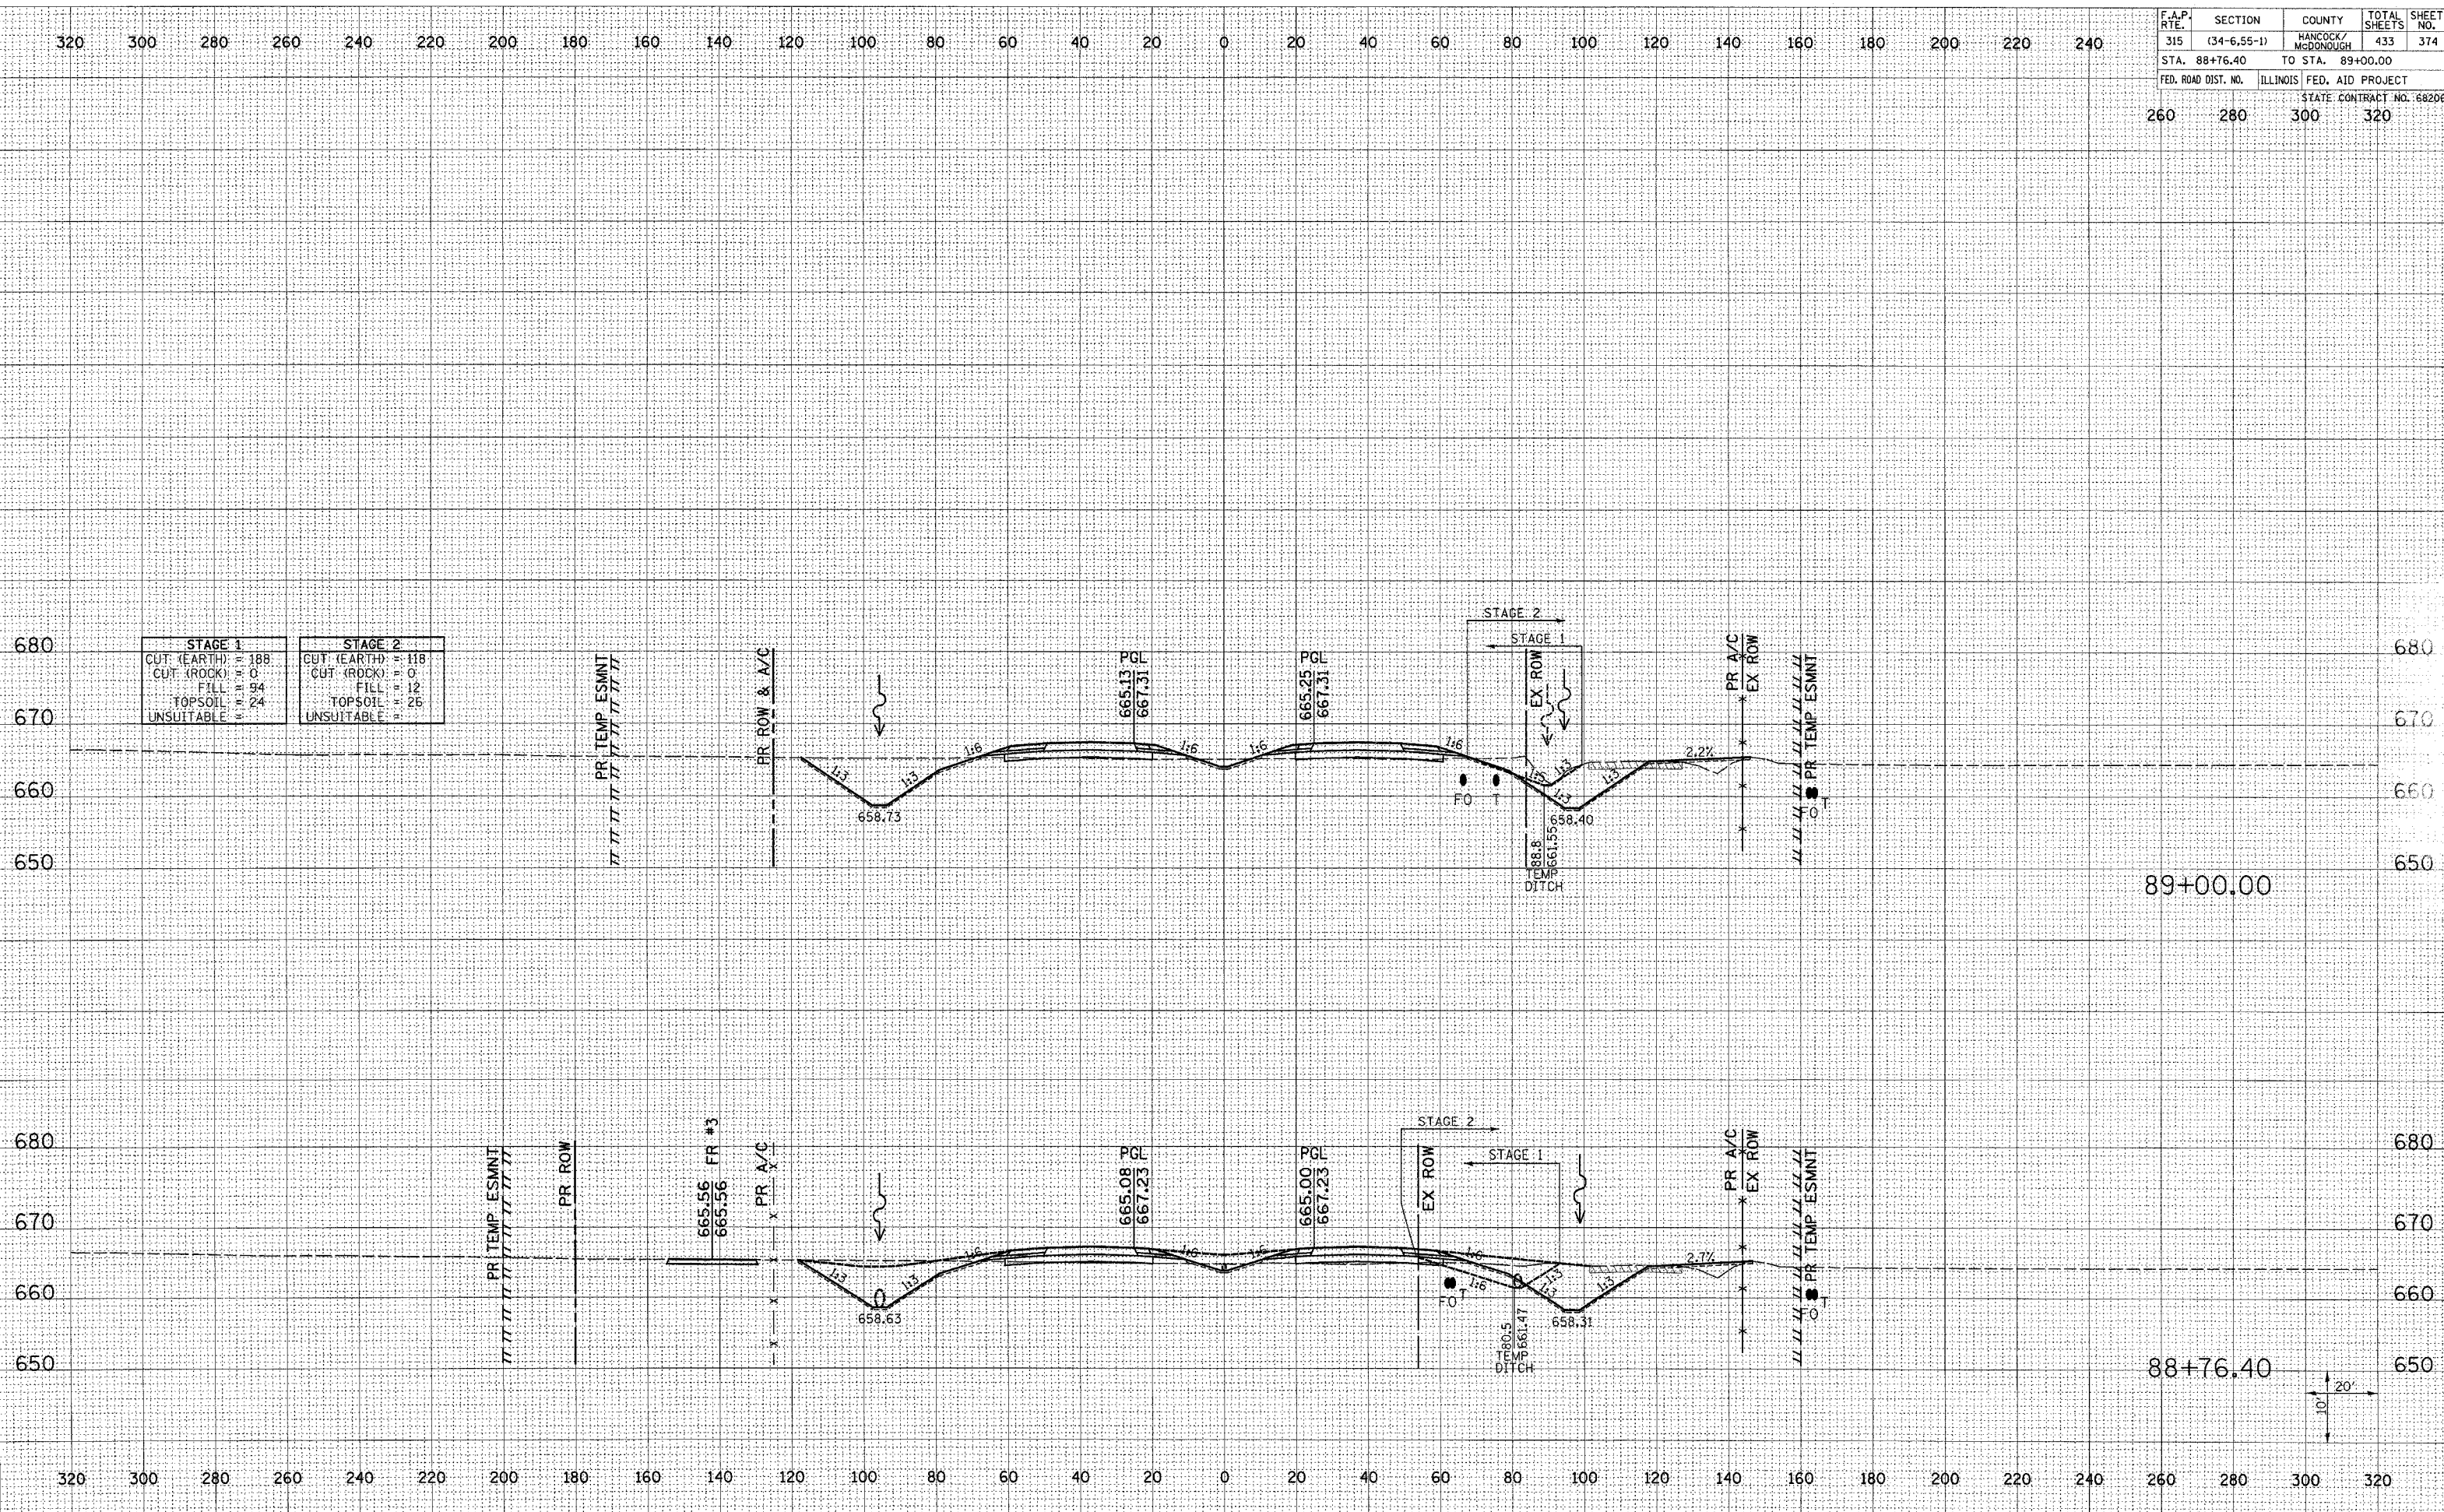

STAGE 1		STAGE 2	
CUT (EARTH)	188	CUT (EARTH)	118
CUT (ROCK)	0	CUT (ROCK)	0
FILL	84	FILL	12
TOPSOIL	24	TOPSOIL	25
UNSUITABLE		UNSUITABLE	

DATE	BY
DATE	BY
DATE	BY

DATE	BY
DATE	BY
DATE	BY

Plot Date: 7/18/2005  
 Plot Time: 3:06:54 PM  
 Plotted By: bachmidt  
 Pan Table: ldot.tbl  
 Filename: I:\03033\cad\1\construction\plan\plans\236\_x.mxd(m)fr.dgn