


F.A.P. RTE. 315	SECTION (34-6.55-1)	COUNTY HANCOCK/McDONOUGH	TOTAL SHEETS 433	SHEET NO. 380
STA. 100+00.00		TO STA. 101+00.00		
FED. ROAD DIST. NO.		ILLINOIS FED. AID PROJECT		
		STATE CONTRACT NO. 68206		
260	280	300	320	

DATE	BY
DATE	BY
DATE	BY
DATE	BY
DATE	BY

DATE	BY
DATE	BY
DATE	BY
DATE	BY
DATE	BY

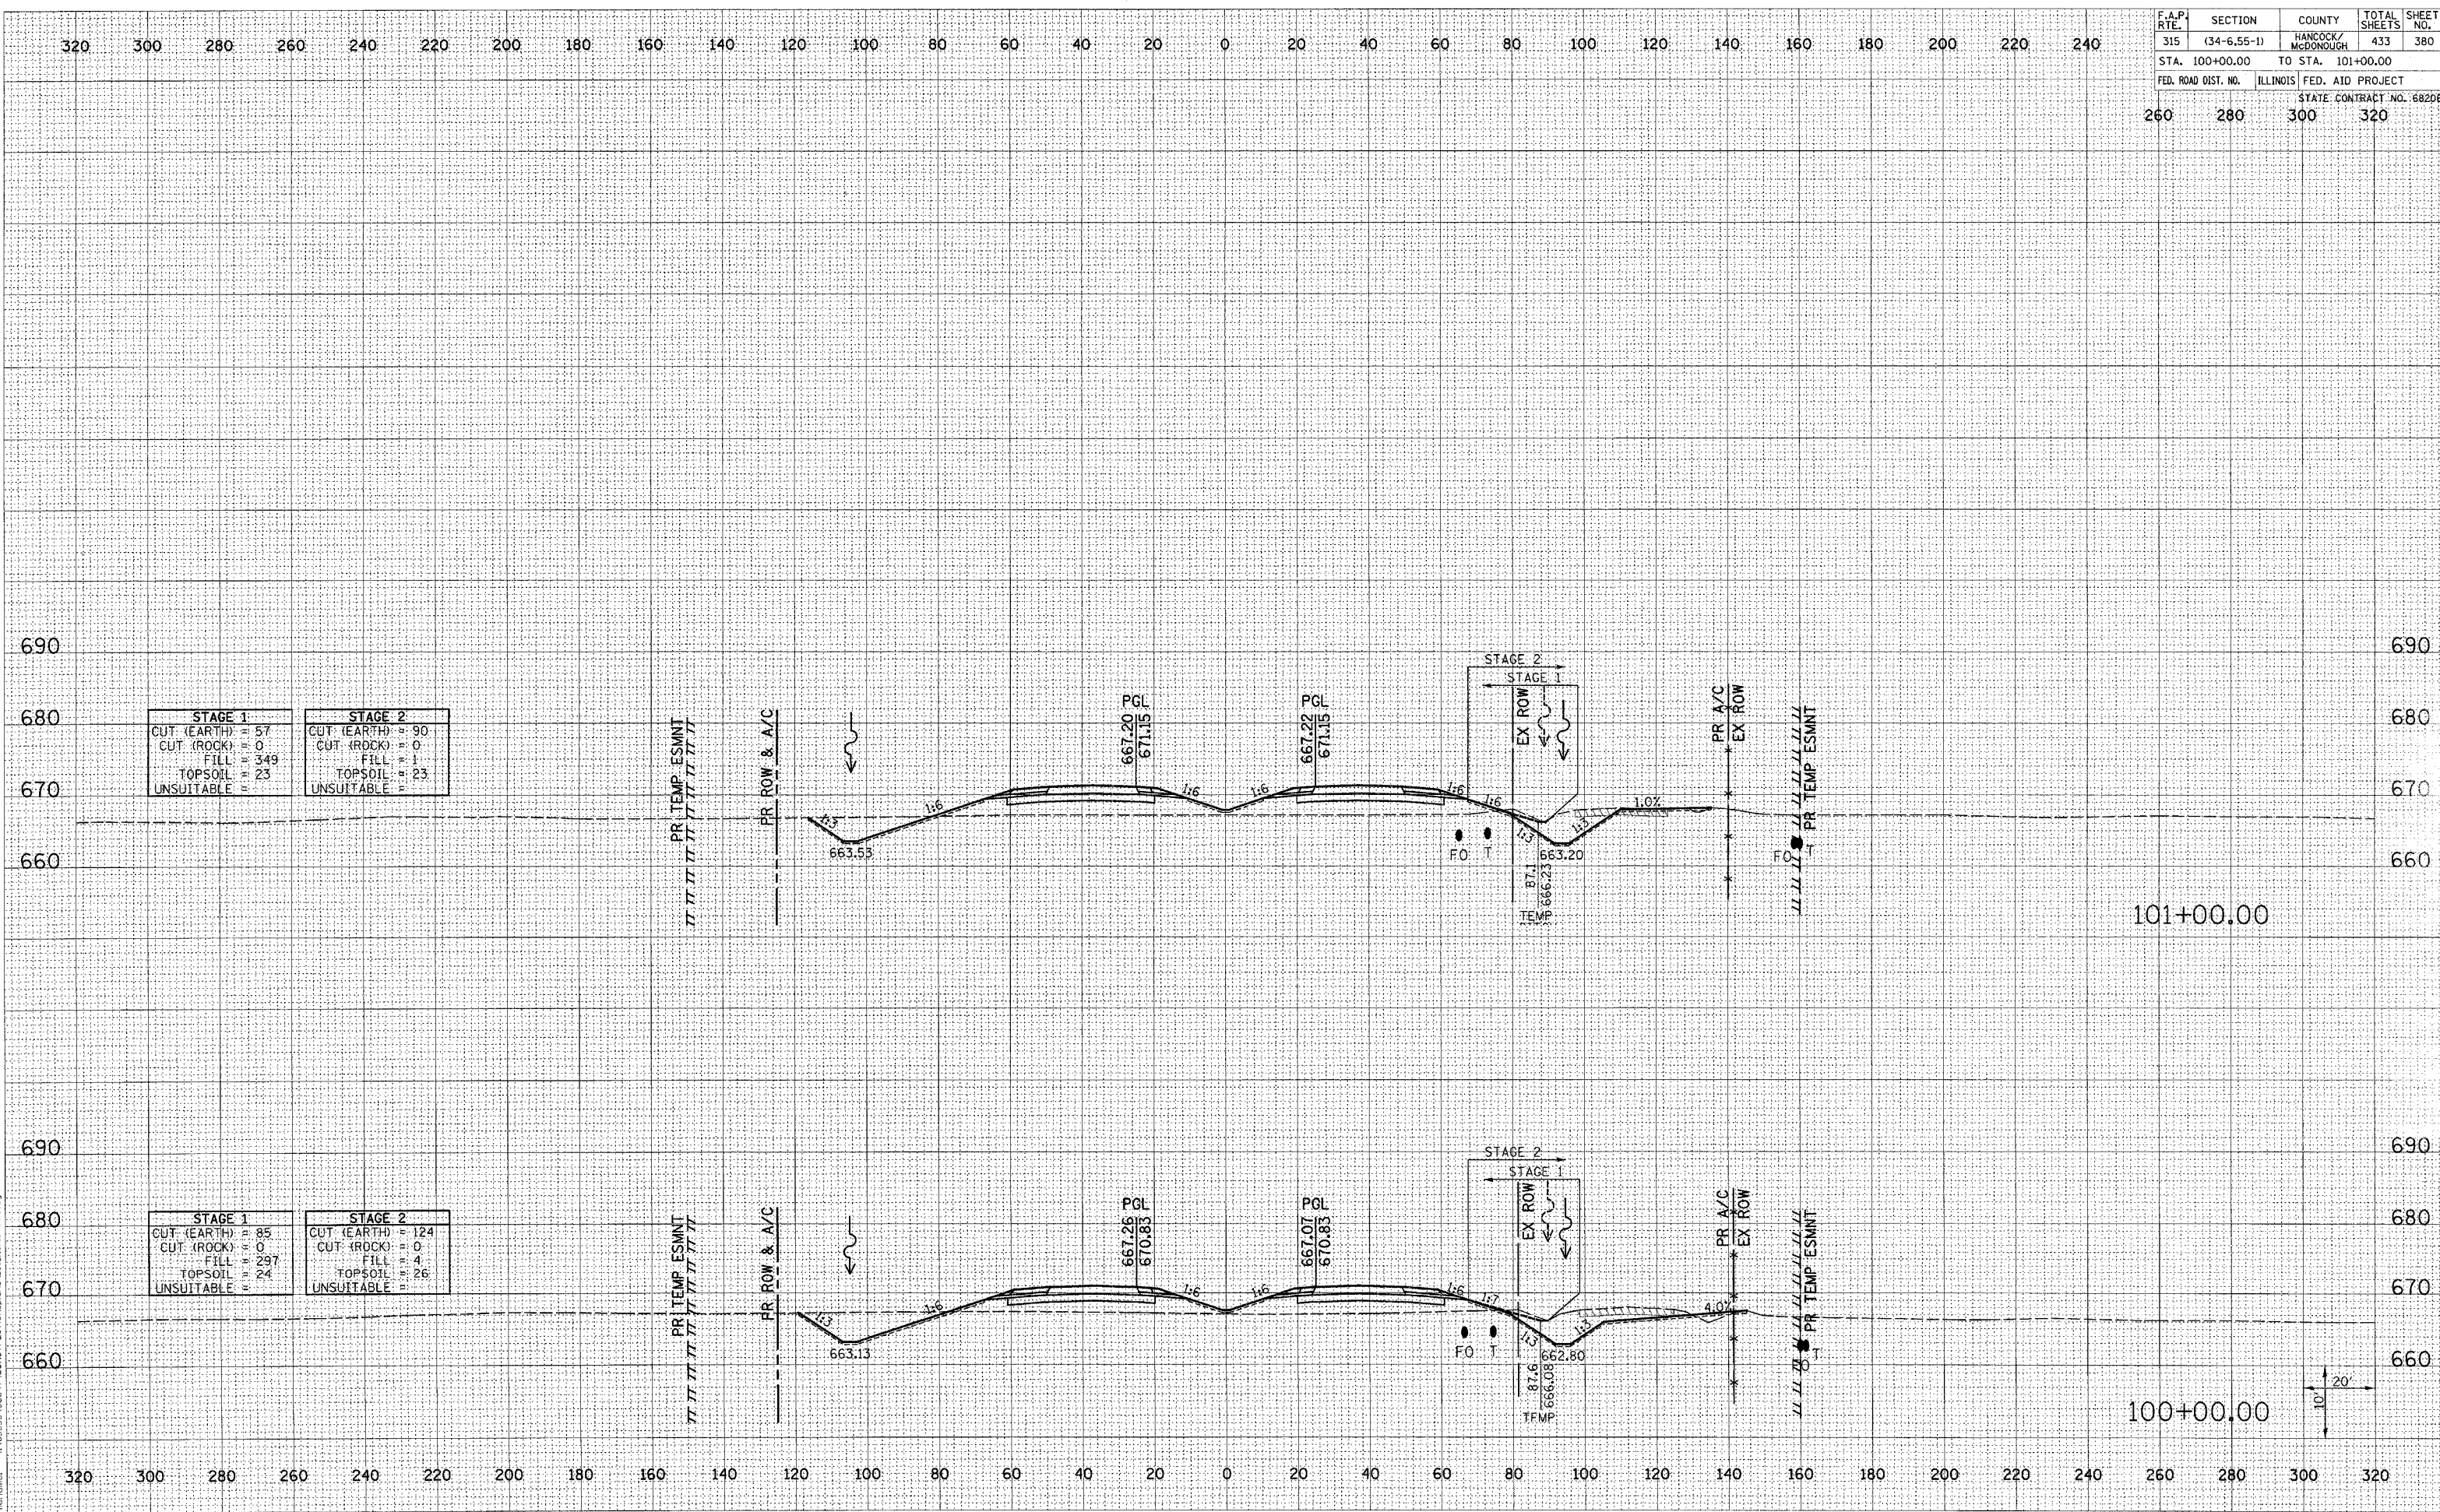

Plot Date: 7/18/2006
 Plot Time: 3:56:55 PM
 Plot User: jbr
 Pen Table: 1001.tbl
 Filename: I:\03033A\cdt1\cons\tr\action\plns\336_xem\main.dgn