


F.A.P. RTE.	SECTION	COUNTY	TOTAL SHEETS	SHEET NO.
315	(34-6.55-1)	HANCOCK/MCDONOUGH	433	385
STA. 109+00.00 TO STA. 110+00.00		STATE CONTRACT NO. 68206		
FED. ROAD DIST. NO. ILLINOIS FED. AID PROJECT		260	280	300
		320		

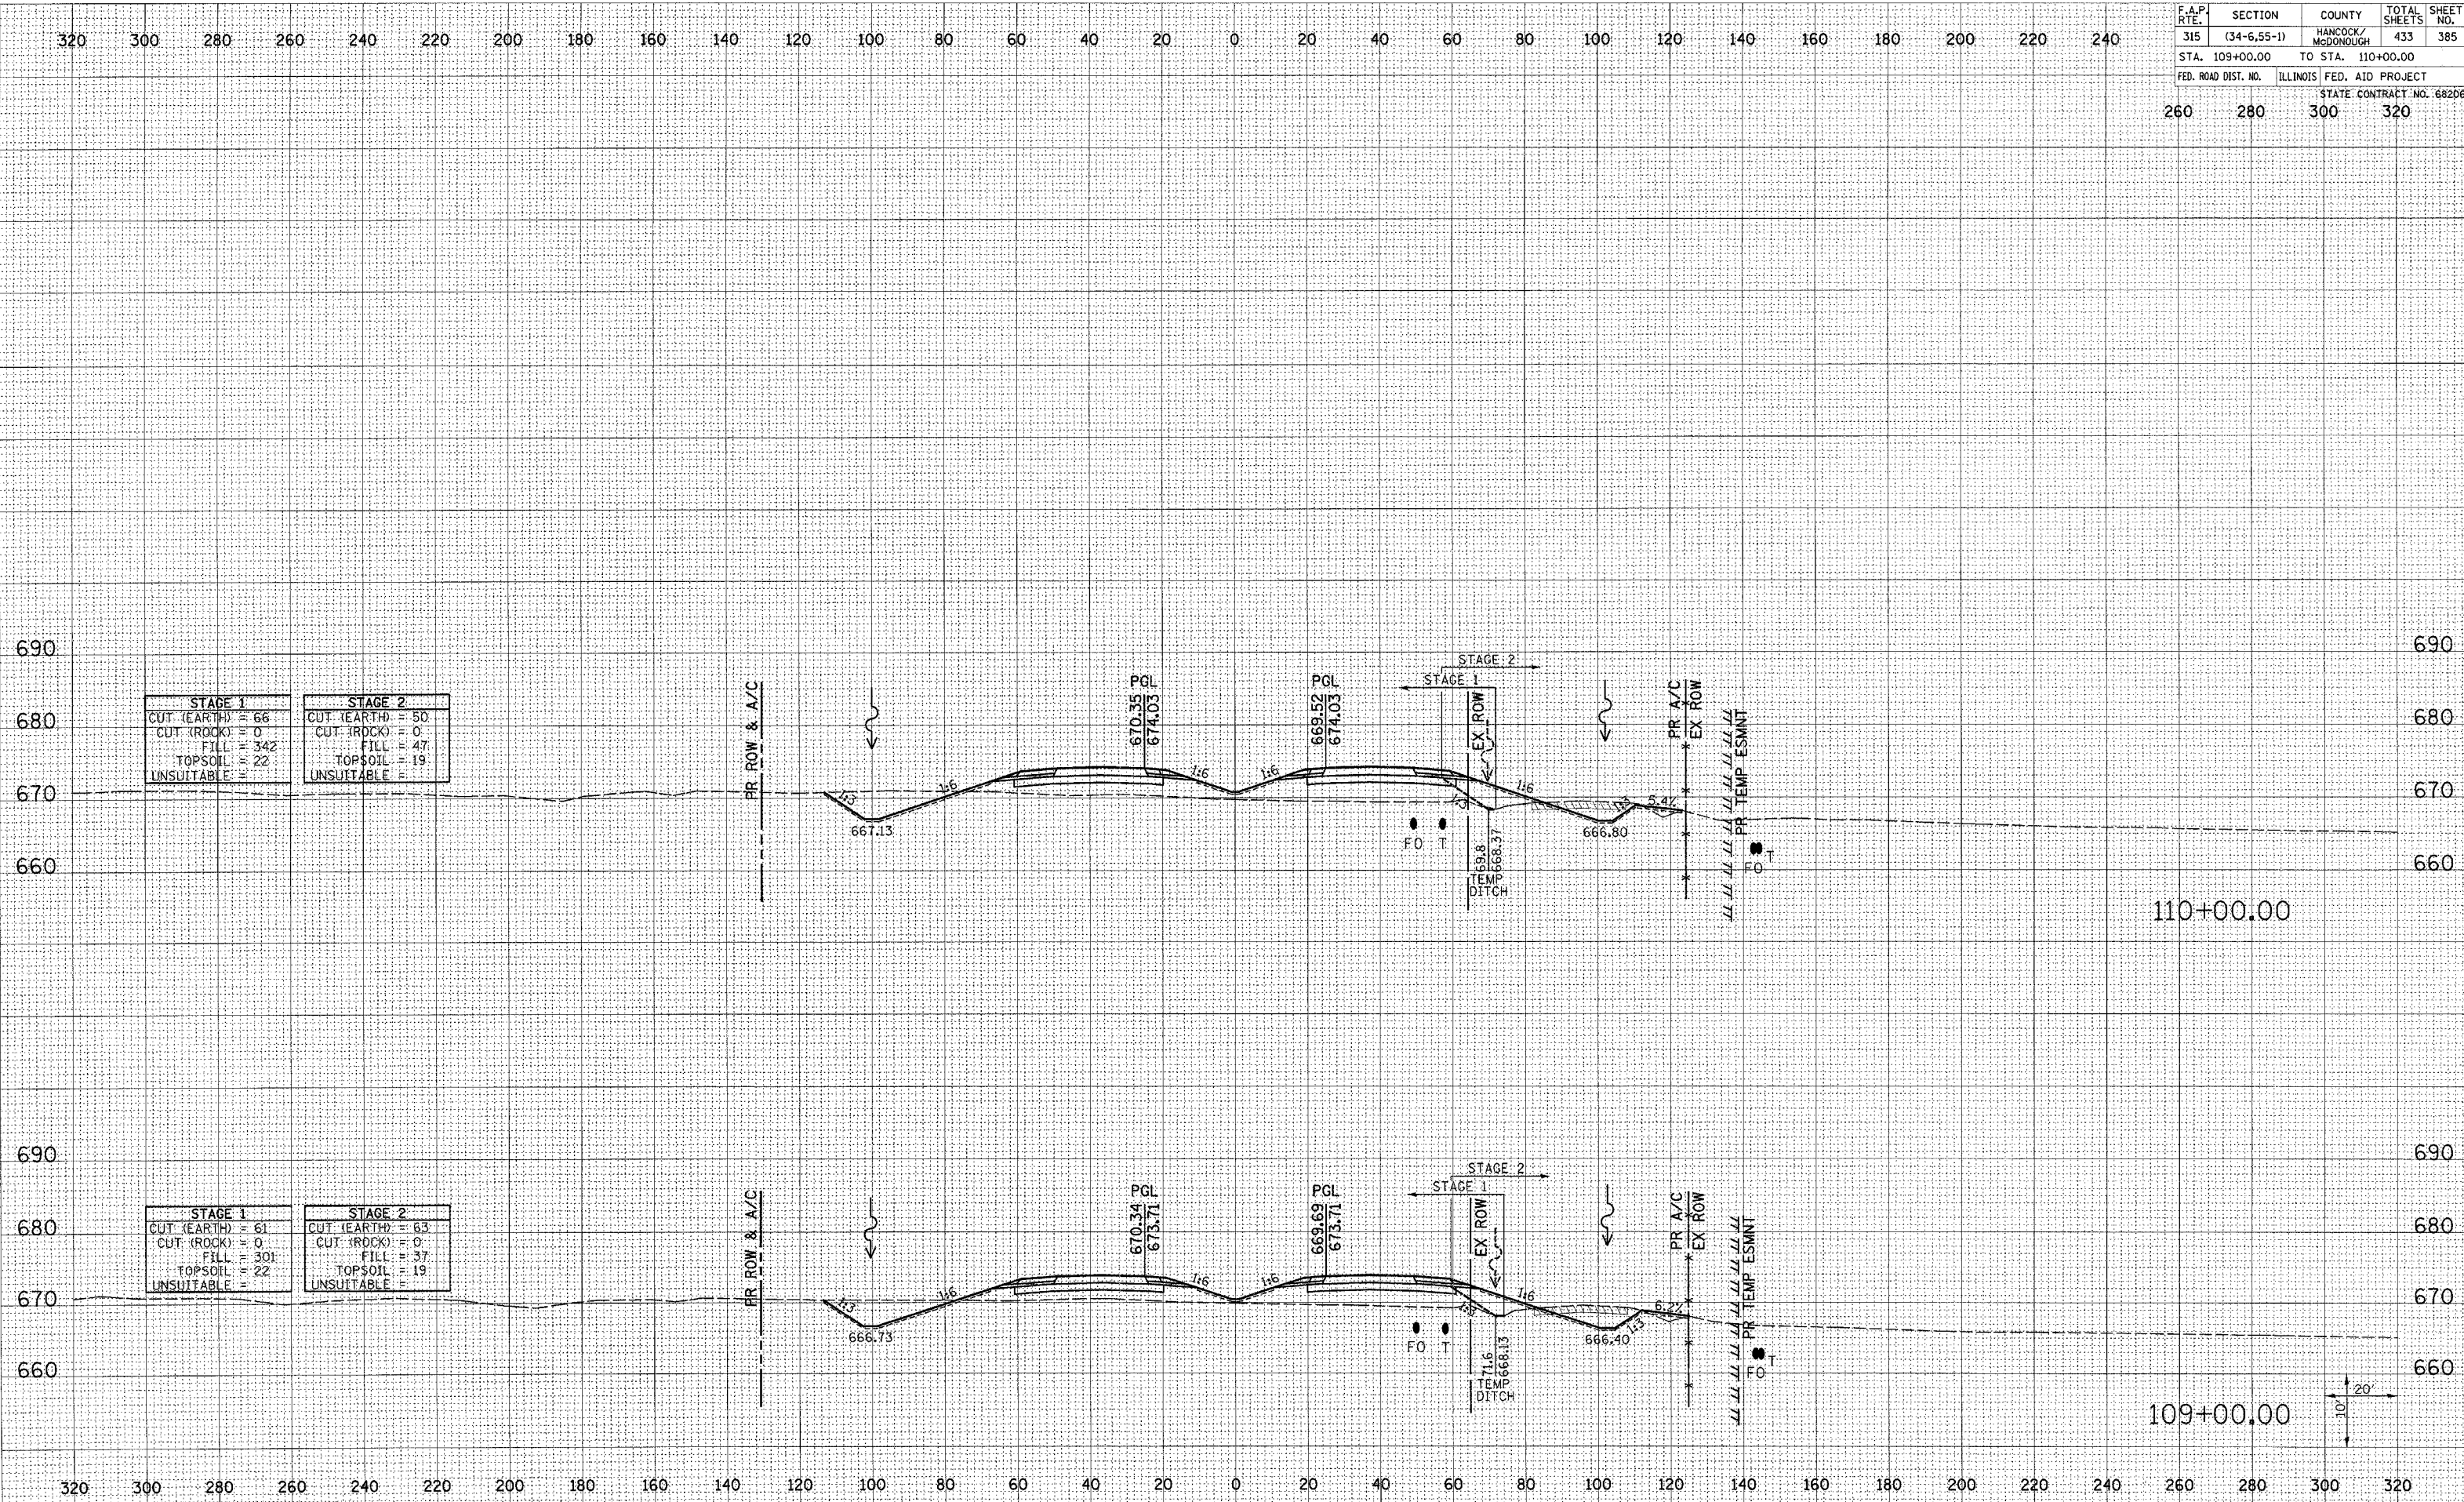

STAGE 1	STAGE 2
CUT (EARTH) = 66	CUT (EARTH) = 50
CUT (ROCK) = 0	CUT (ROCK) = 0
FILL = 342	FILL = 47
TOPSOIL = 22	TOPSOIL = 19
UNSUITABLE =	UNSUITABLE =

STAGE 1	STAGE 2
CUT (EARTH) = 61	CUT (EARTH) = 63
CUT (ROCK) = 0	CUT (ROCK) = 0
FILL = 301	FILL = 37
TOPSOIL = 22	TOPSOIL = 19
UNSUITABLE =	UNSUITABLE =

DATE	
BY	
NO.	
FINAL SURVEY	
SURVEYED	
NOTE BOOK	
PLATE	
AREAS CHECKED	

DATE	
BY	
NO.	
ORIGINAL SURVEY	
SURVEYED	
NOTE BOOK	
PLATE	
AREAS CHECKED	

Plot Date: 7/18/2006  
 Plot Time: 3:37:02 PM  
 Plotted By: bschmidt  
 Pen Table: 001.tbl  
 File Name: I:\03033\cud\1\construction\plans\236\_xsmall.mxd