


F.A.P. RTE.	SECTION	COUNTY	TOTAL SHEETS	SHEET NO.
315	(34-6.55-1)	HANCOCK/MCDONOUGH	433	388
STA. 115+00.00		TO STA. 116+00.00		
FED. ROAD DIST. NO.	ILLINOIS	FED. AID PROJECT	STATE CONTRACT NO. 68206	
260	280	300	320	

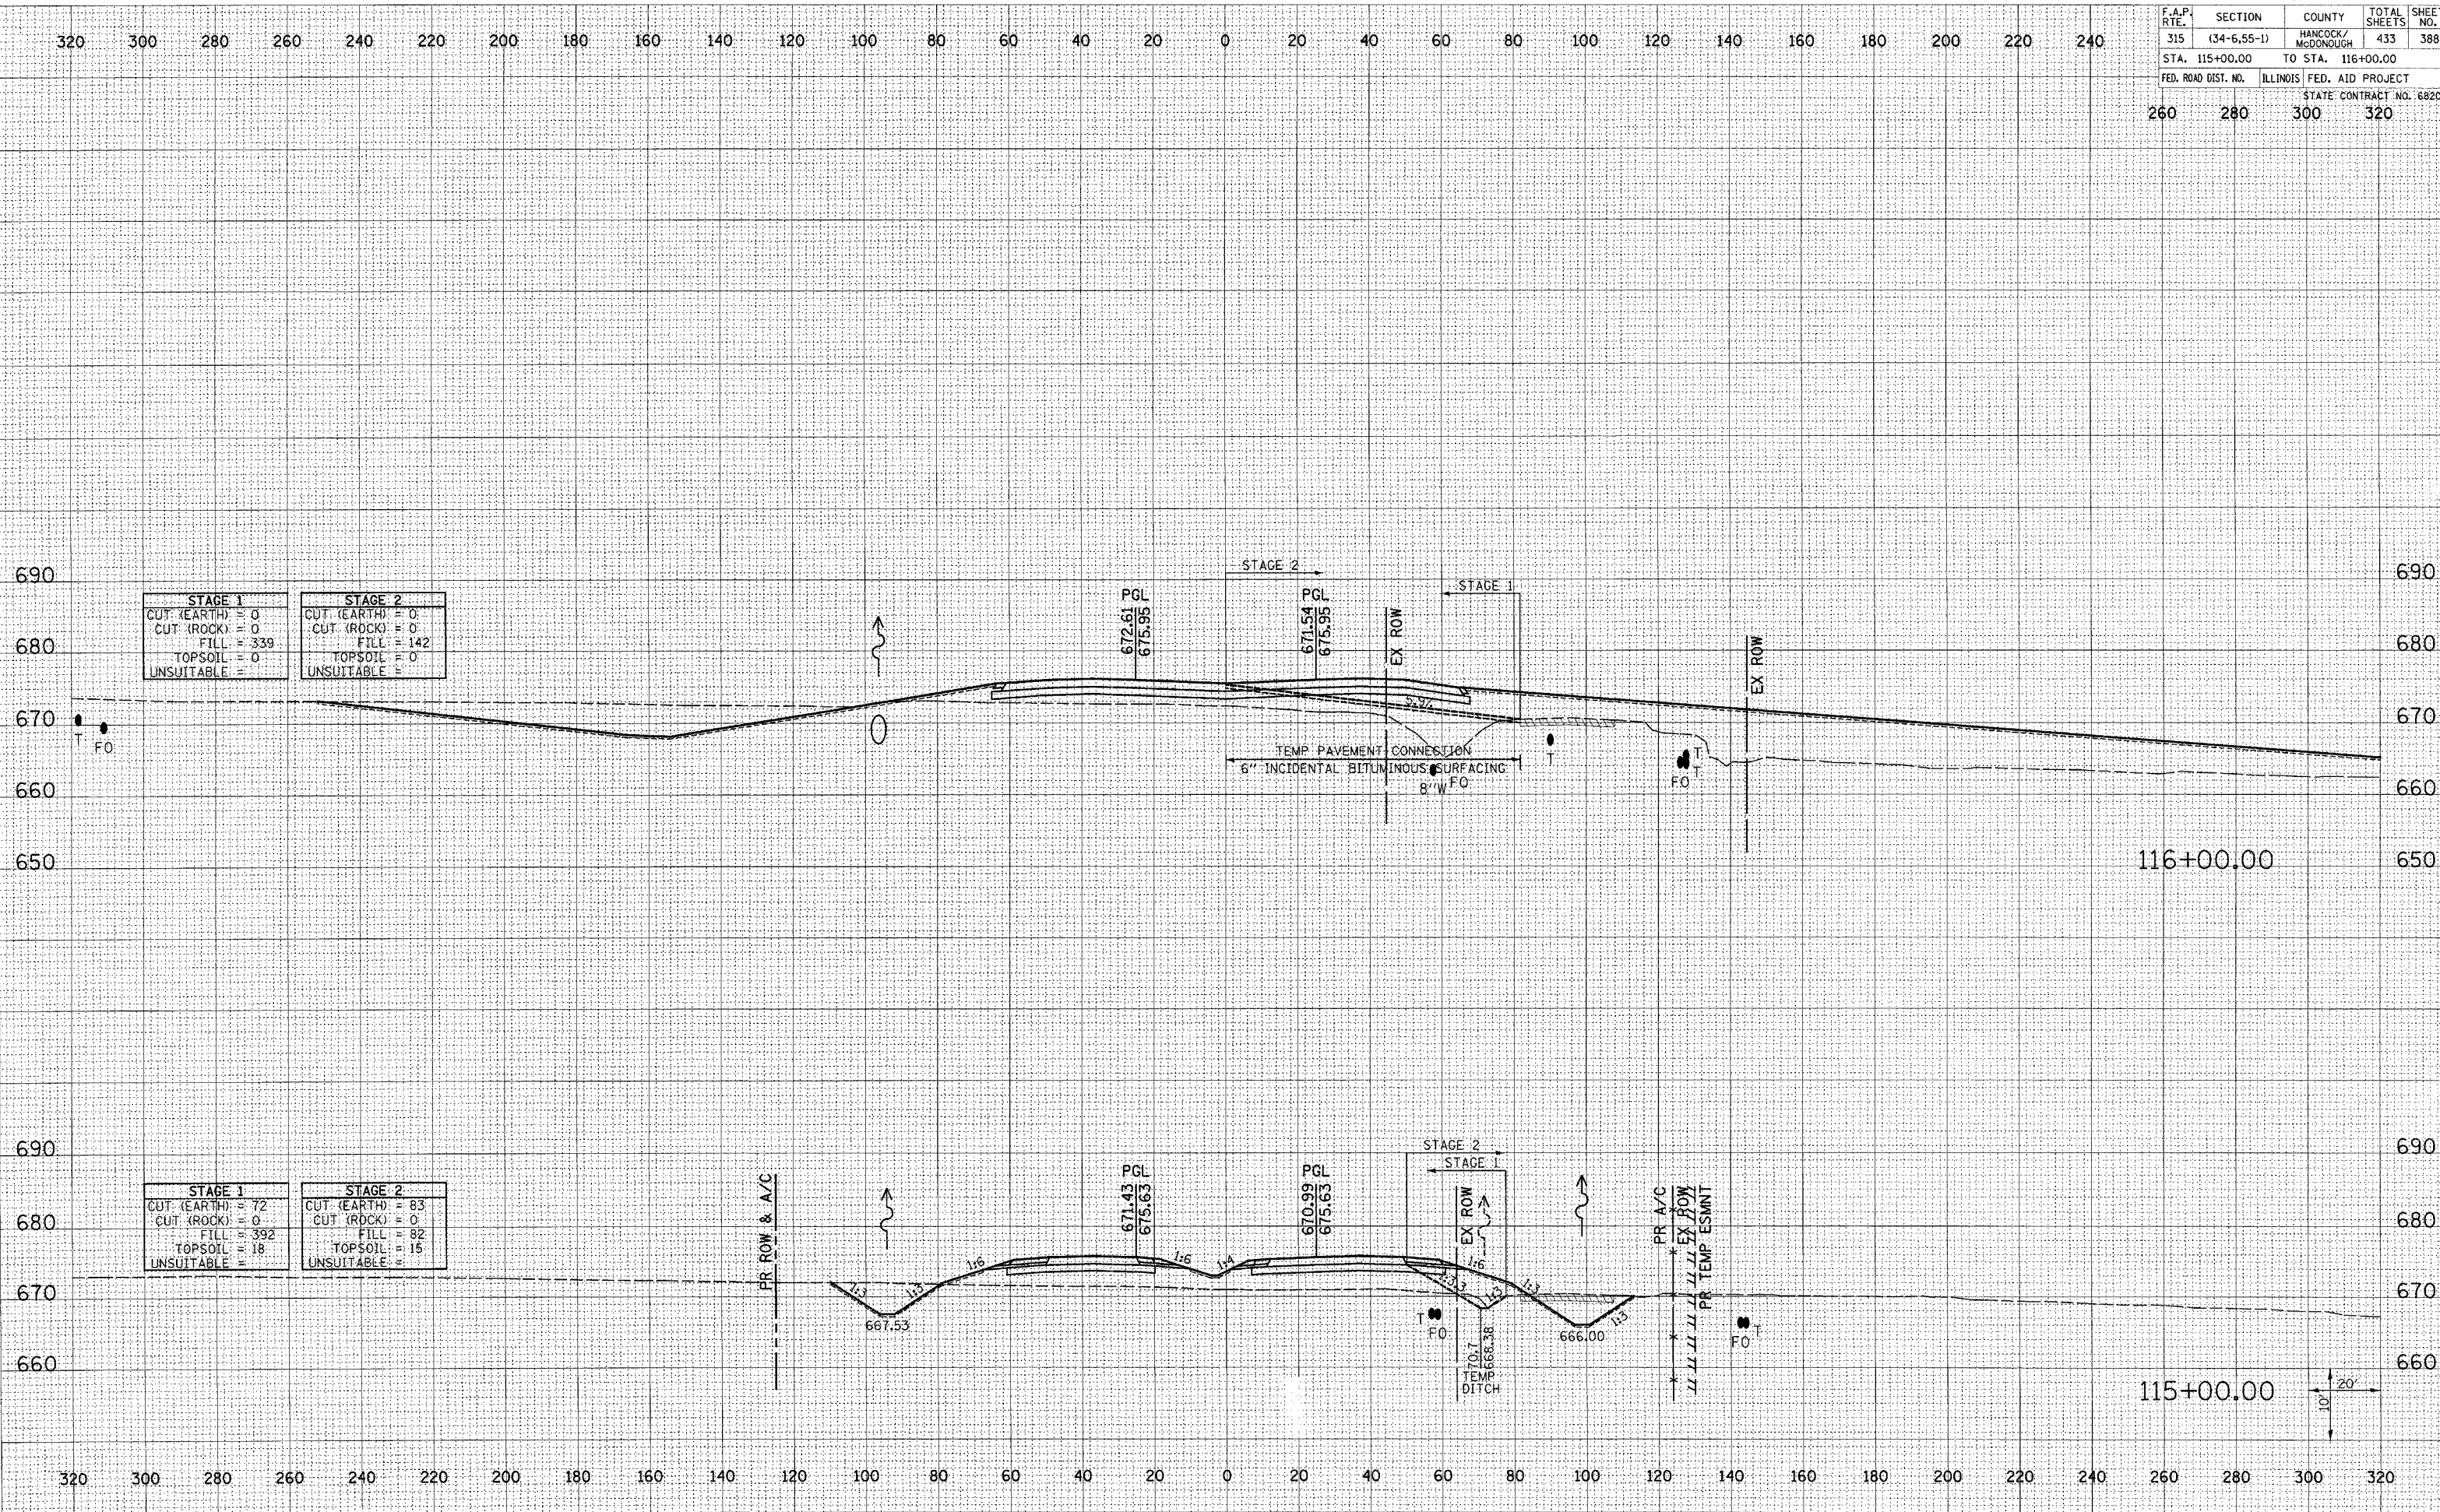

STAGE 1		STAGE 2	
CUT (EARTH)	= 0	CUT (EARTH)	= 0
CUT (ROCK)	= 0	CUT (ROCK)	= 0
FILL	= 339	FILL	= 142
TOPSOIL	= 0	TOPSOIL	= 0
UNSUITABLE	= 0	UNSUITABLE	= 0

STAGE 1		STAGE 2	
CUT (EARTH)	= 72	CUT (EARTH)	= 83
CUT (ROCK)	= 0	CUT (ROCK)	= 0
FILL	= 392	FILL	= 82
TOPSOIL	= 18	TOPSOIL	= 15
UNSUITABLE	= 0	UNSUITABLE	= 0

DATE	
BY	
FINAL SURVEY	
NOTE BOOK	
AREAS CHECKED	

DATE	
BY	
ORIGINAL SURVEY	
NOTE BOOK	
AREAS CHECKED	

Plot Date: 7/18/2006
 Plot Time: 3:27:04 PM
 Plotted By: bschmick
 Pen Tables: idot.tbl
 Filename: I:\D333\336\1\construction\plan\115_x.mxd