


F.A.P. RTE.	SECTION	COUNTY	TOTAL SHEETS	SHEET NO.
315	(34-6.55-1)	HANCOCK/MCDONOUGH	433	390
STA. 119+00.00	TO STA. 120+00.00			
FED. ROAD DIST. NO.	ILLINOIS	FED. AID PROJECT	STATE CONTRACT NO. 68206	
260	280	300	320	

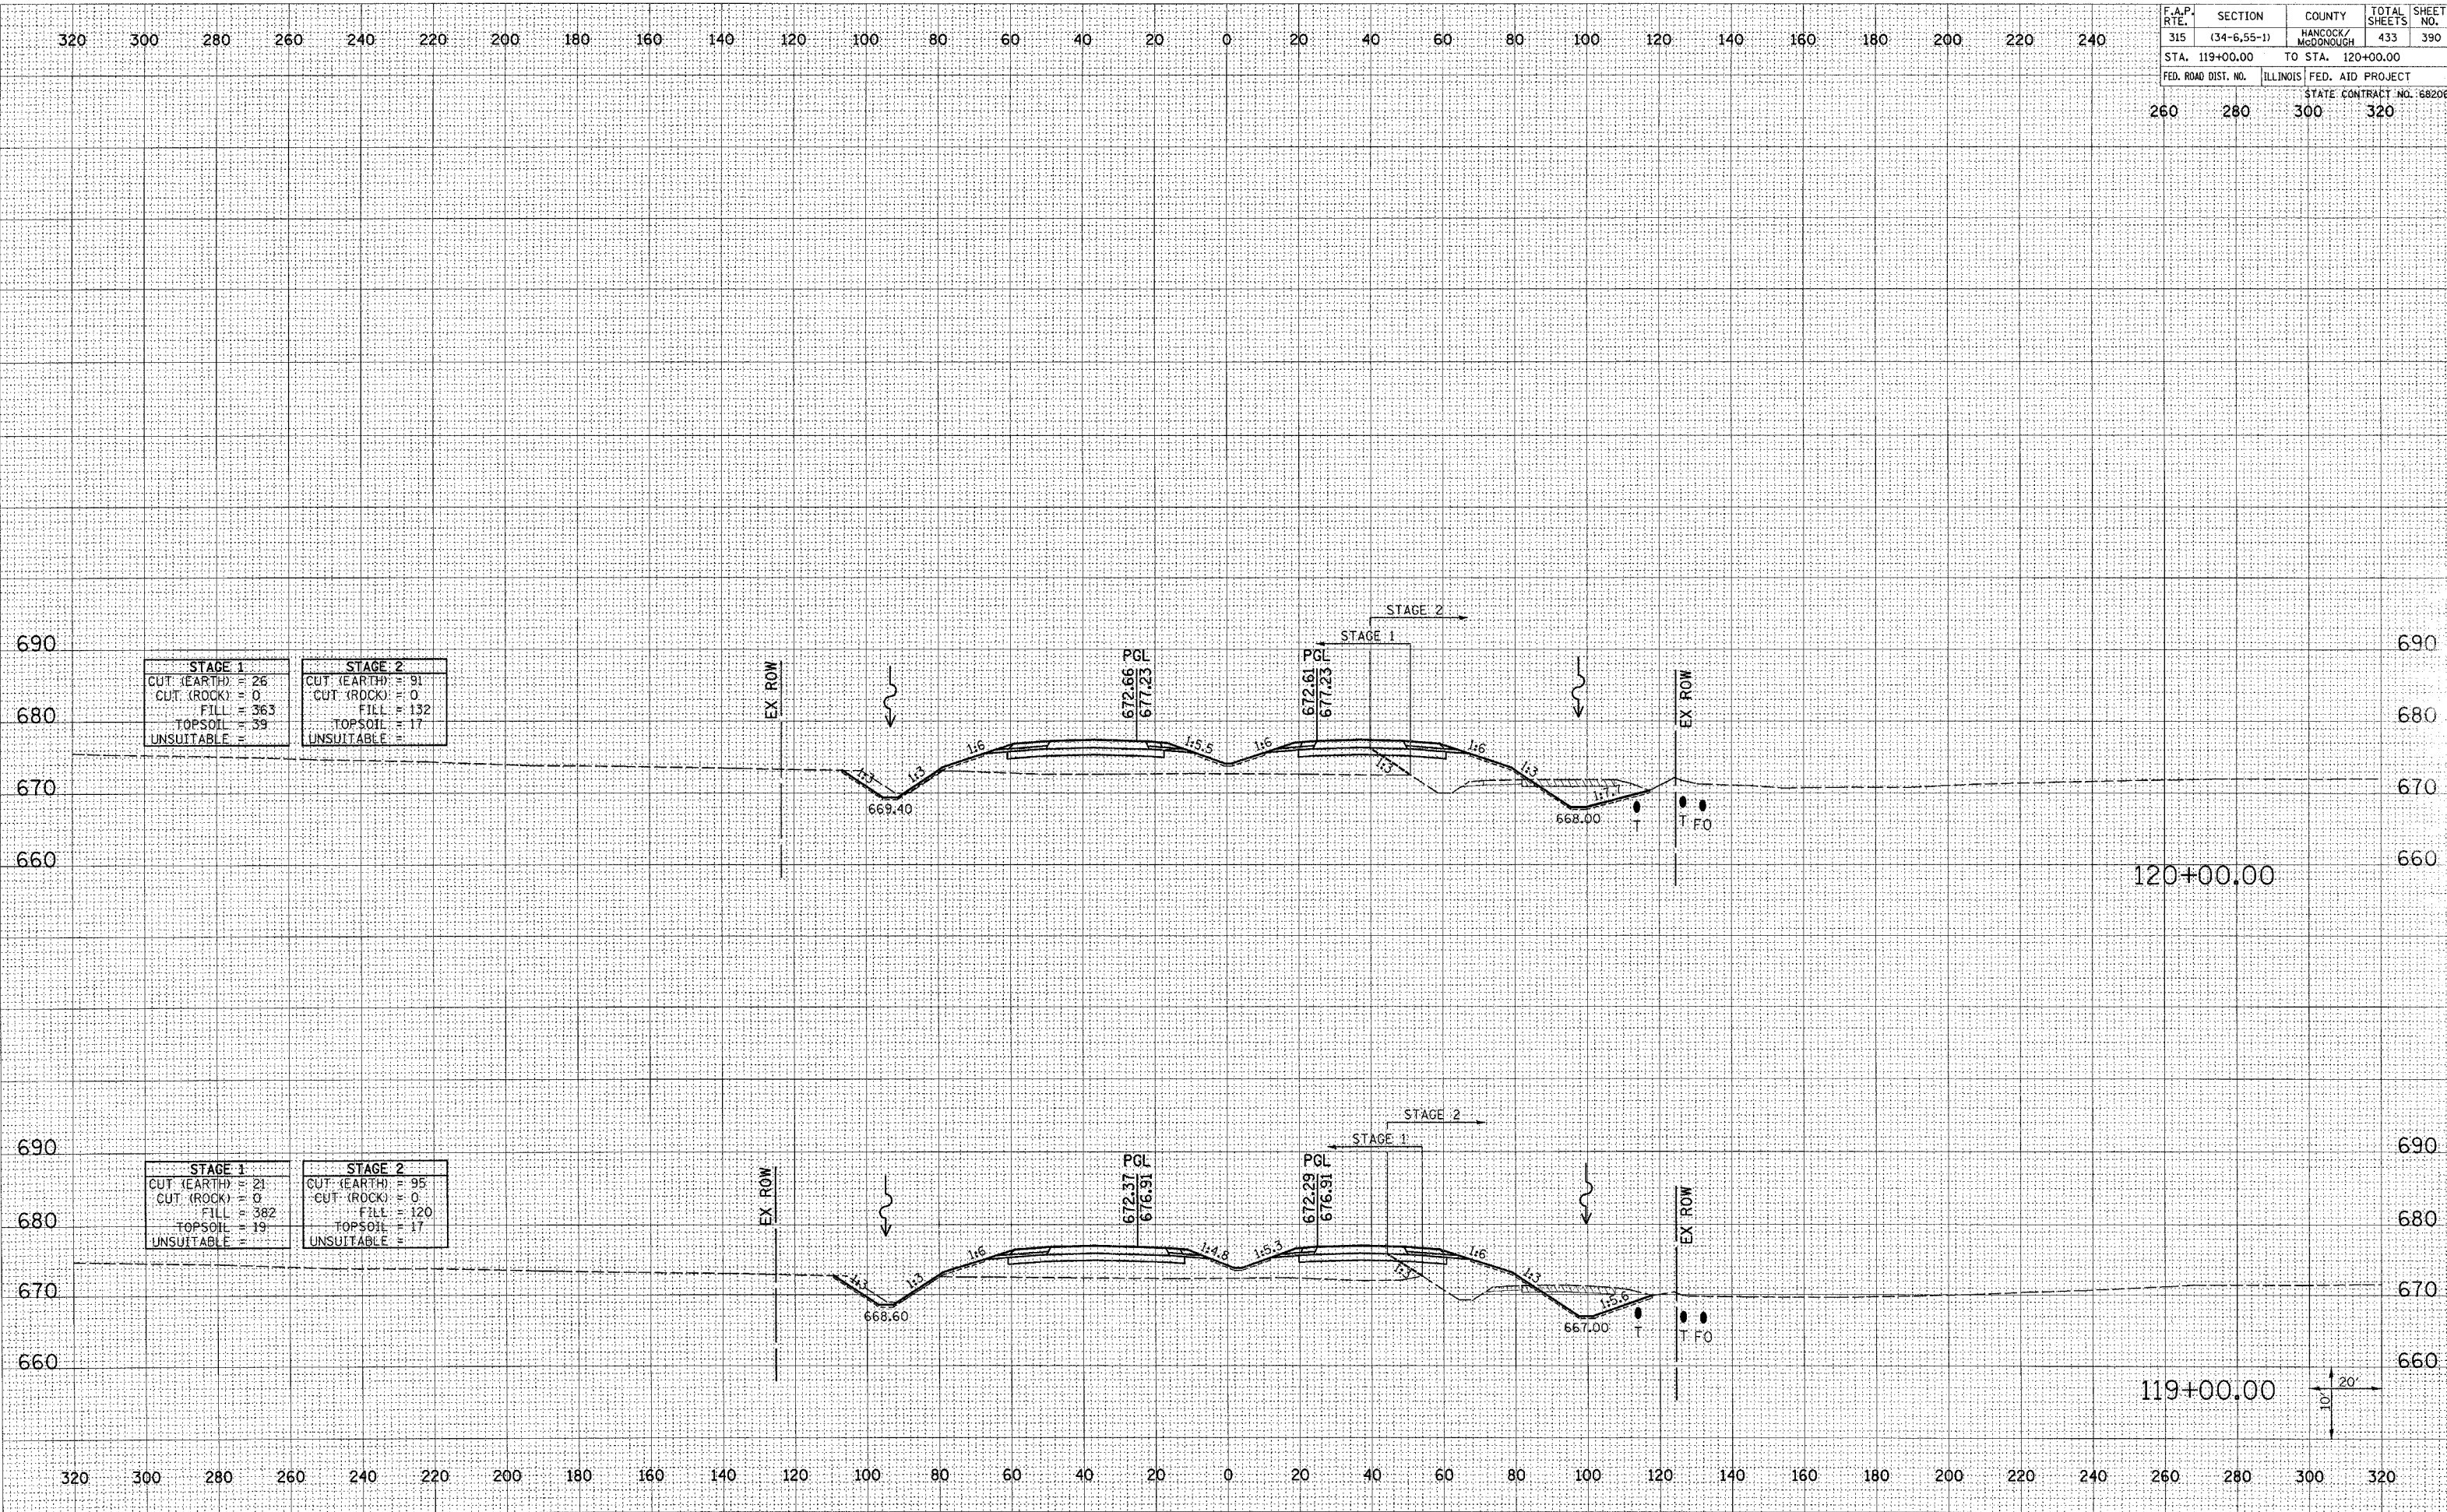

DATE	BY
DATE	BY
DATE	BY

DATE	BY
DATE	BY
DATE	BY

Plot Date: 7/18/2005
 Plot Time: 3:17:05 PM
 Plotted By: bschmidt
 Pen Table: dot.tbl
 Filename: I:\05033\cadd\1\comp\1\section\plmns\236_xam\m11m.dgn