


F.A.P. RTE.	SECTION	COUNTY	TOTAL SHEETS	SHEET NO.
315	(34-6.55-1)	HANCOCK/MCDONOUGH	433	391
STA. 121+00.00	TO STA. 122+00.00			
FED. ROAD DIST. NO.	ILLINOIS	FED. AID PROJECT	STATE CONTRACT NO. 68206	
260	280	300	320	

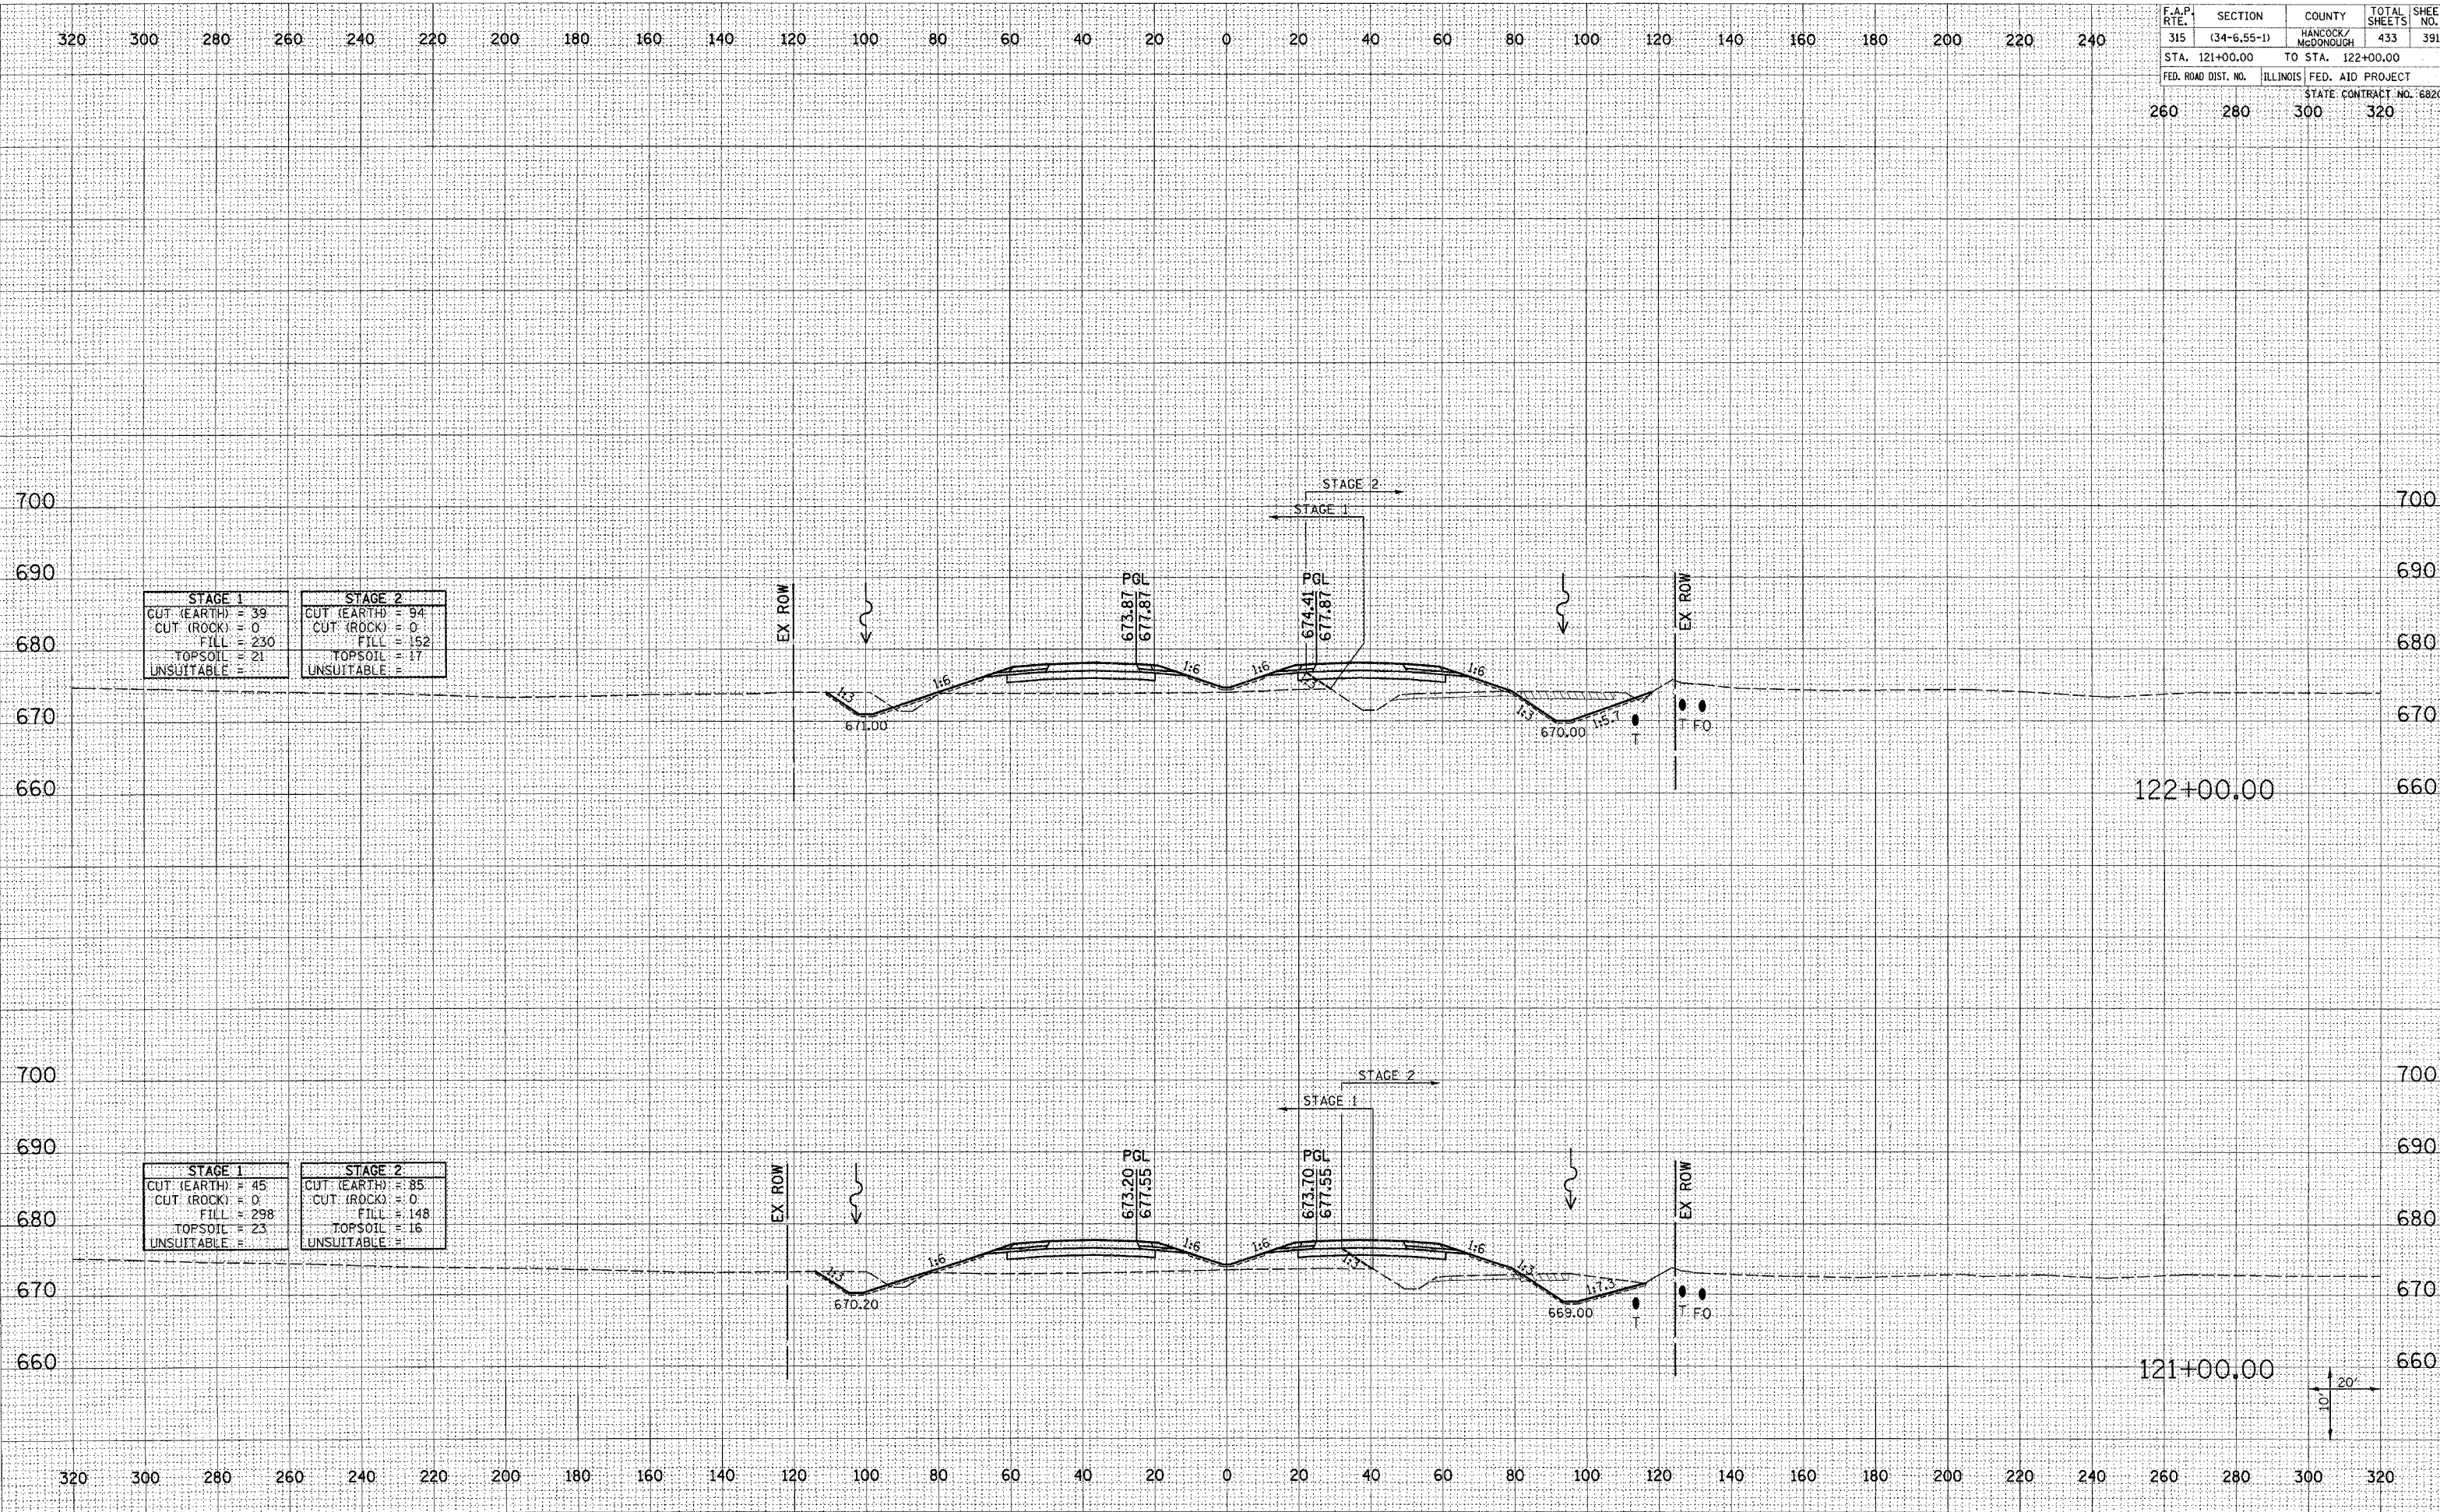

FINAL SURVEY BY DATE
 SURVEY PLOTTED
 NOTE BOOK TEMPLATE AREAS CHECKED

ORIGINAL SURVEY BY DATE
 SURVEY PLOTTED
 NOTE BOOK TEMPLATE AREAS CHECKED

Plot Date: 7/18/2006
 Plot Time: 3:17:06 PM
 Plotted By: bschmidt
 Pen Table: bschmidt
 Filename: I:\03033\cad\1\constr\section\sta_121_00.dgn