


F.A.P. RTE.	SECTION	COUNTY	TOTAL SHEETS	SHEET NO.
315	(34-6.55-1)	HANCOCK/MCDONOUGH	433	394
STA. 129+00.00		TO STA. 132+00.00		
FED. ROAD DIST. NO.		ILLINOIS FED. AID PROJECT		
		STATE CONTRACT NO. 68206		
260	280	300	320	

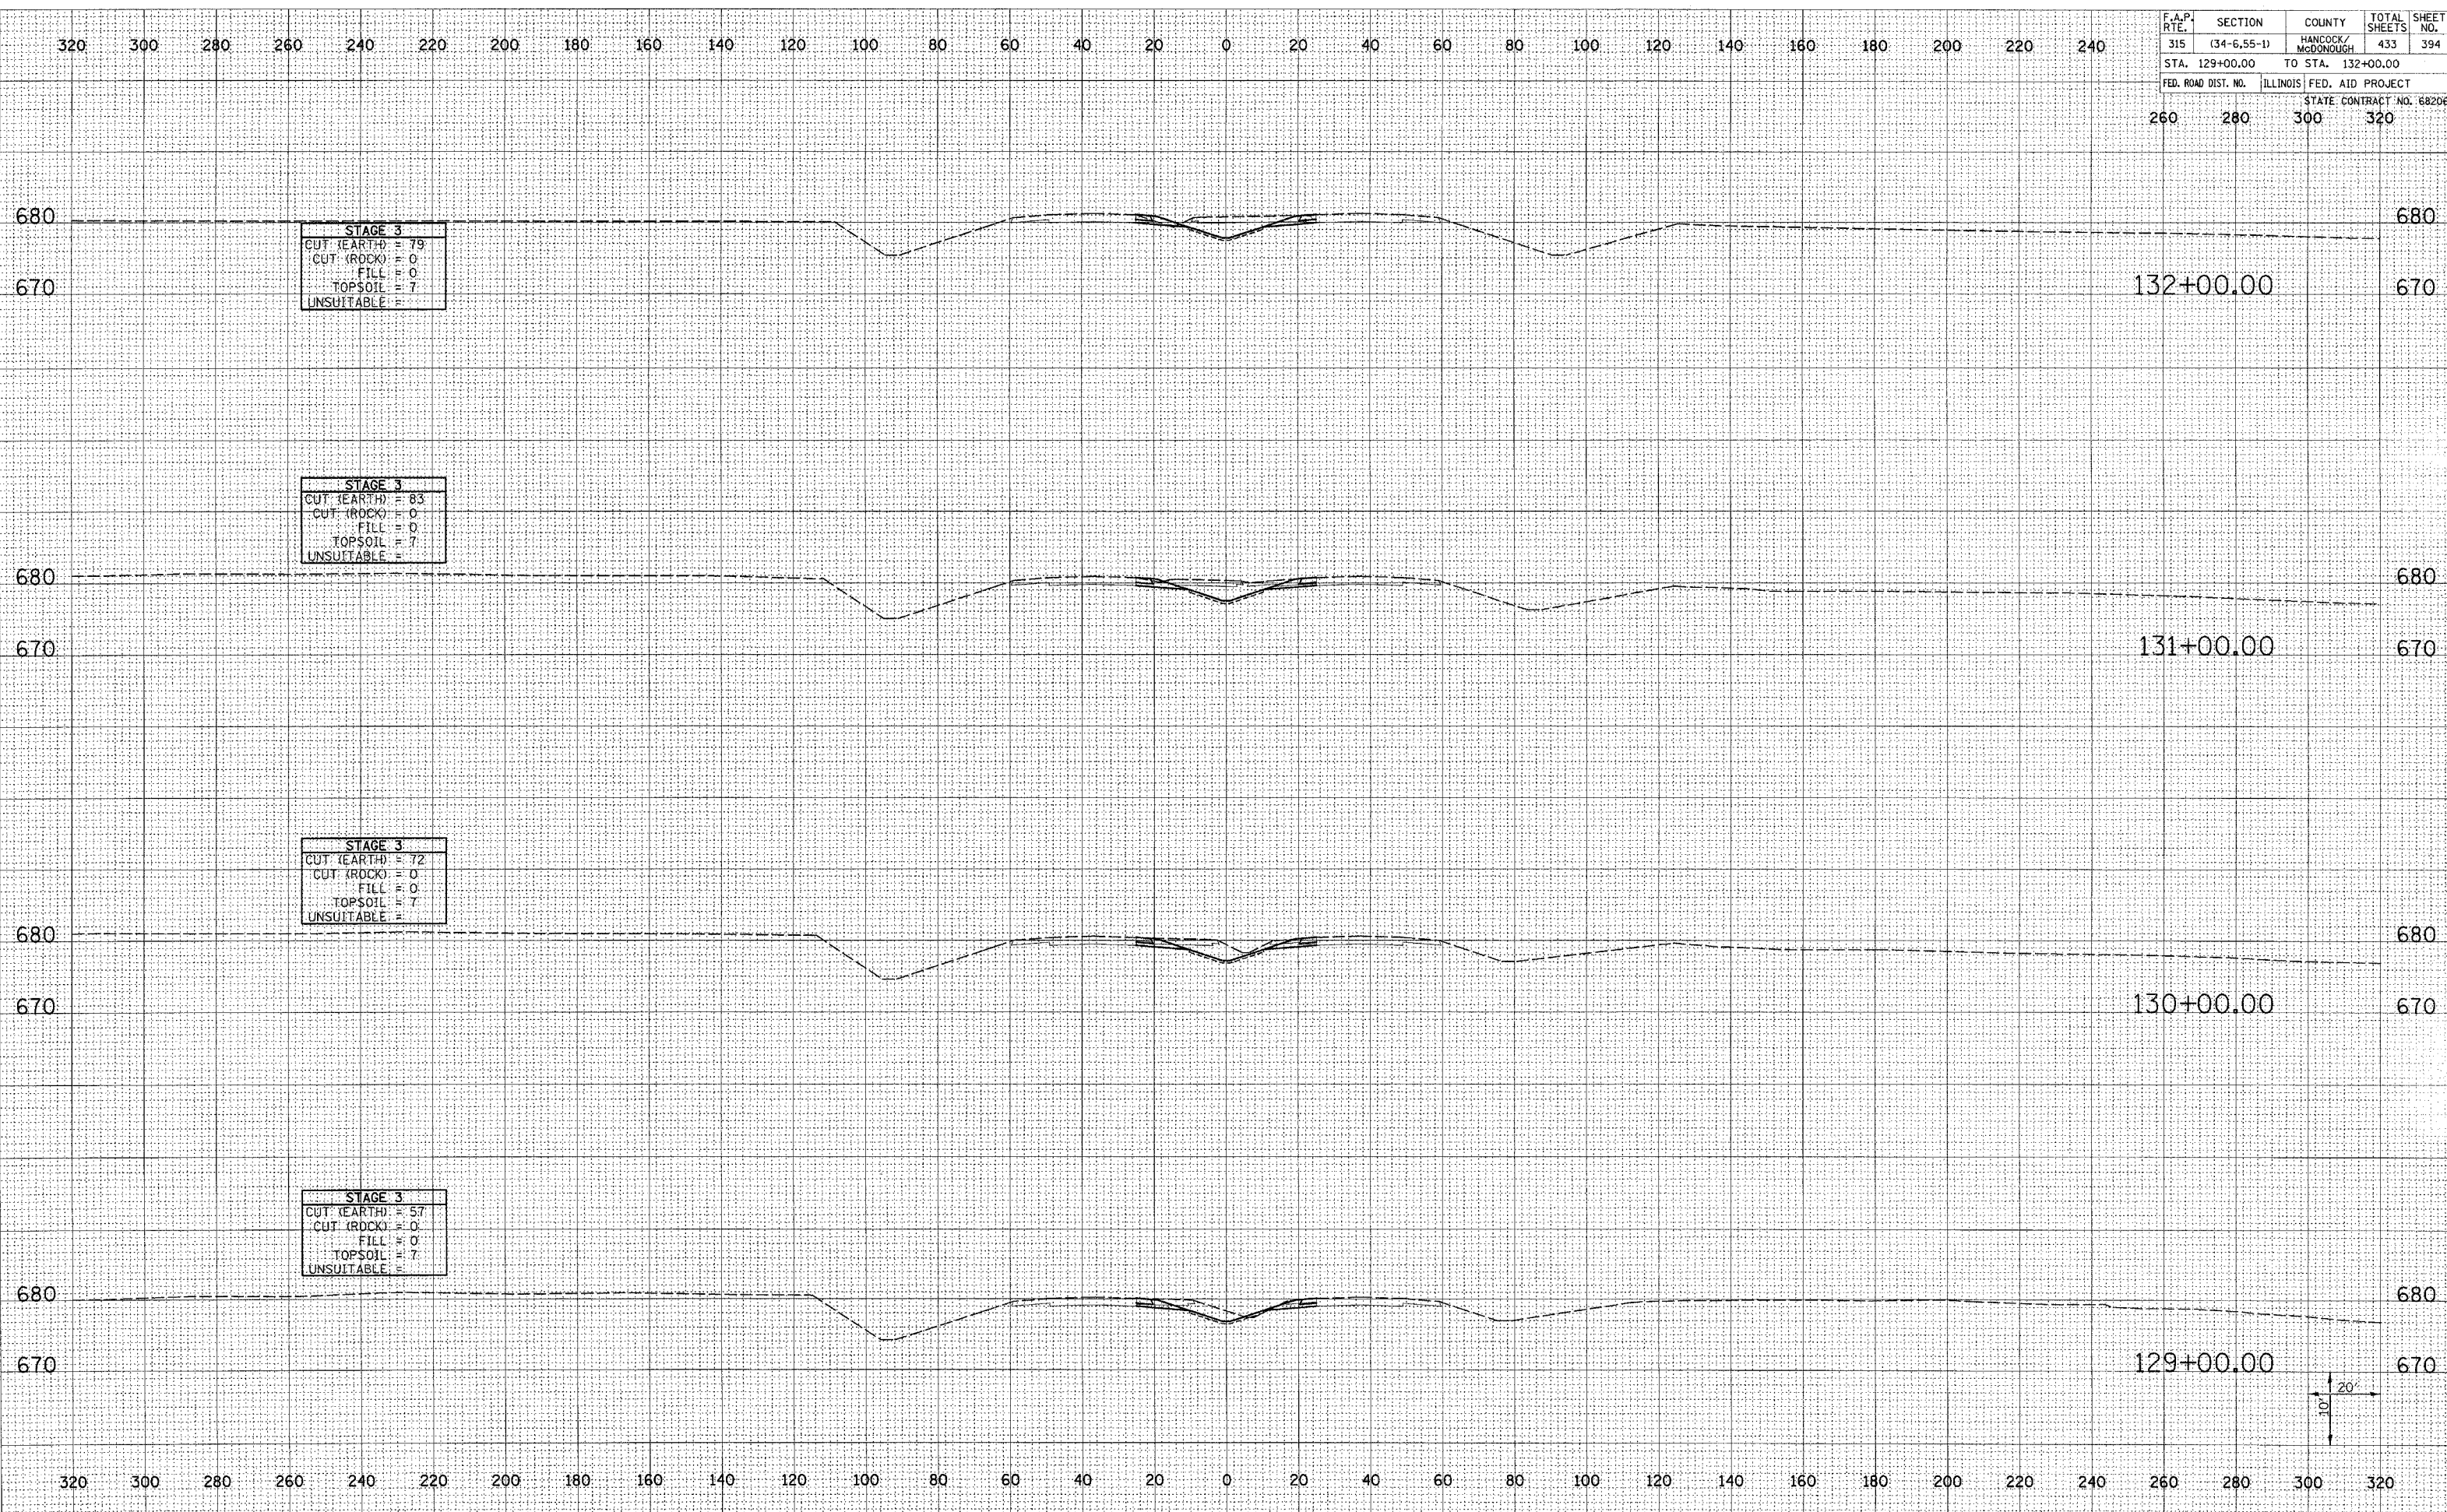

DATE	BY

DATE	BY

Plot Date: 7/18/2006
Plot Time: 3:27:08 PM
Plotted By: bschmidt
Pen Table: lddt.tbl
Filename: I:\03033\cct\Construction\plans\236_xenid\mfm.dgn