


F.A.P. RTE.	SECTION	COUNTY	TOTAL SHEETS	SHEET NO.
315	(34-6.55-1)	HANCOCK/MCDONOUGH	433	395
STA. 133+00.00	TO STA. 136+00.00			
FED. ROAD DIST. NO.	ILLINOIS	FED. AID PROJECT	STATE CONTRACT NO. 68206	
260	280	300	320	

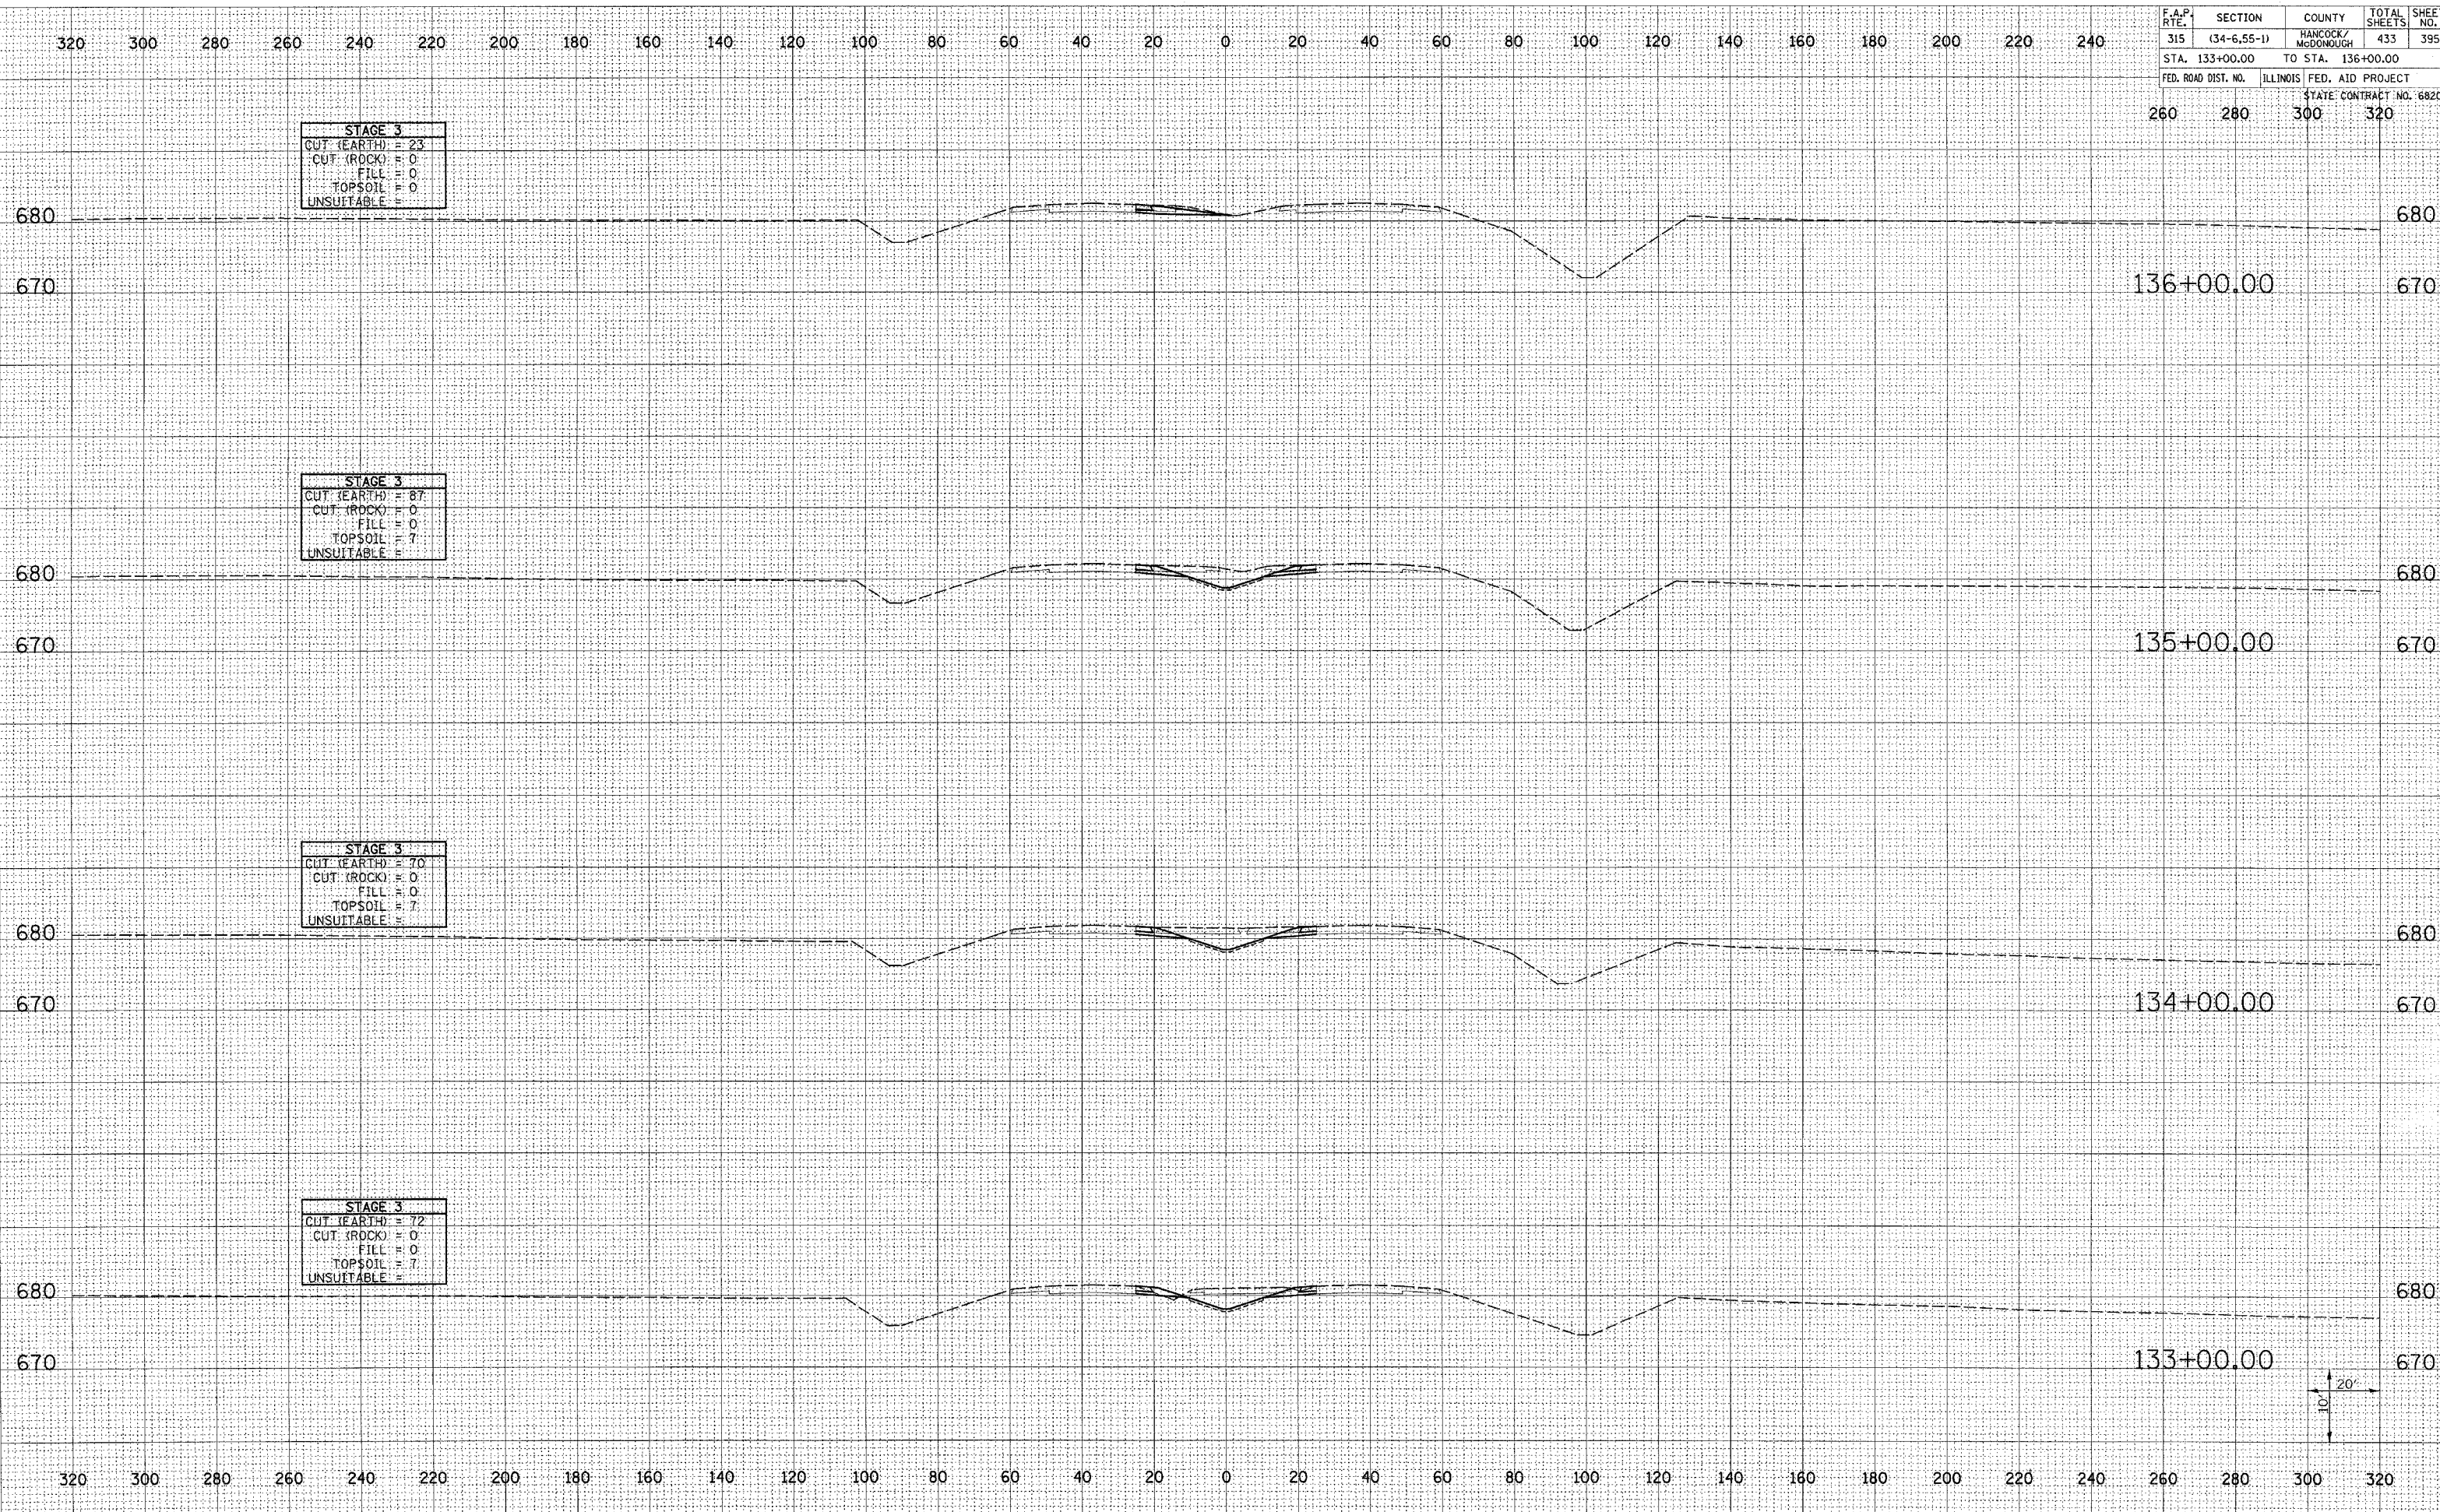

DATE	BY
FINAL SURVEY	USING
NOTE BOOK	PLOTTED
NO.	AREAS CHECKED

DATE	BY
ORIGINAL SURVEY	USING
NOTE BOOK	PLOTTED
NO.	AREAS CHECKED

Plot Date: 7/18/2006
 Plot Time: 3:37:09 PM
 Plotted By: bschmidt
 Pen Tables: 1404.tbl
 File Name: I:\03033\Cad\Construction\plan\plan_133_x.mxd