



F.A.P. RTE.	SECTION	COUNTY	TOTAL SHEETS	SHEET NO.
315	(34-6.55-1)	HANCOCK/MCDONOUGH	433	399
STA. 303+40.00	TO STA. 303+50.00			
FED. ROAD DIST. NO.	ILLINOIS	FED. AID PROJECT	STATE CONTRACT NO. 68206	
130	140	150	160	

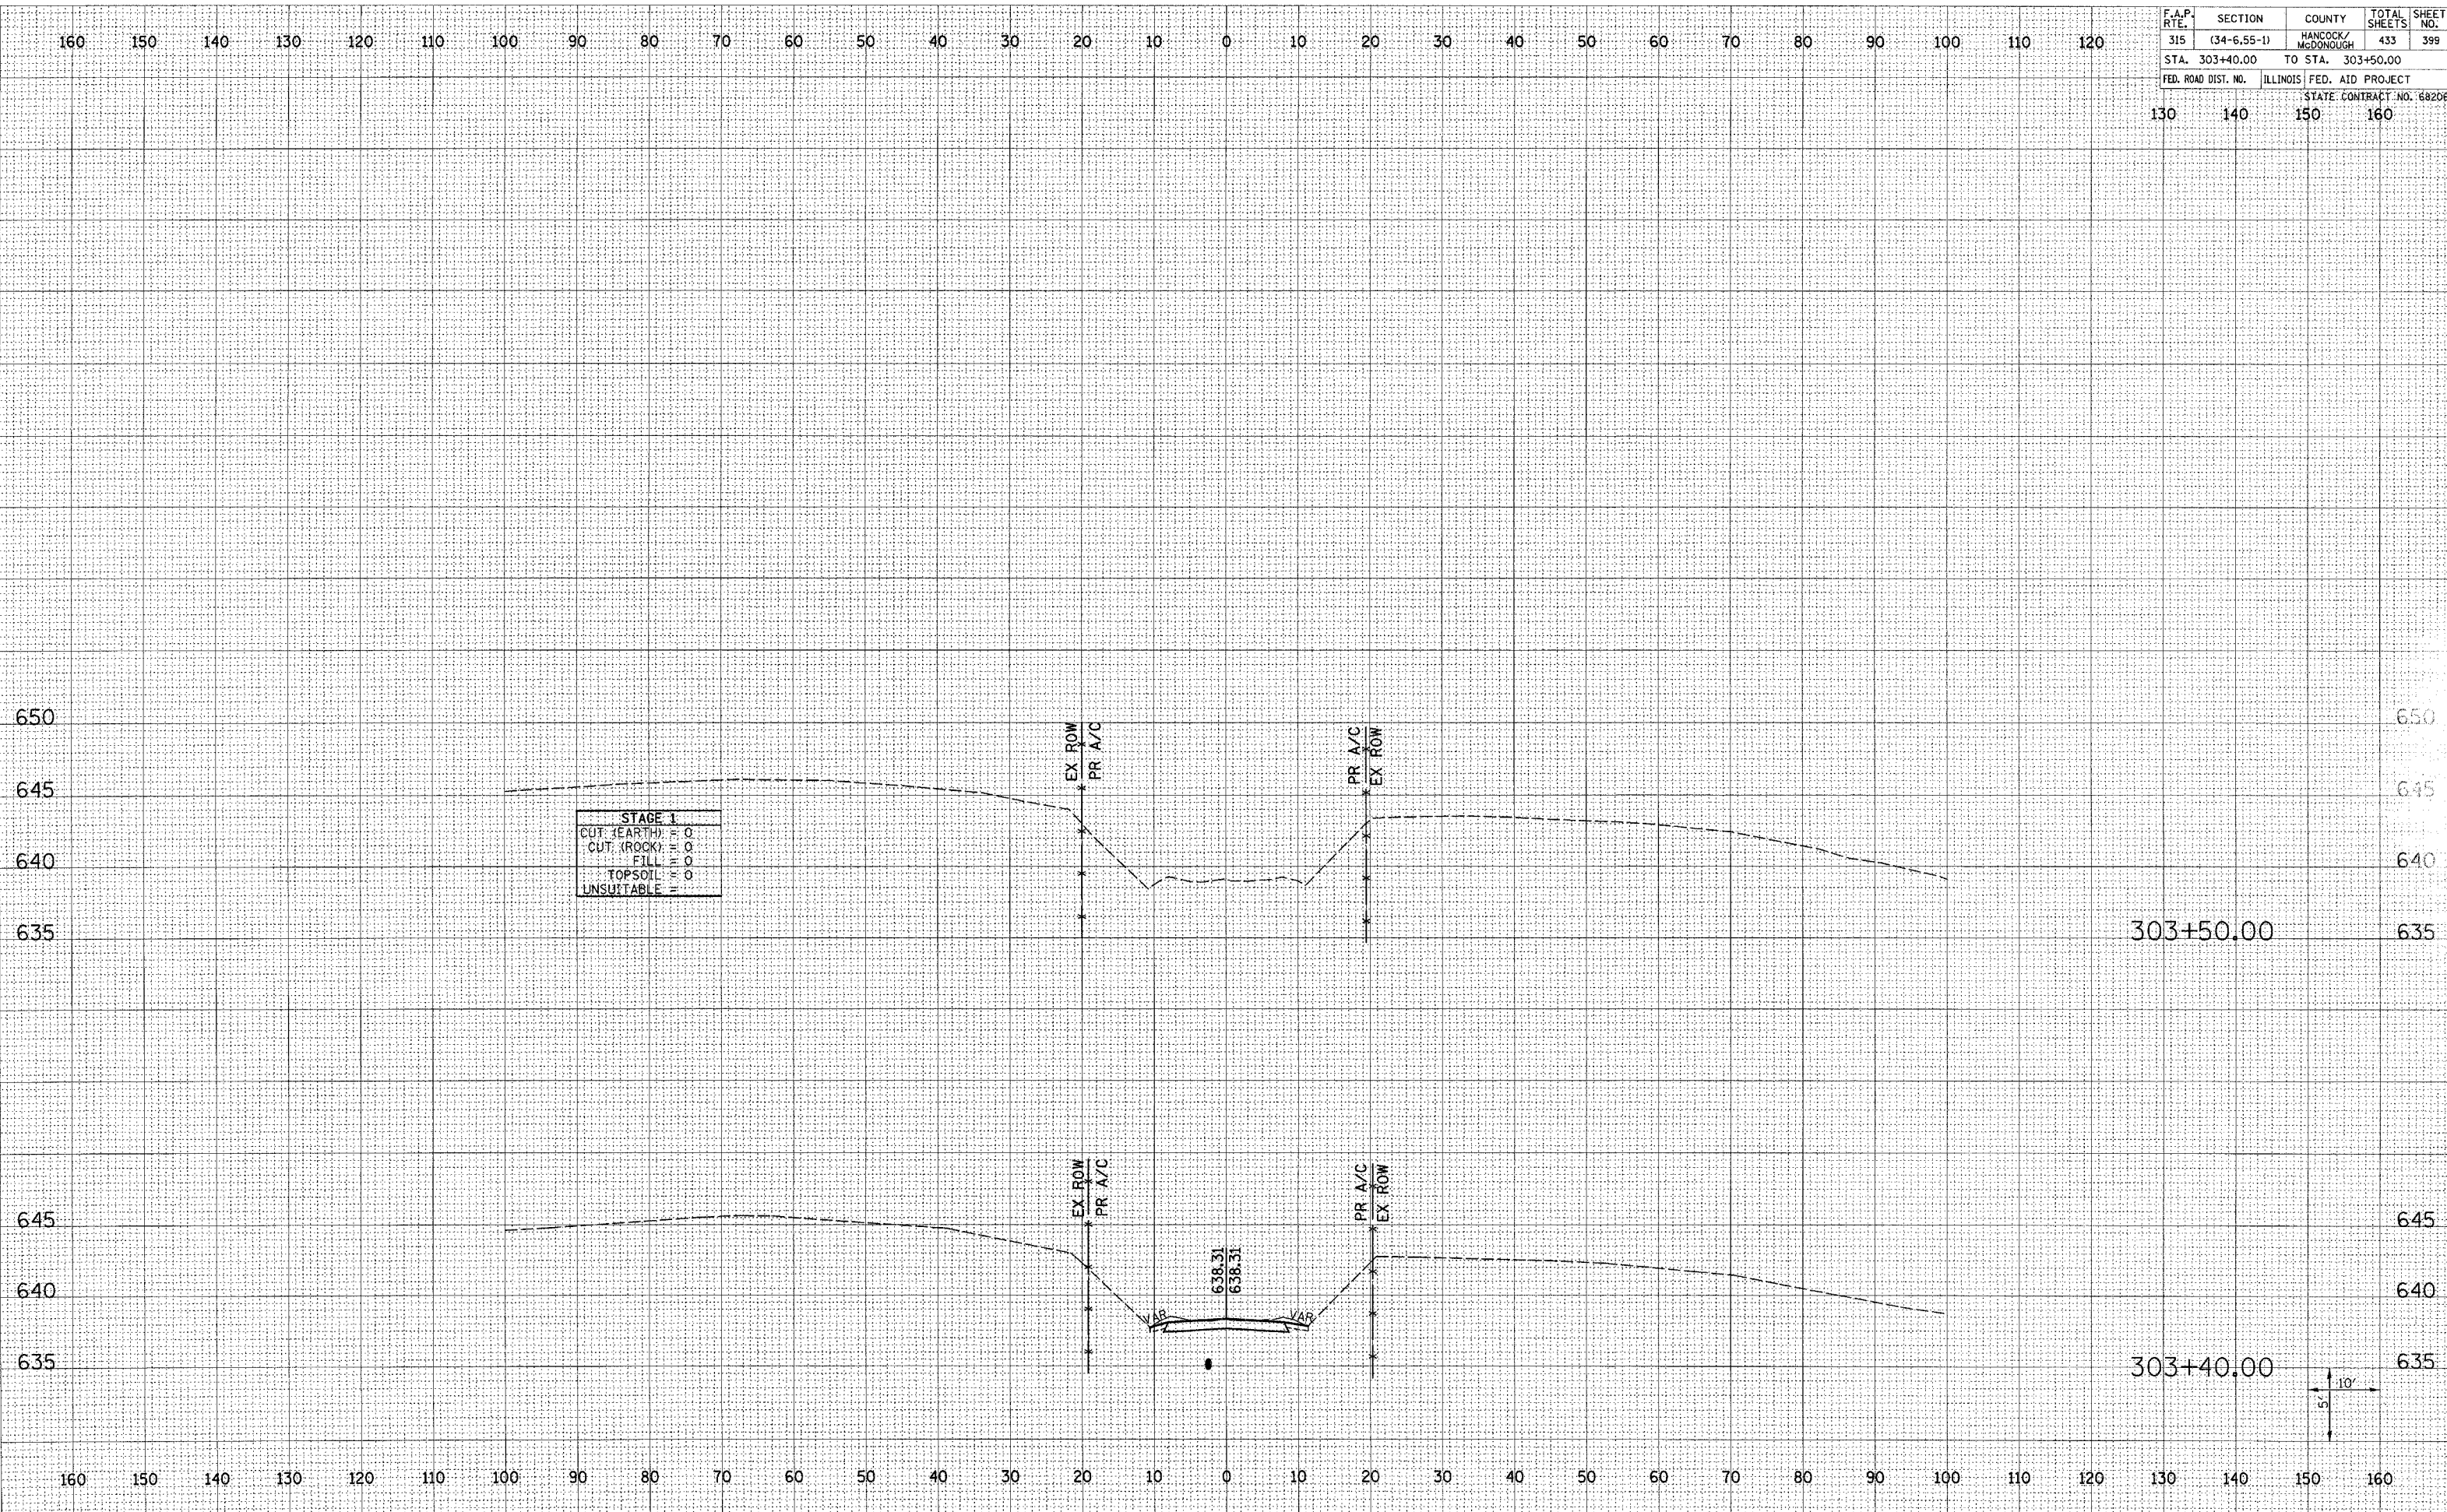

STAGE 1	
CUT (EARTH)	11.0
CUT (ROCK)	11.0
FILL	11.0
TOPSOIL	11.0
UNSUITABLE	11.0

303+50.00

303+40.00

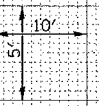

DATE	BY
SURVEYED	PLOTTED
NOTE BOOK	AREAS CHECKED
NO.	

DATE	BY
SURVEYED	PLOTTED
NOTE BOOK	AREAS CHECKED
NO.	

Plot Date: 7/18/2006
 Plot Time: 3:37:13 PM
 Plotted By: bschmidt
 Pen Tables: ldr.tbl
 File Name: I:\03033\cadd\1\cons\Truc\tr-plots\257_xstf_257.dgn