


F.A.P. RTE.	SECTION	COUNTY	TOTAL SHEETS	SHEET NO.
315	(34-6,55-1)	HANCOCK/McDONOUGH	433	400
STA. 392+00.00		TO STA. 393+00.00		
FED. ROAD DIST. NO.		ILLINOIS FED. AID PROJECT		
		STATE CONTRACT NO. 68206		
130	140	150	160	

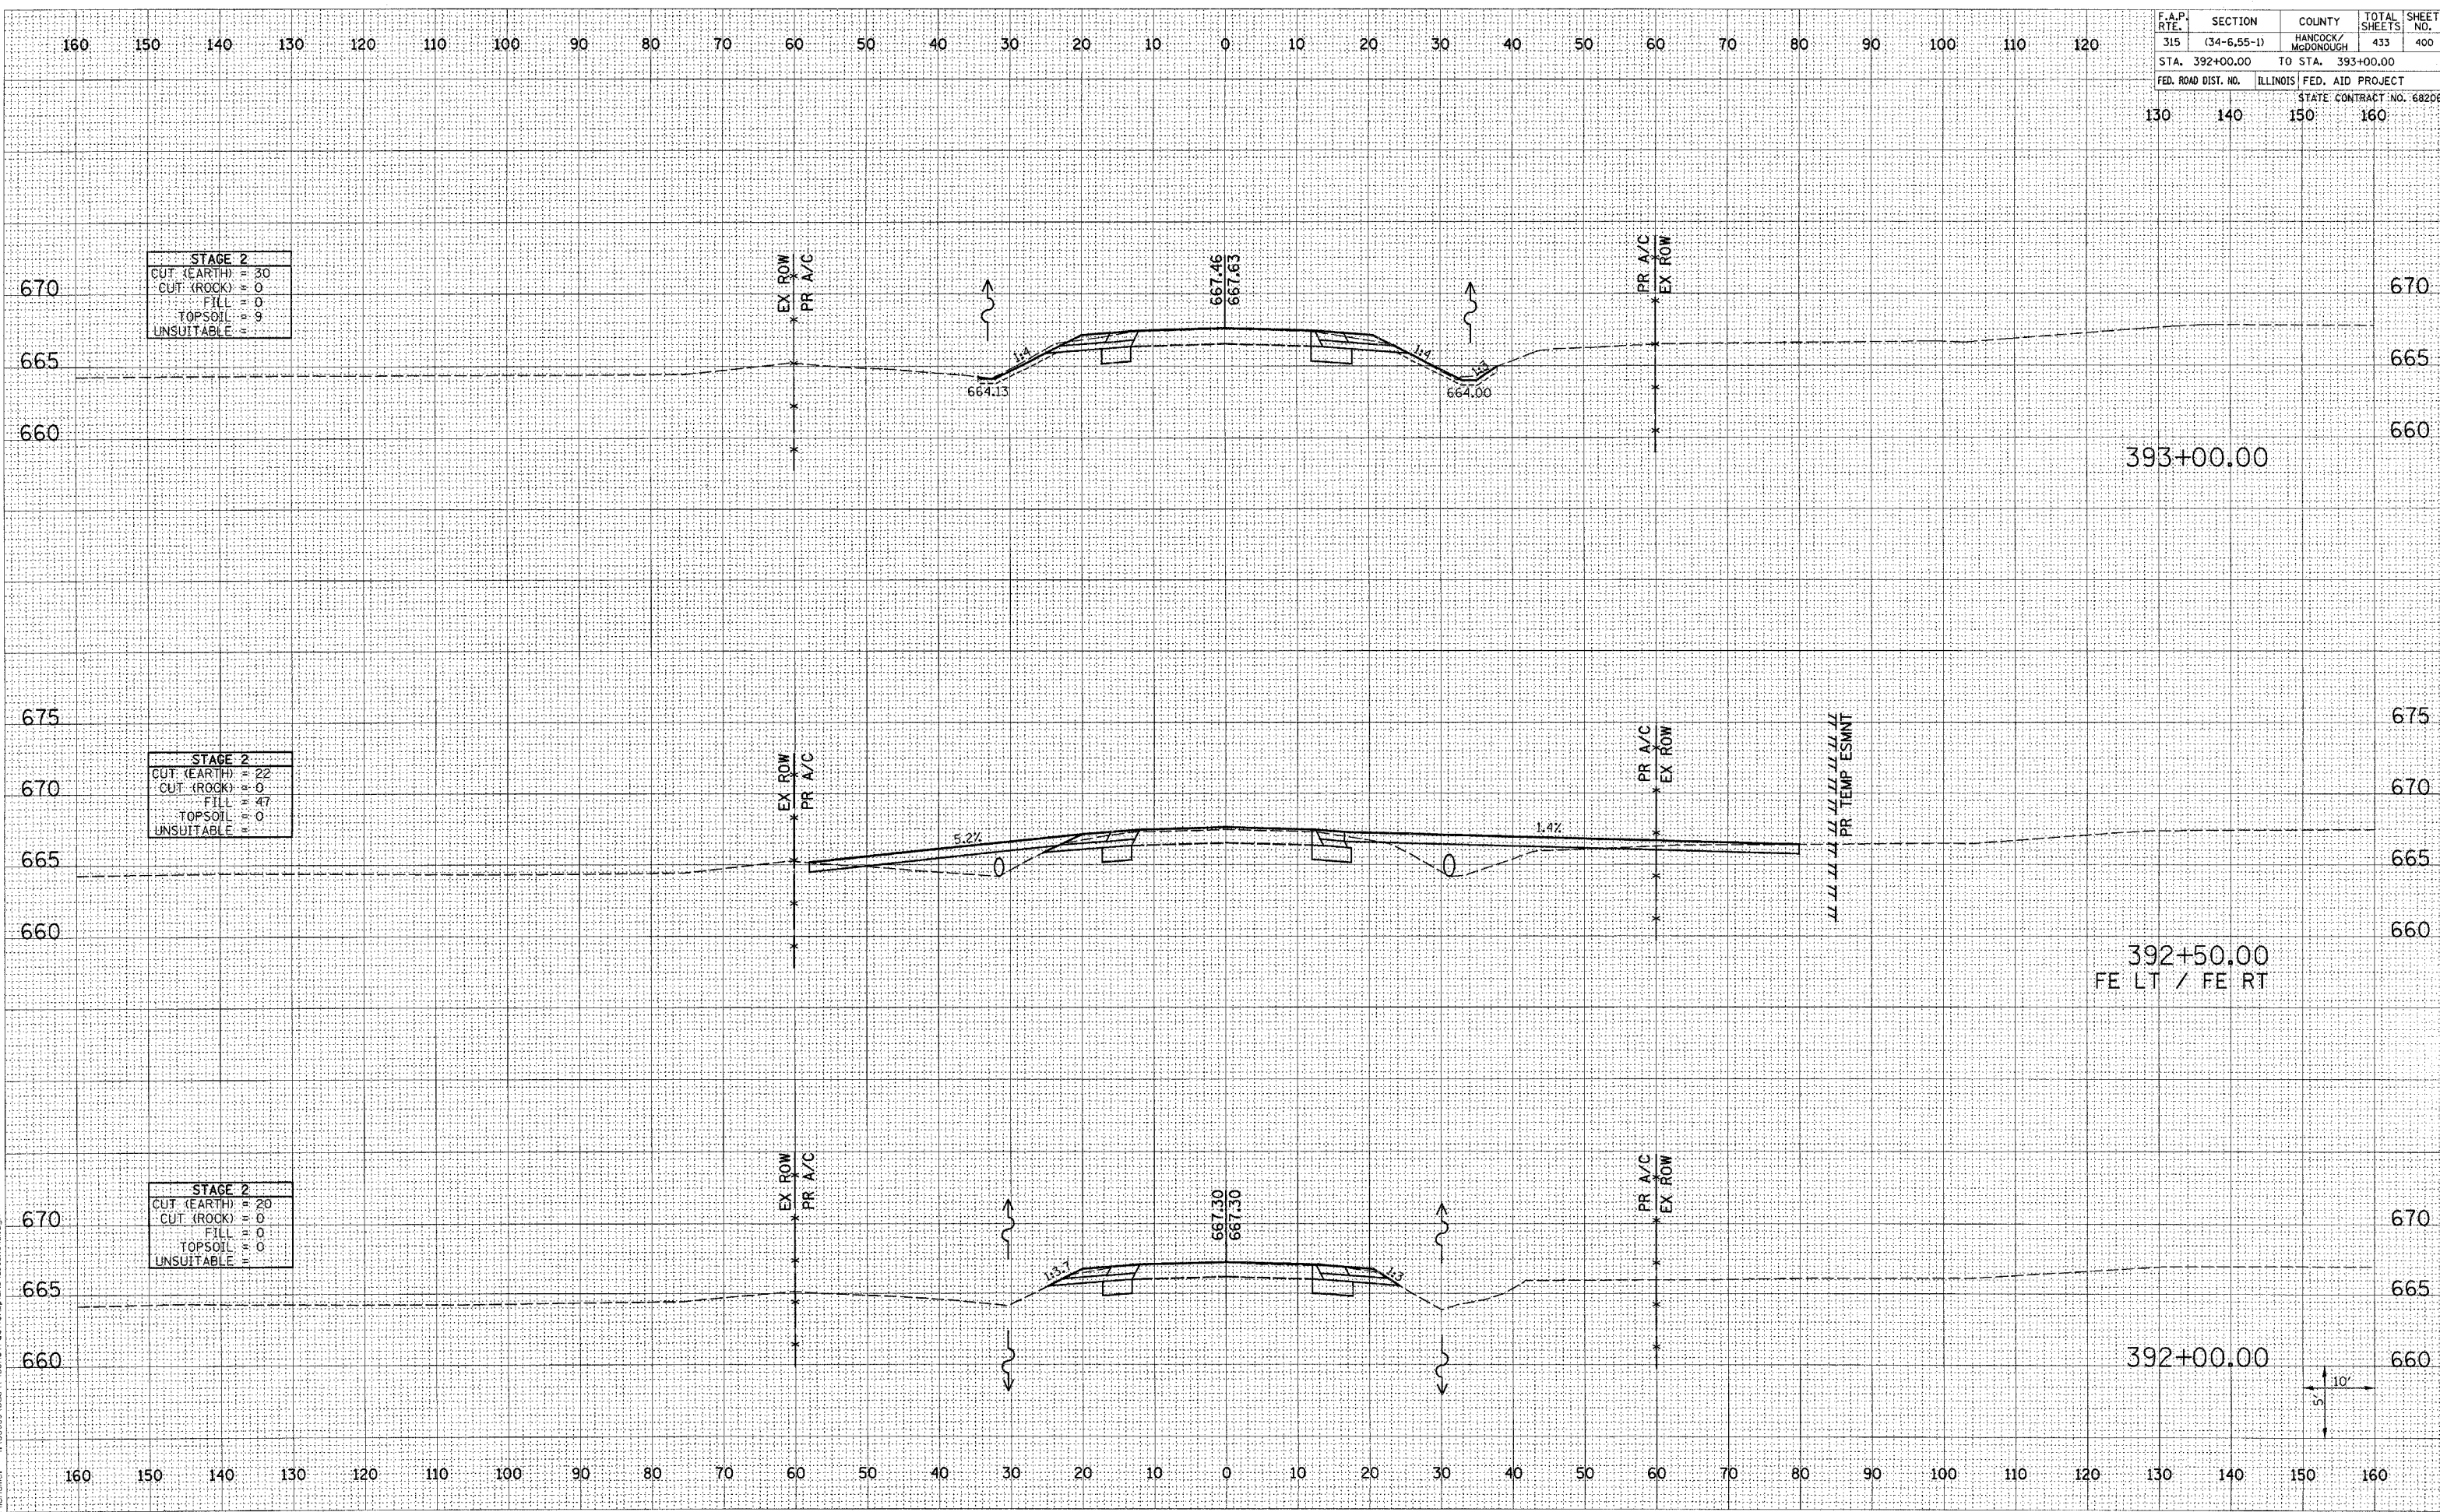

STAGE 2	
CUT (EARTH)	= 30
CUT (ROCK)	= 0
FILL	= 0
TOPSOIL	= 9
UNSUITABLE	=

STAGE 2	
CUT (EARTH)	= 22
CUT (ROCK)	= 0
FILL	= 47
TOPSOIL	= 0
UNSUITABLE	=

STAGE 2	
CUT (EARTH)	= 20
CUT (ROCK)	= 0
FILL	= 0
TOPSOIL	= 0
UNSUITABLE	=

DATE	
BY	
FINAL SURVEY	
PLOTTED	
NOTE BOOK	
AREAS CHECKED	

DATE	
BY	
ORIGINAL SURVEY	
PLOTTED	
NOTE BOOK	
AREAS CHECKED	

Plot Date: 7/19/2006  
 Plot Time: 10:55 AM  
 Plot Scale: 1"=10'  
 Pen Table: 1001-131  
 File Name: I:\03033\cad\1\constr\action\plans\392\_x8161.dgn