


F.A.P. RTE.	SECTION	COUNTY	TOTAL SHEETS	SHEET NO.
315	(34-6.55-1)	HANCOCK/MCDONOUGH	433	407
STA. 596+78.83		TO STA. 598+00.00		
FED. ROAD DIST. NO.		ILLINOIS FED. AID PROJECT		
		STATE CONTRACT NO. 68206		
130	140	150	160	

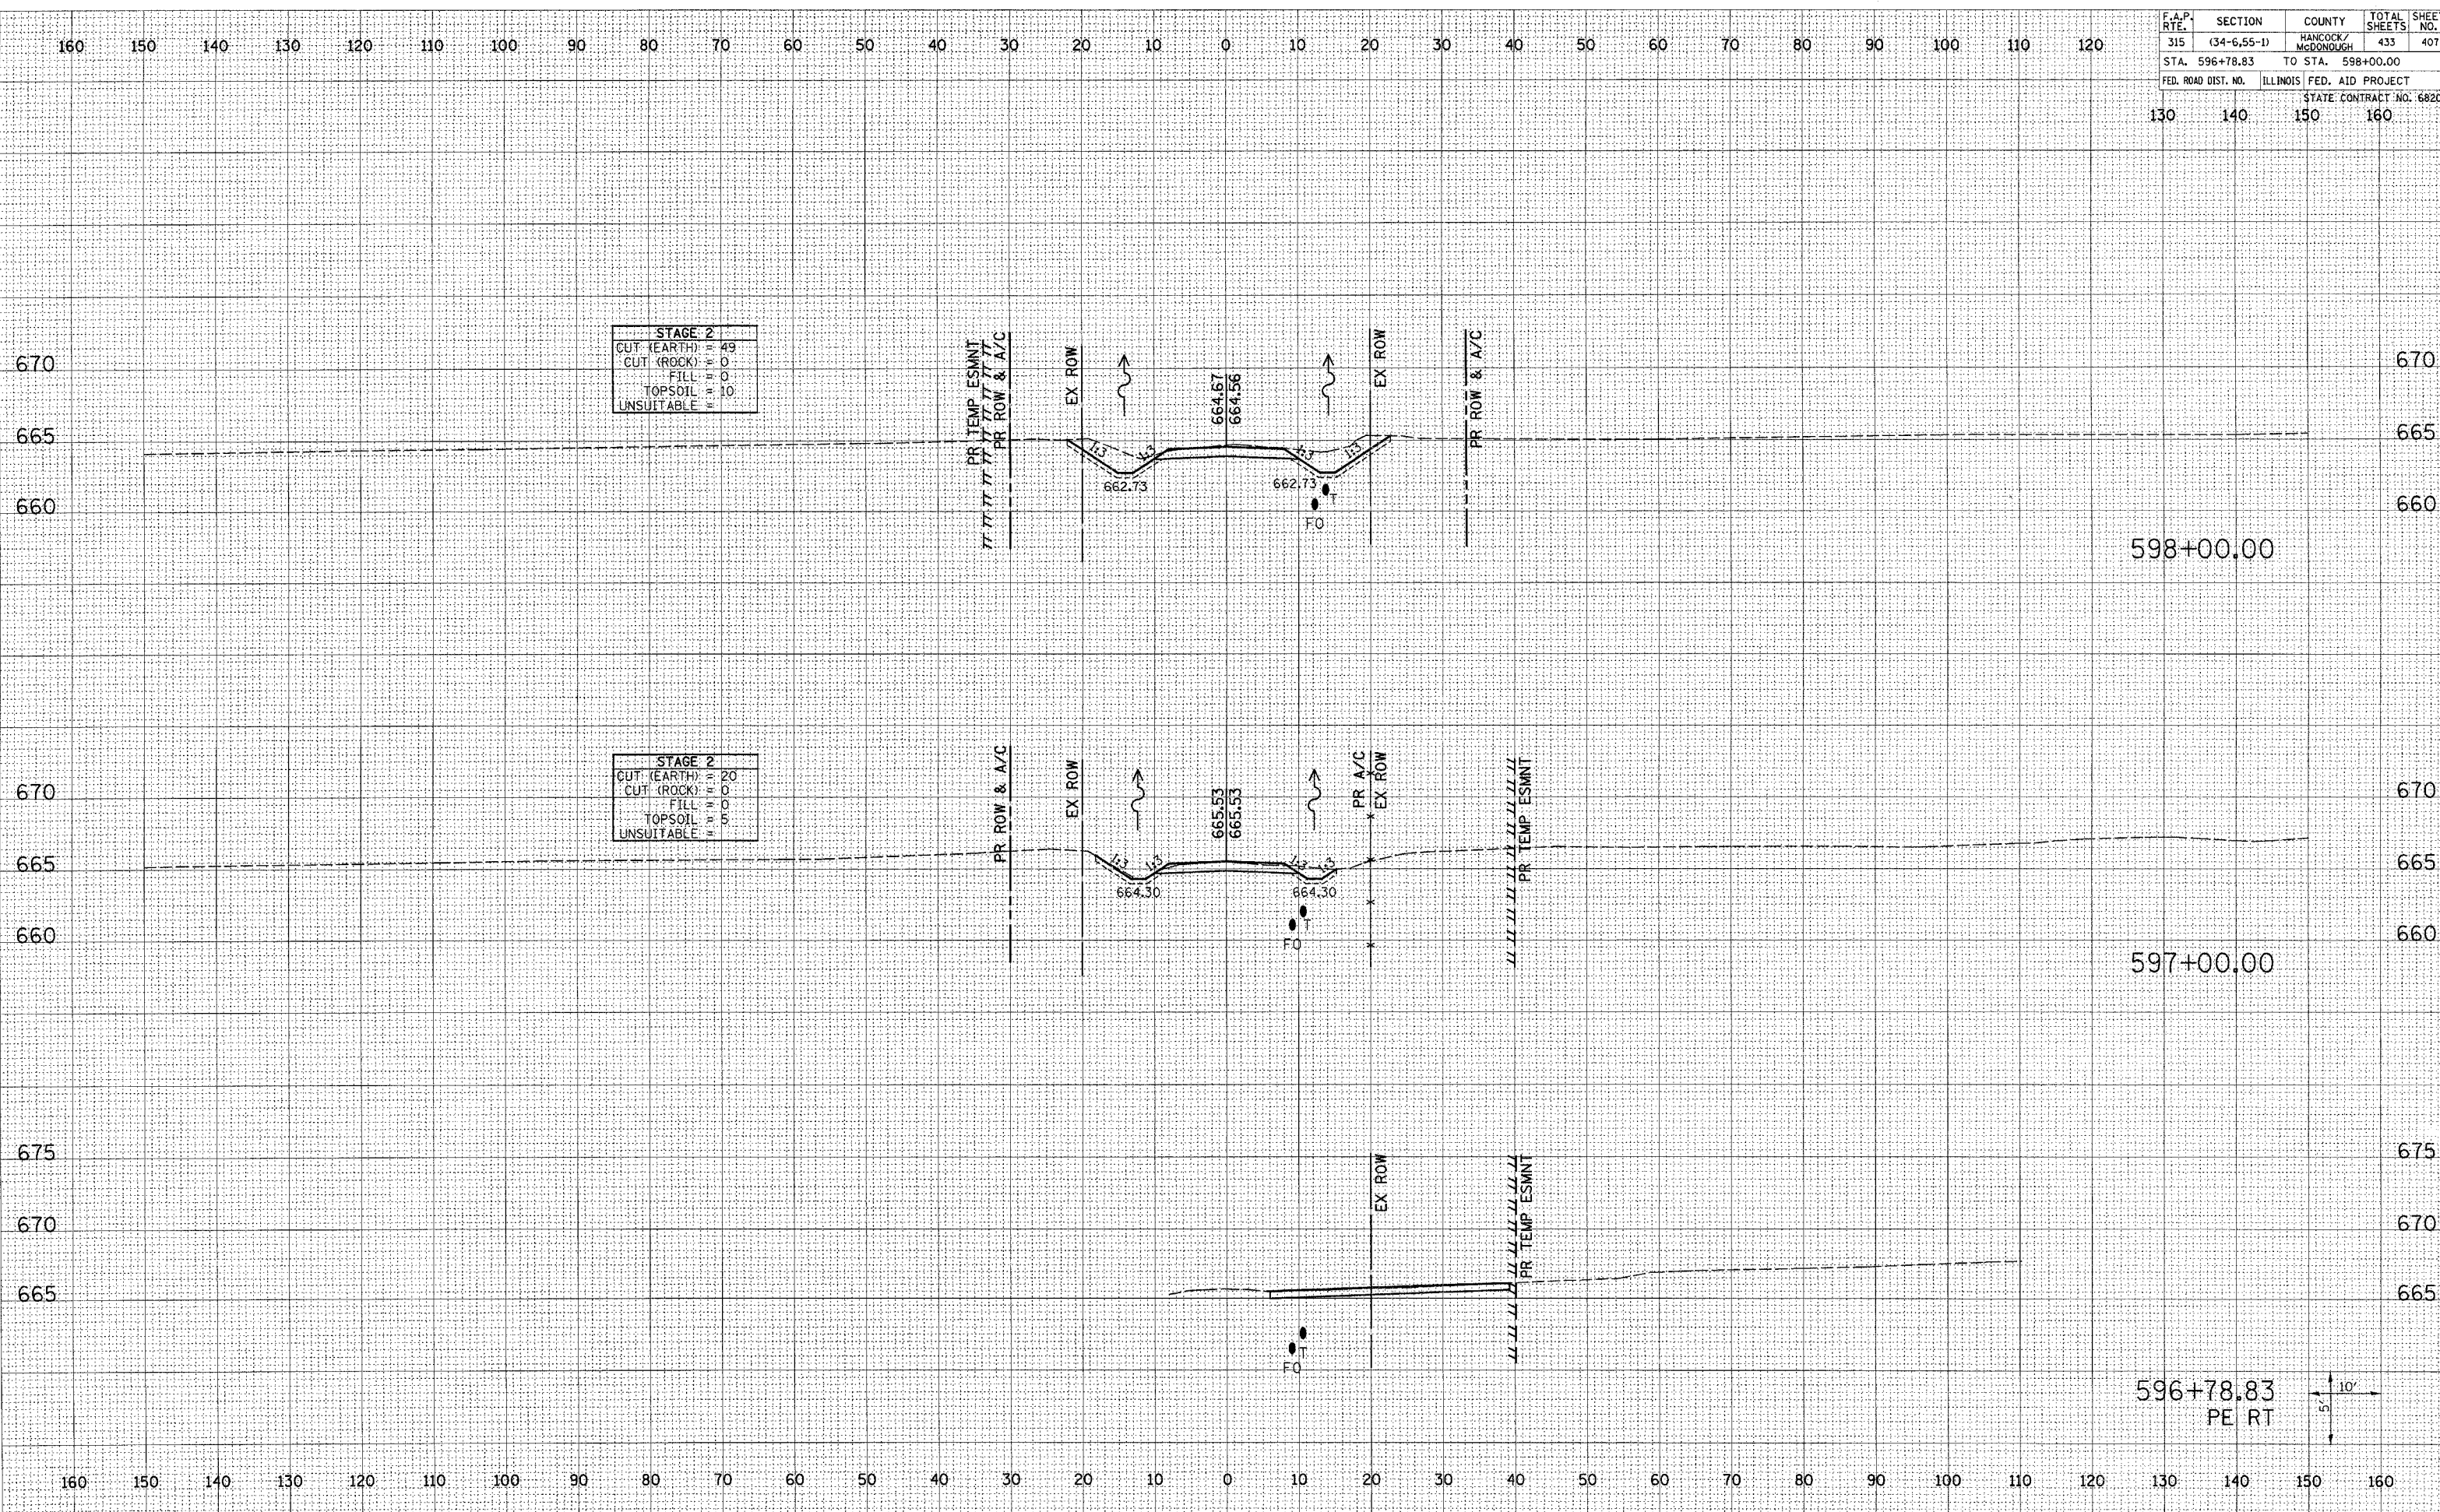


STAGE 2	
CUT (EARTH)	49
CUT (ROCK)	0
FILL	0
TOPSOIL	10
UNSUITABLE	

STAGE 2	
CUT (EARTH)	20
CUT (ROCK)	0
FILL	0
TOPSOIL	0
UNSUITABLE	

598+00.00

597+00.00

596+78.83
PE RT

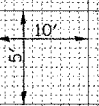

DATE	
BY	
FINAL SURVEY	
PLANNED	
TEMPLATE	
NOTE BOOK	
AREAS CHECKED	

DATE	
BY	
ORIGINAL SURVEY	
PLANNED	
TEMPLATE	
NOTE BOOK	
AREAS CHECKED	

Plot Date: 7/18/2006
 Plot Time: 3:32:21 PM
 Plotted By: bschmidt
 Pen Table: ldr1.tbl
 File Name: I:\00033\cadd\1\constr\function.plana\200_vr13.dwg