


F.A.P. RTE.	SECTION	COUNTY	TOTAL SHEETS	SHEET NO.
315	(34-6.55-1)	HANCOCK/McDONOUGH	433	411
STA. 701+00.00		TO STA. 703+00.00		
FED. ROAD DIST. NO.		ILLINOIS FED. AID PROJECT		
		STATE CONTRACT NO. 68206		

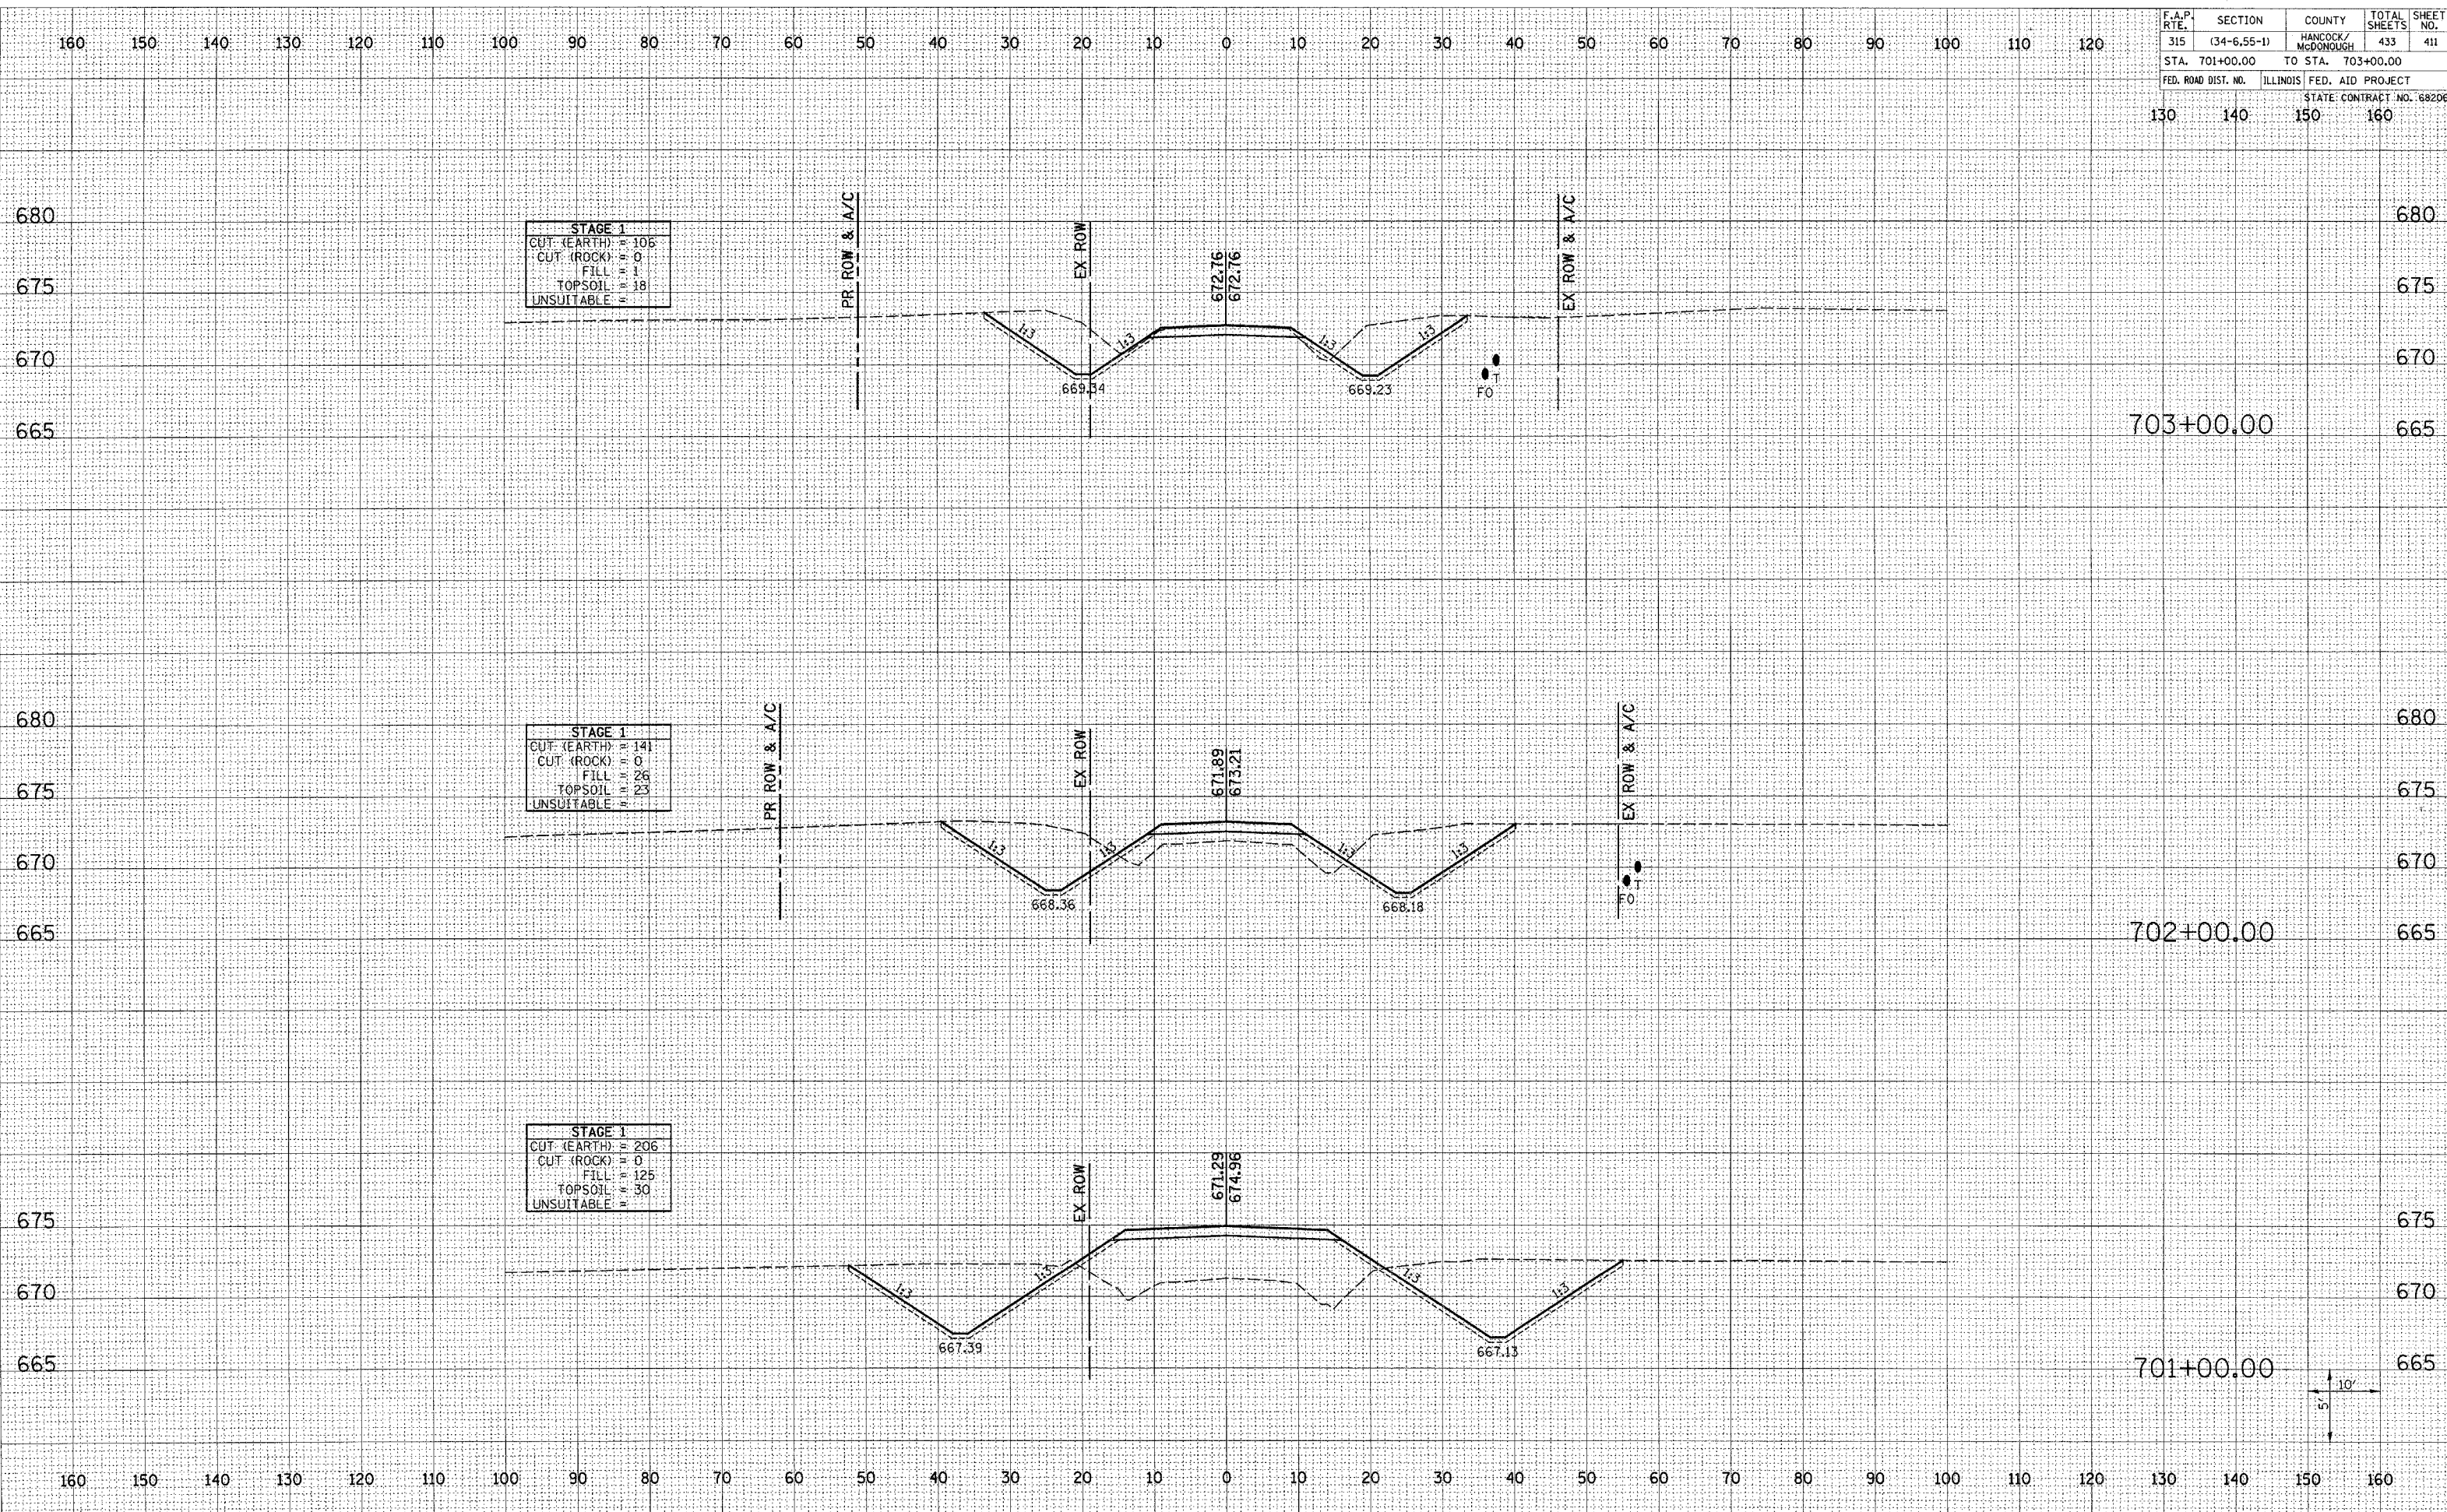

DATE	BY

DATE	BY

DATE	BY

DATE	BY

Plot Date: 7/19/2006
 Plot Time: 3:37:25 PM
 Plotted By: bschmidt
 File Name: I:\03033\cadd\1\cadd\function\plmha\z\11_xstr61.dgn