


F.A.P. RTE.	SECTION	COUNTY	TOTAL SHEETS	SHEET NO.
315	(34-6.55-1)	HANCOCK / McDONOUGH	433	412
STA. 704+00.00		TO STA. 705+00.00		
FED. ROAD DIST. NO.	ILLINOIS	FED. AID PROJECT		
		STATE CONTRACT NO. 68206		
130	140	150	160	

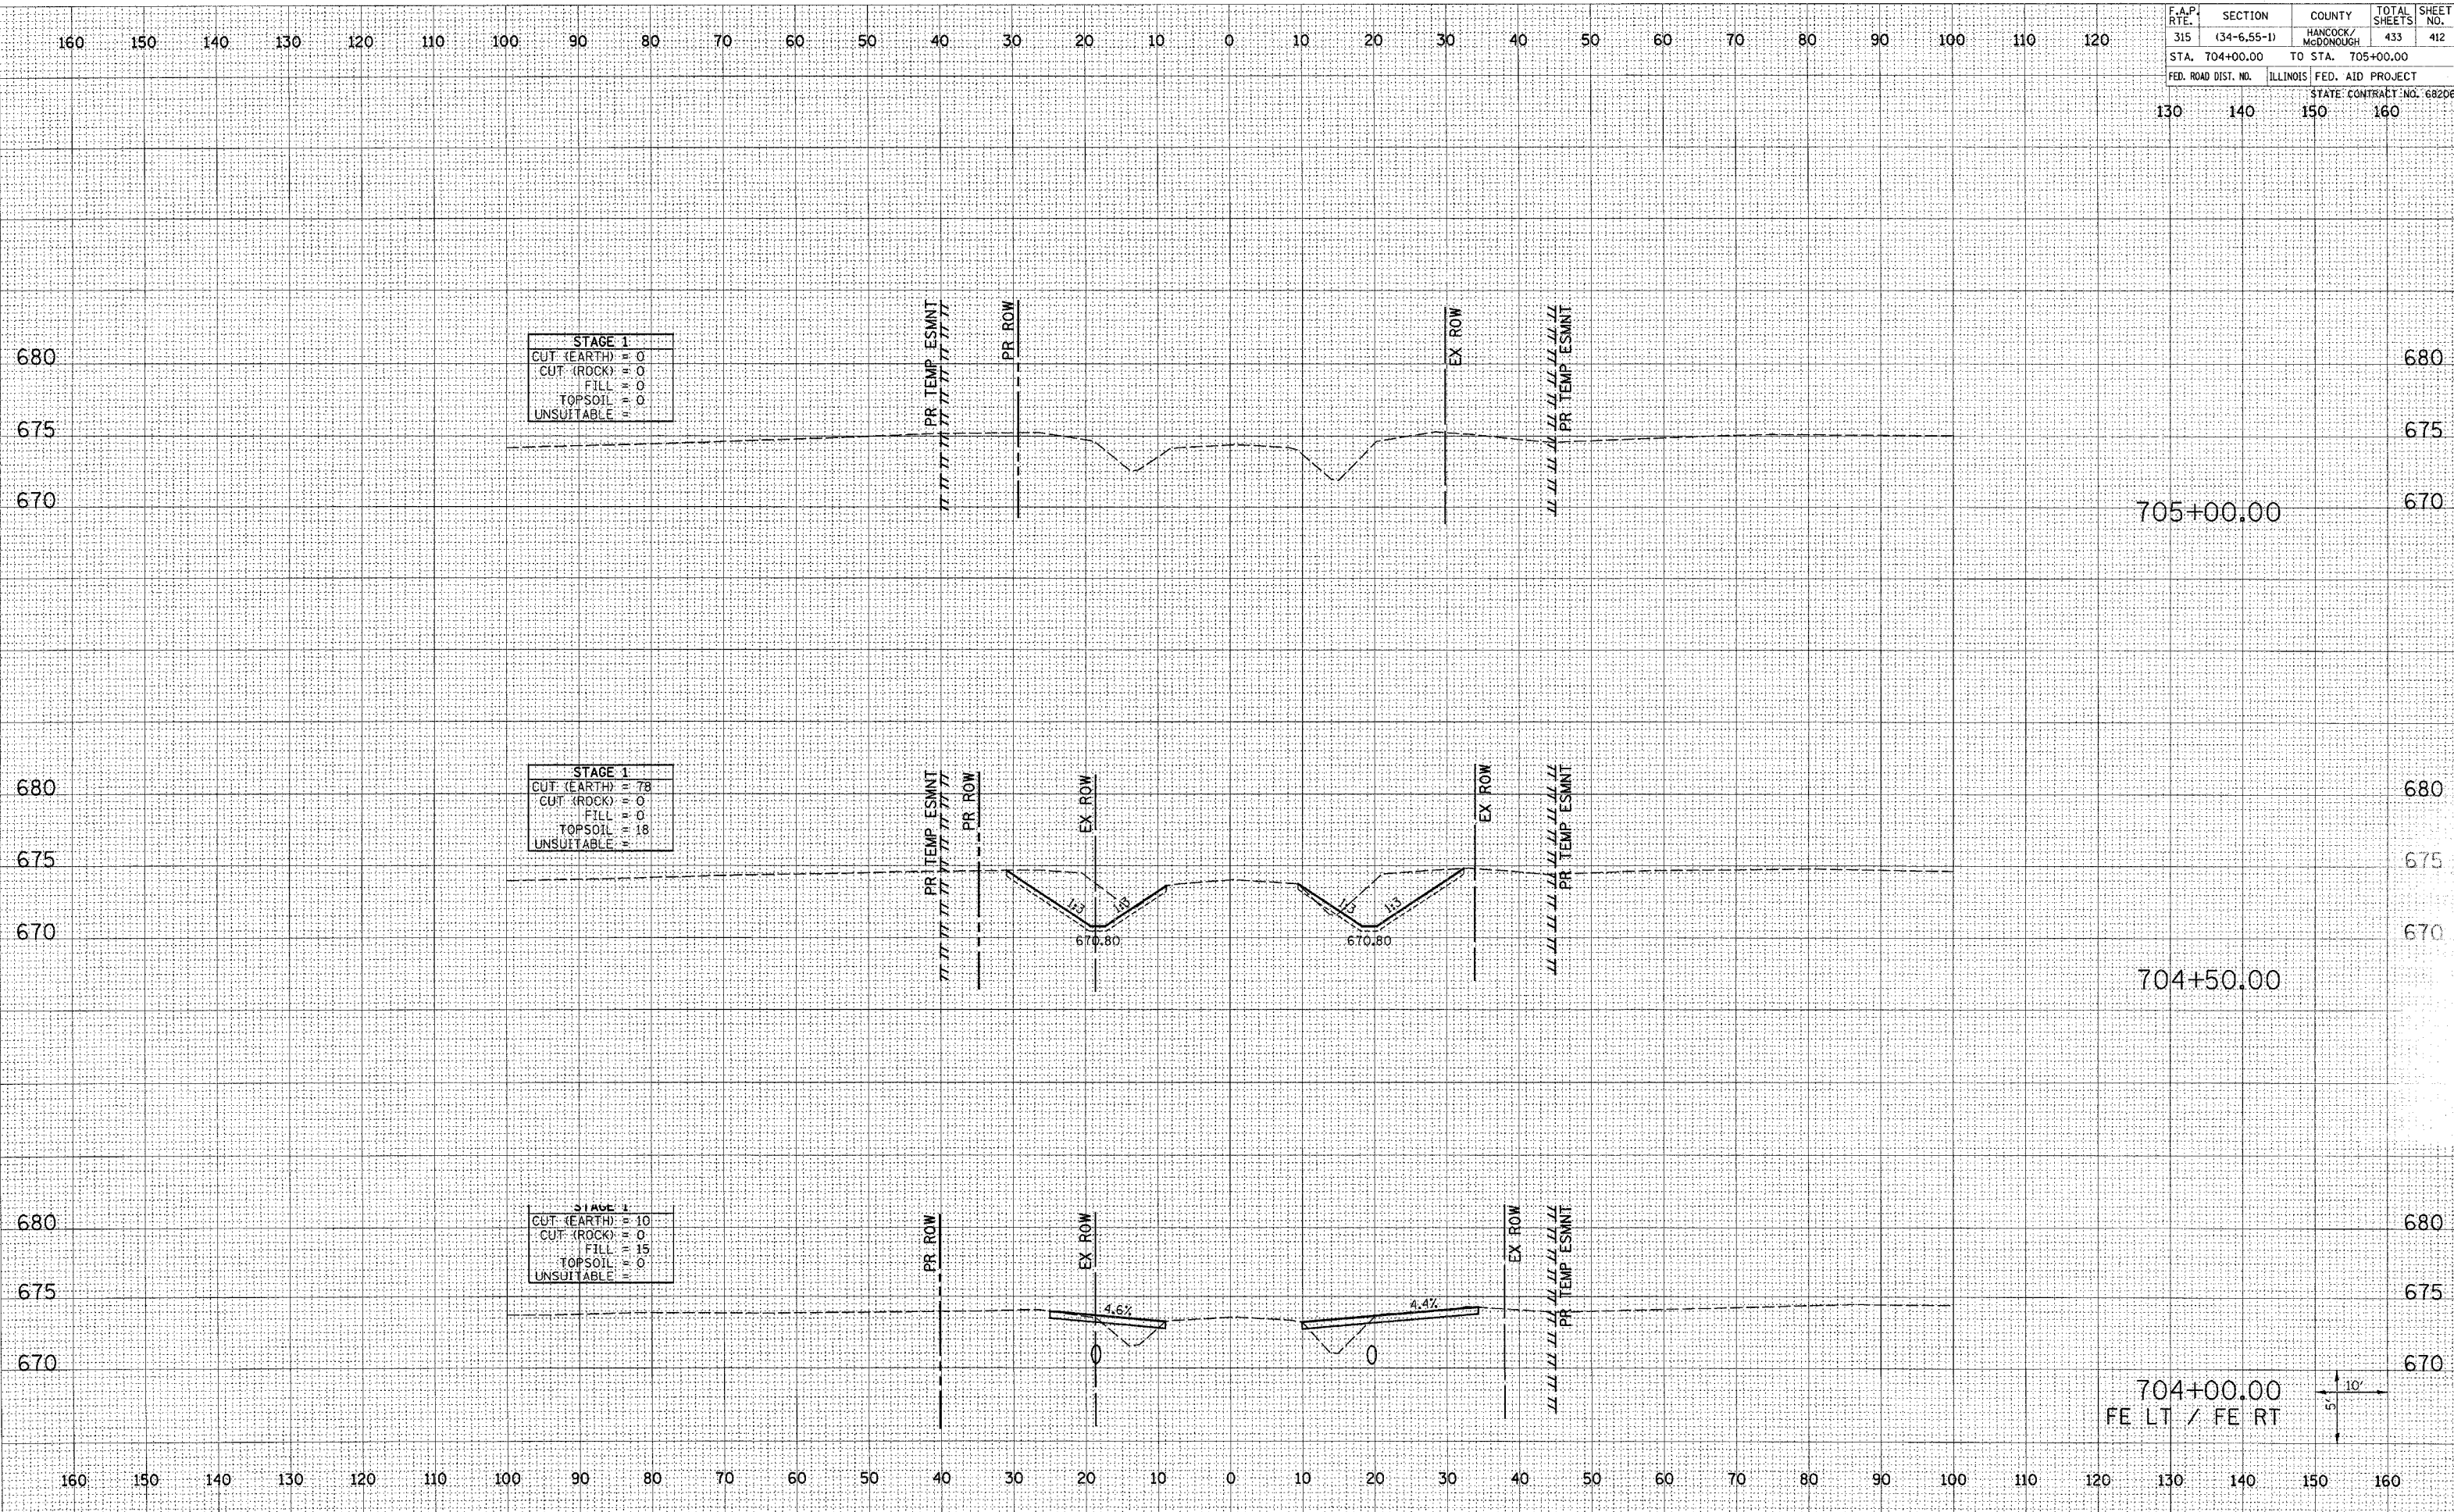

DATE	BY
SURVEY	DATE
TEMPLATE	
AREAS	
CHECKED	
NO.	

DATE	BY
SURVEY	DATE
TEMPLATE	
AREAS	
CHECKED	
NO.	

Plot Date: 7/18/2006
 Plot Time: 3:12:26 PM
 Plotted By: bschmidt
 Pen Tables: k01.tbl
 File Name: I:\03033\cad\1\comstru\function\plots\704\704.plt