


F.A.P. RTE.	SECTION	COUNTY	TOTAL SHEETS	SHEET NO.
315	(34-6.55-1)	HANCOCK/MCDONOUGH	433	417
STA. 1434+20.00 TO STA. 1434+20.00		FED. AID PROJECT		
FED. ROAD DIST. NO.		ILLINOIS STATE CONTRACT NO. 68206		
130	140	150	160	

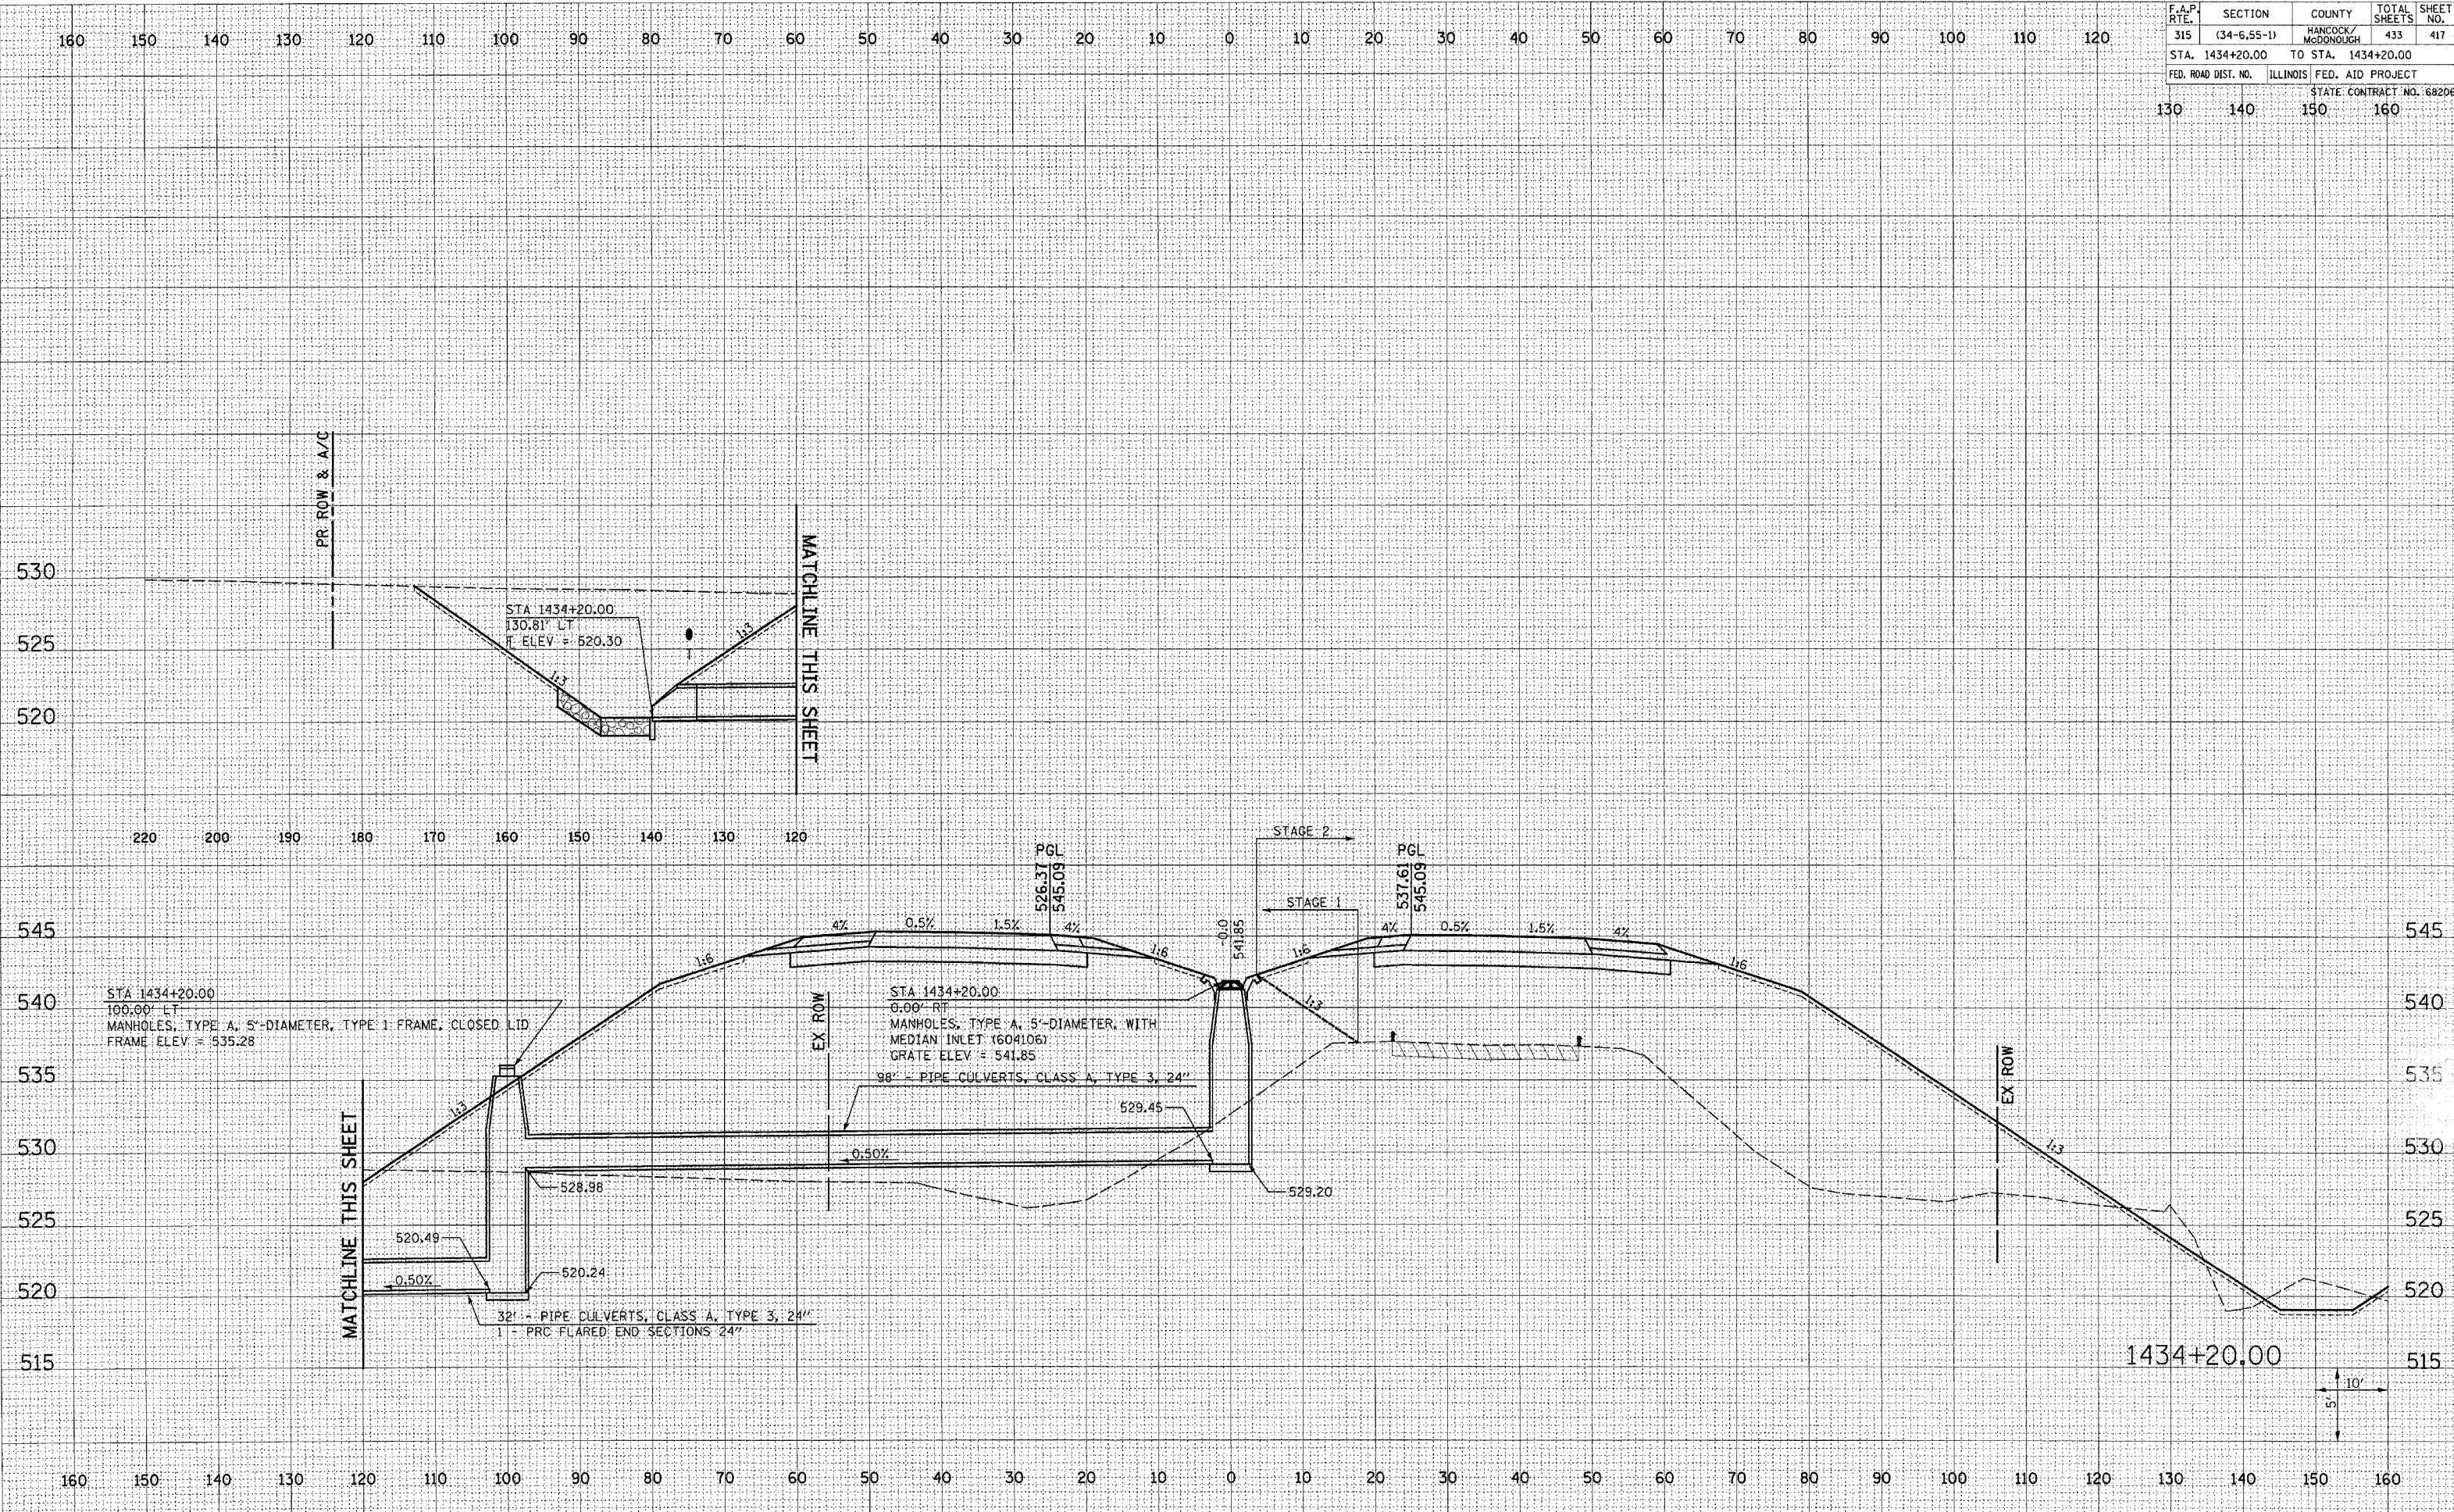

DATE	BY

DATE	BY

Plot Date: 7/18/2006
 Plot Time: 3:37:54 PM
 Plotted By: bschmidt
 Pen Table: 604.tbl
 File Name: I:\03033\cadd\1\works\tr\section\plans\243_xsculvert.dwg