


F.A.P. RTE.	SECTION	COUNTY	TOTAL SHEETS	SHEET NO.
315	(34-6,55-1)	HANCOCK/MCDONOUGH	433	420
STA. 12+27.00		TO STA. 12+27.00		
FED. ROAD DIST. NO.	ILLINOIS	FED. AID PROJECT	STATE CONTRACT NO. 168206	
130	140	150	160	

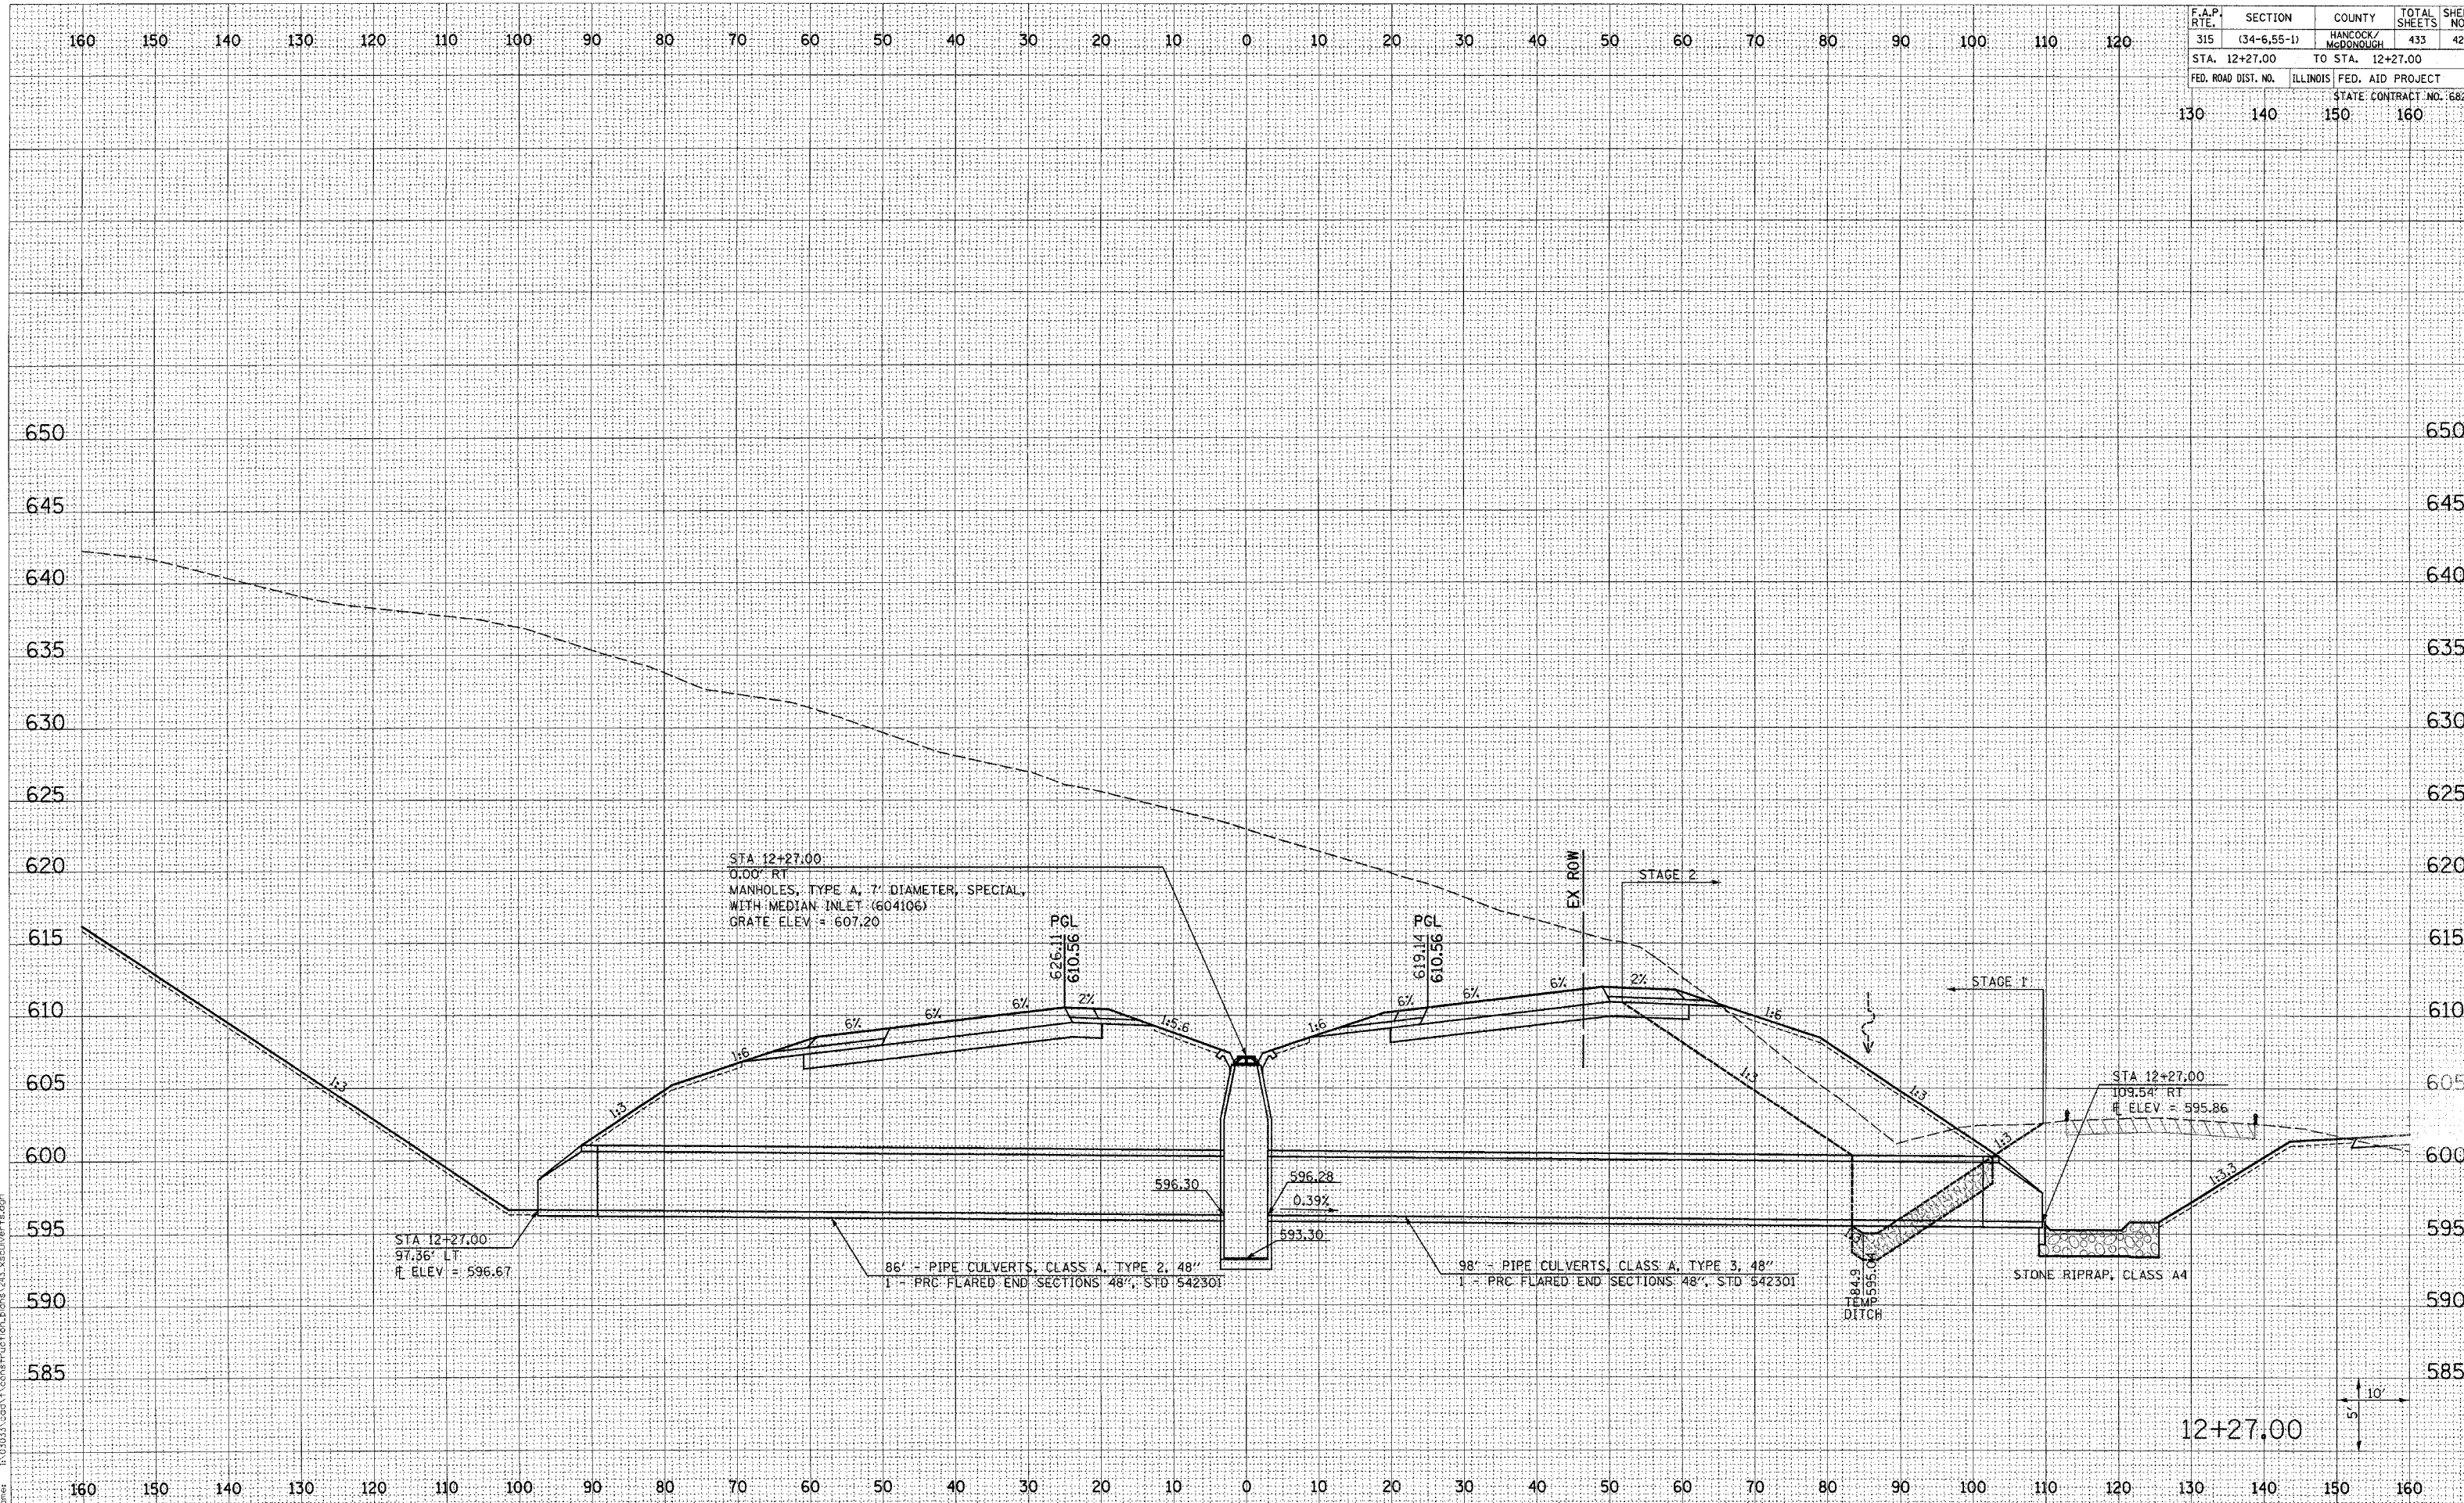

DATE	BY

DATE	BY

Plot Date: 8/20/2006
 Plot Time: 15:53:51 PM
 Plotted By: bmcneil
 Pen Table: 100.tbl
 Plot Scale: 1" = 10'-0"

12+27.00