


F.A.P. RTE.	SECTION	COUNTY	TOTAL SHEETS	SHEET NO.
315	(34-6.55-1)	HANCOCK/MCDONOUGH	433	422
STA. 34+50.00 TO STA. 50+00.00		STATE CONTRACT NO. 68206		
FED. ROAD DIST. NO.	ILLINOIS	FED. AID PROJECT		
130	140	150	160	

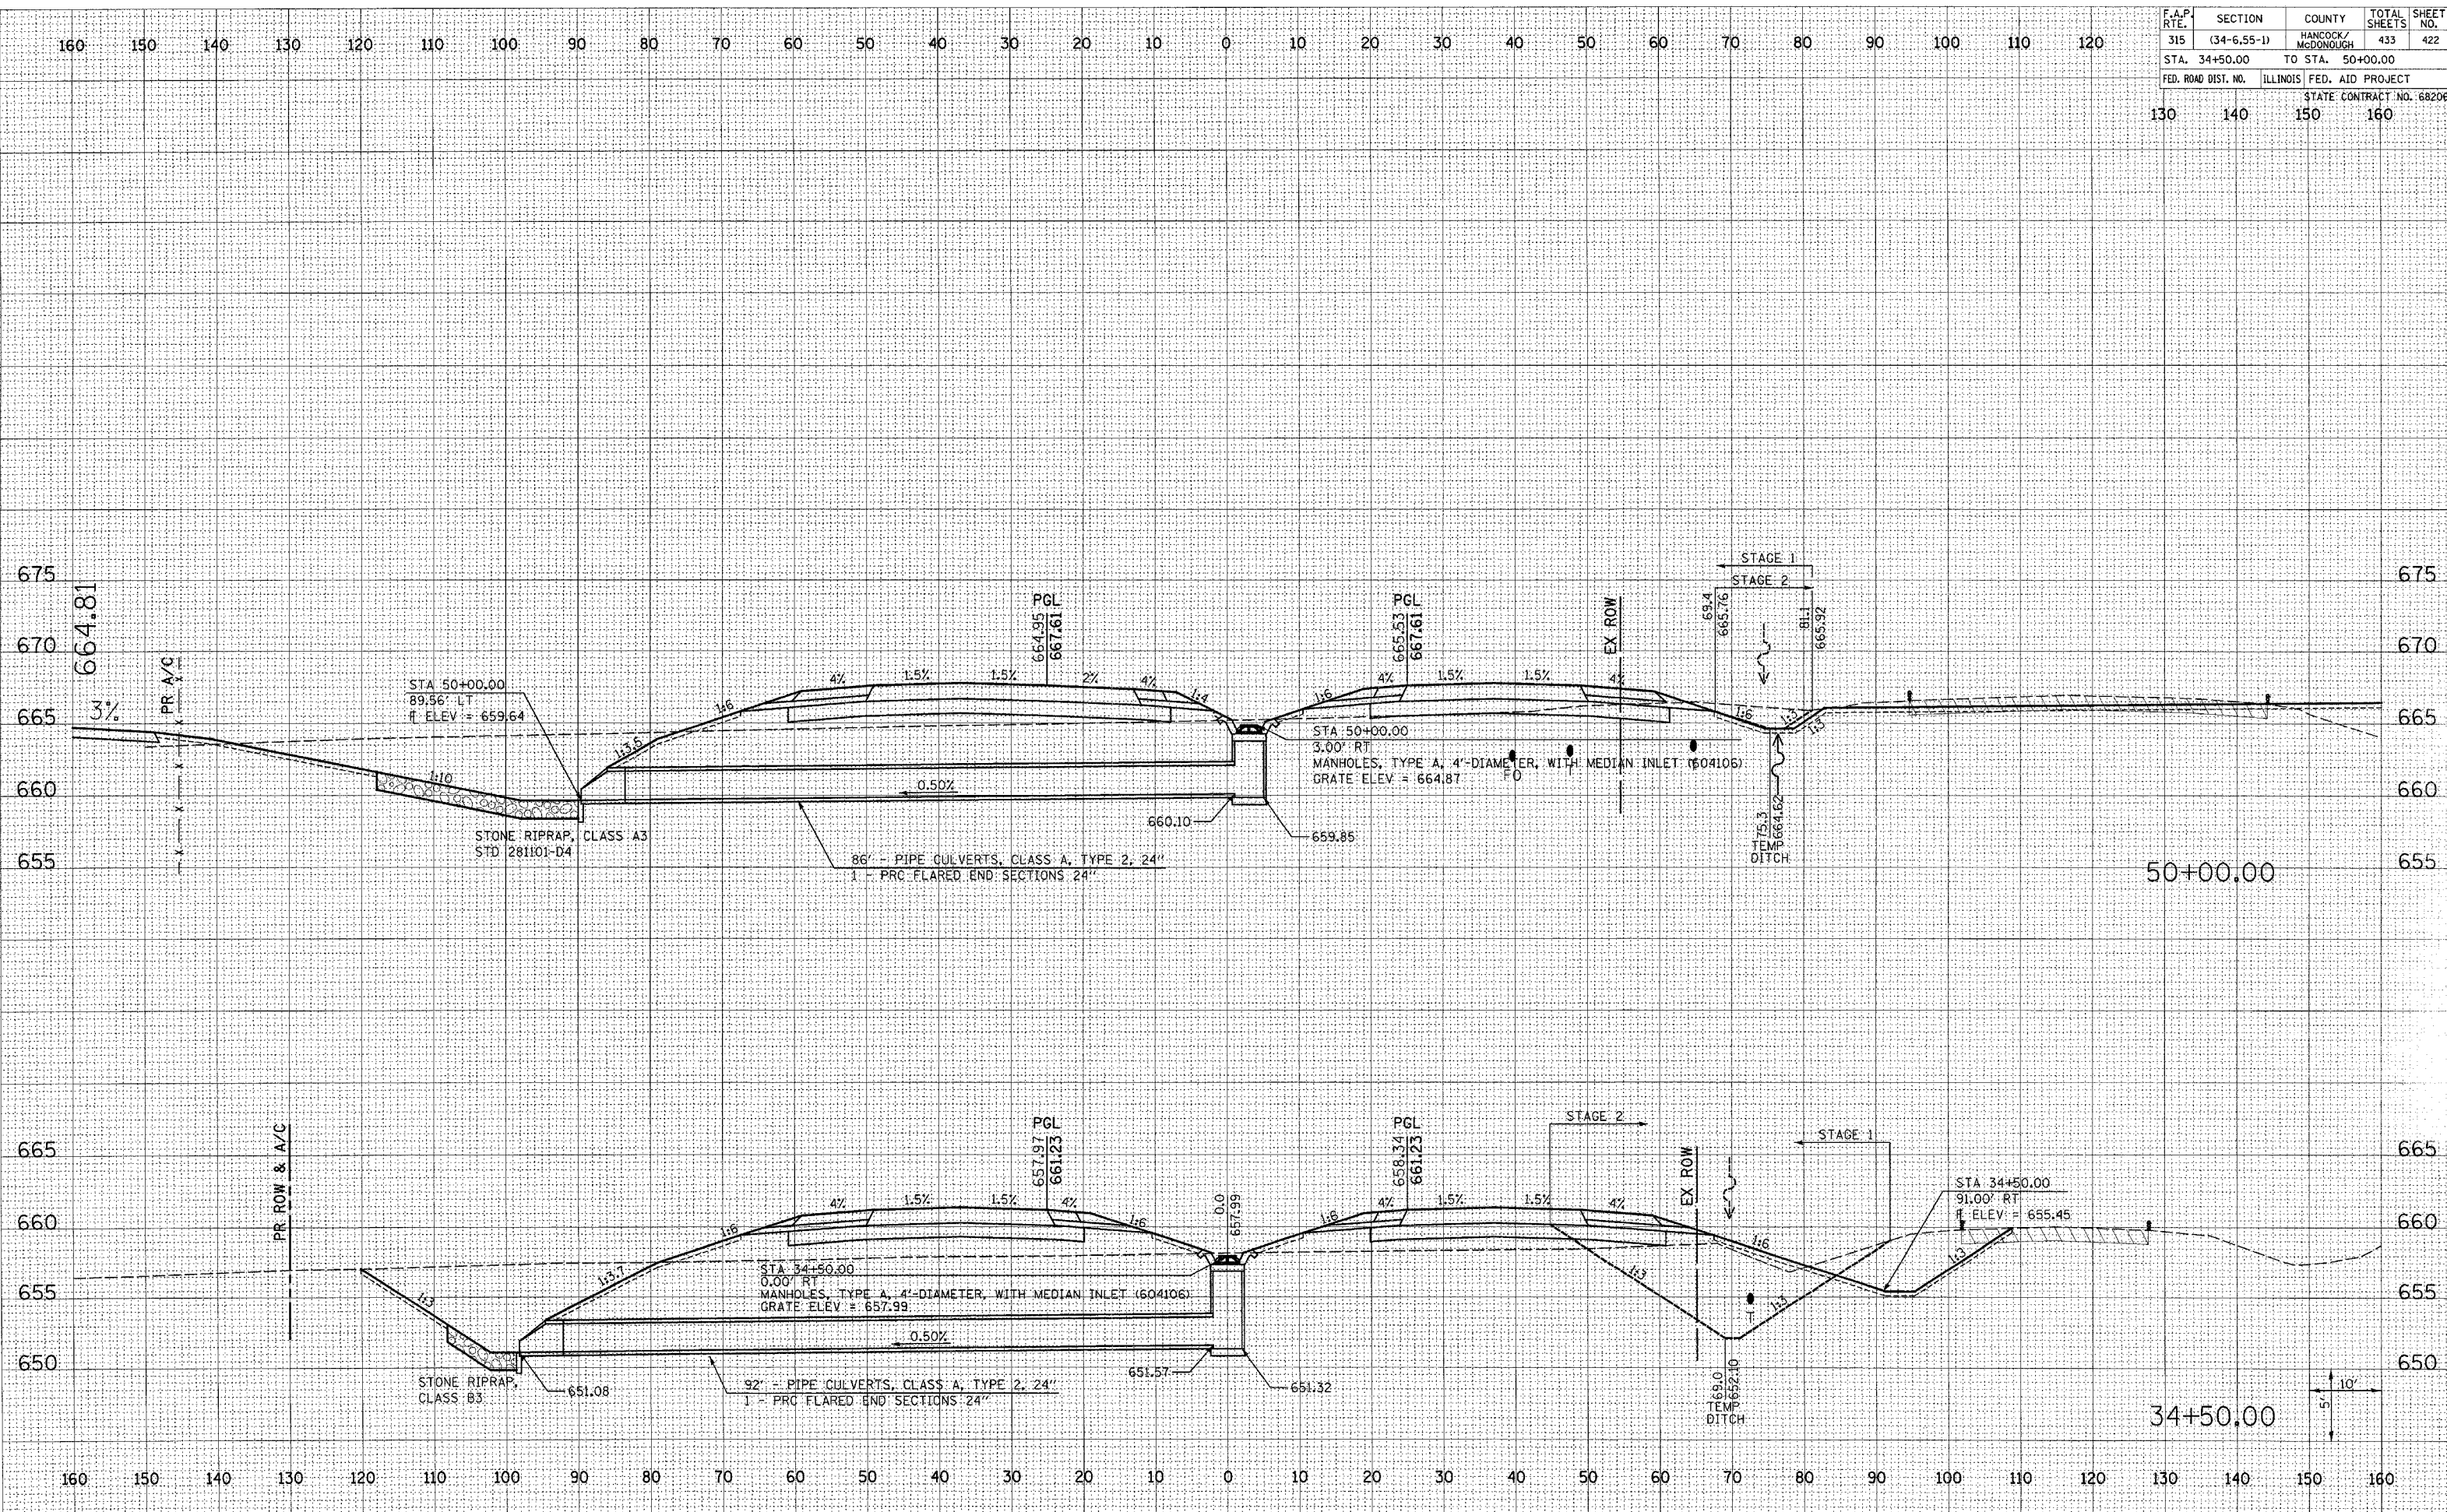

FAP 315 (IL 336) DRAINAGE CROSS SECTIONS STA 34+50.00 TO 50+00.00

DATE	
BY	
FINAL SURVEY	
NOTE BOOK	
AREAS CHECKED	

DATE	
BY	
ORIGINAL SURVEY	
NOTE BOOK	
AREAS CHECKED	

Plot Date: 7/18/2006  
 Plot Time: 3:37:58 PM  
 Plotted By: bschmidt  
 Pen Table: h01.tbl  
 Filename: I:\03033\cadd\1\comstruc\10-plans\233\_mcdunow\tsa.dwg