


F.A.P. RTE.	SECTION	COUNTY	TOTAL SHEETS	SHEET NO.
315	(34-6.55-1)	HANCOCK/MCDONOUGH	433	423
STA. 57+20.00		TO STA. 57+20.00		
FED. ROAD DIST. NO.	ILLINOIS	FED. AID PROJECT		STATE CONTRACT NO. 68206
130	140	150	160	

DATE	
BY	
FINAL SURVEY	
NOTE BOOK	
NO.	

DATE	
BY	
ORIGINAL SURVEY	
NOTE BOOK	
NO.	

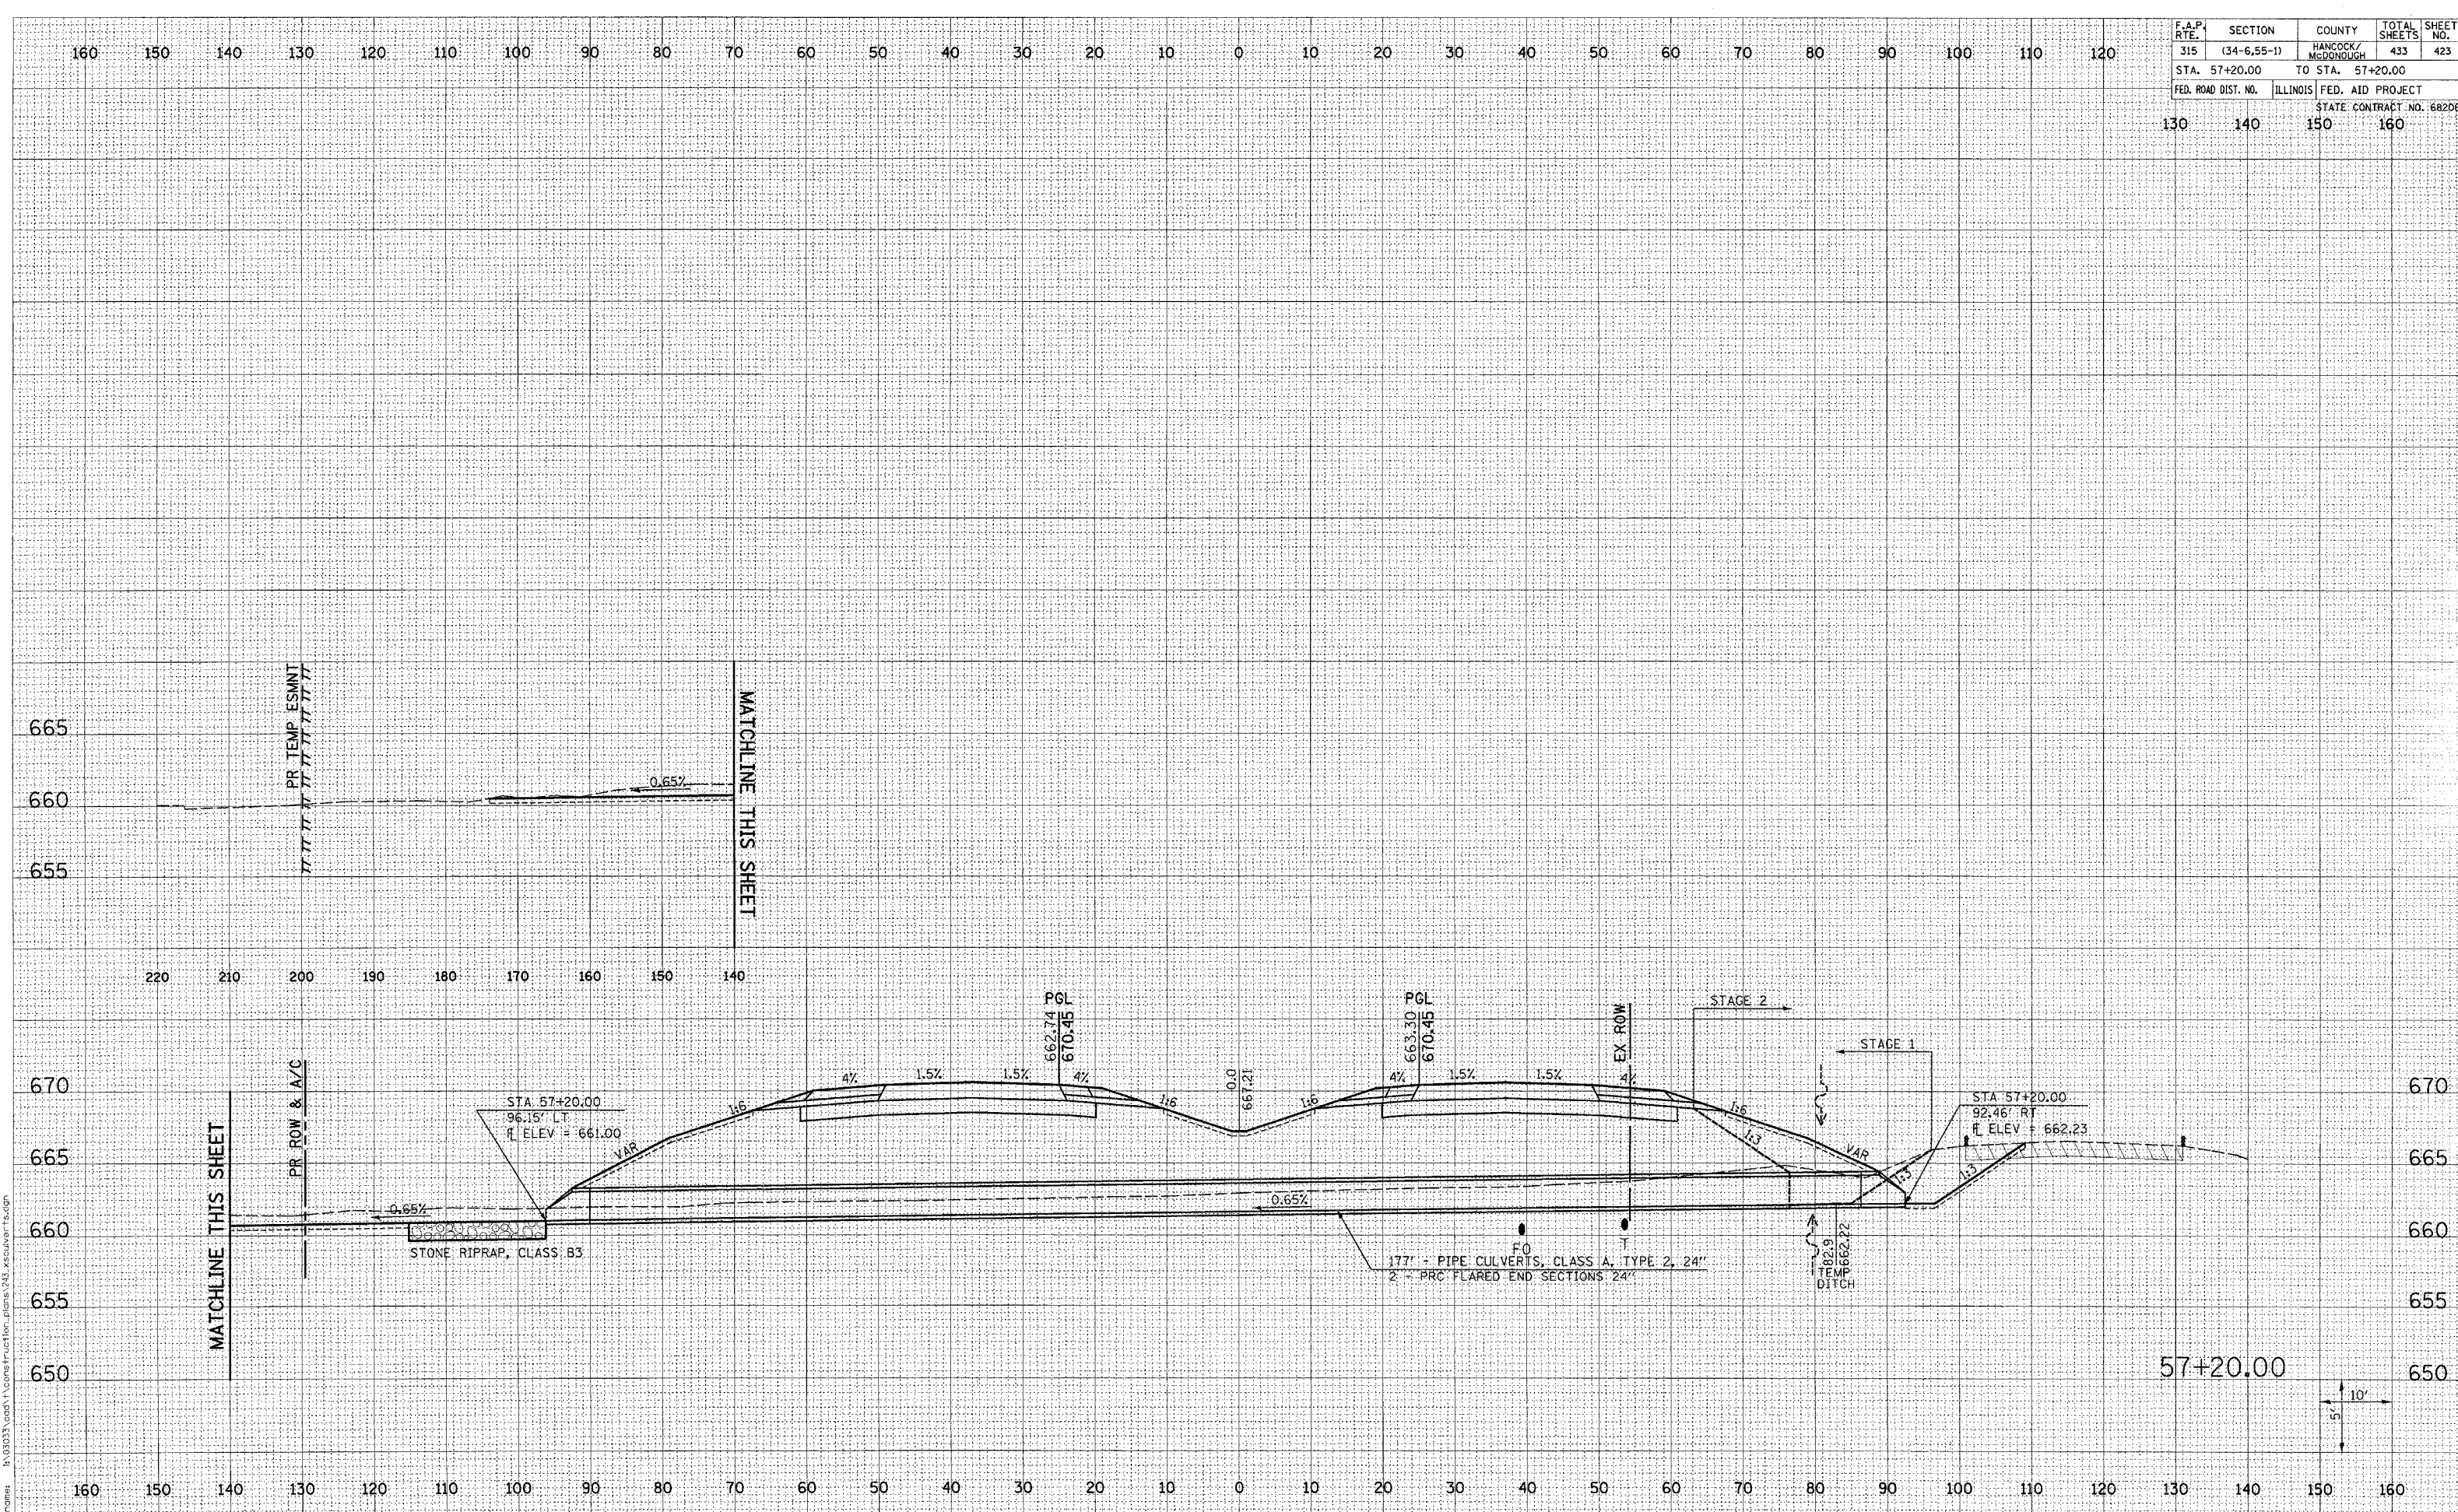

Plot Date: 7/18/2006  
 Plot Time: 3:33:38 PM  
 Plotted By: bschmidt  
 Pen Table: 100.tbl  
 File Name: P:\03033\oads\1\comet\function\plans\733\_xsculvert1.txd