


F.A.P. RTE.	SECTION	COUNTY	TOTAL SHEETS	SHEET NO.
315	(34-6.55-1)	HANCOCK/MCDONOUGH	433	425
STA. 74+70.00	TO STA. 74+70.00			
FED. ROAD DIST. NO.	ILLINOIS FED. AID PROJECT		STATE CONTRACT NO. 68206	
130	140	150	160	

FINAL SURVEY	SUBMITTED	DATE
NOTE BOOK	PROF'D	
AREAS CHECKED	TEMPLATE	
	AREAS	
	CHECKED	

ORIGINAL SURVEY	SUBMITTED	DATE
NOTE BOOK	PROF'D	
AREAS CHECKED	TEMPLATE	
	AREAS	
	CHECKED	

Plot Date: 7/18/2006  
 Plot Time: 3:37:29 PM  
 Plotted By: sacmhd  
 Pen Table: idc\*.tbl  
 Filename: I:\03033\cdt\1\construction\plans\243\exc\cvt\ts.dgn

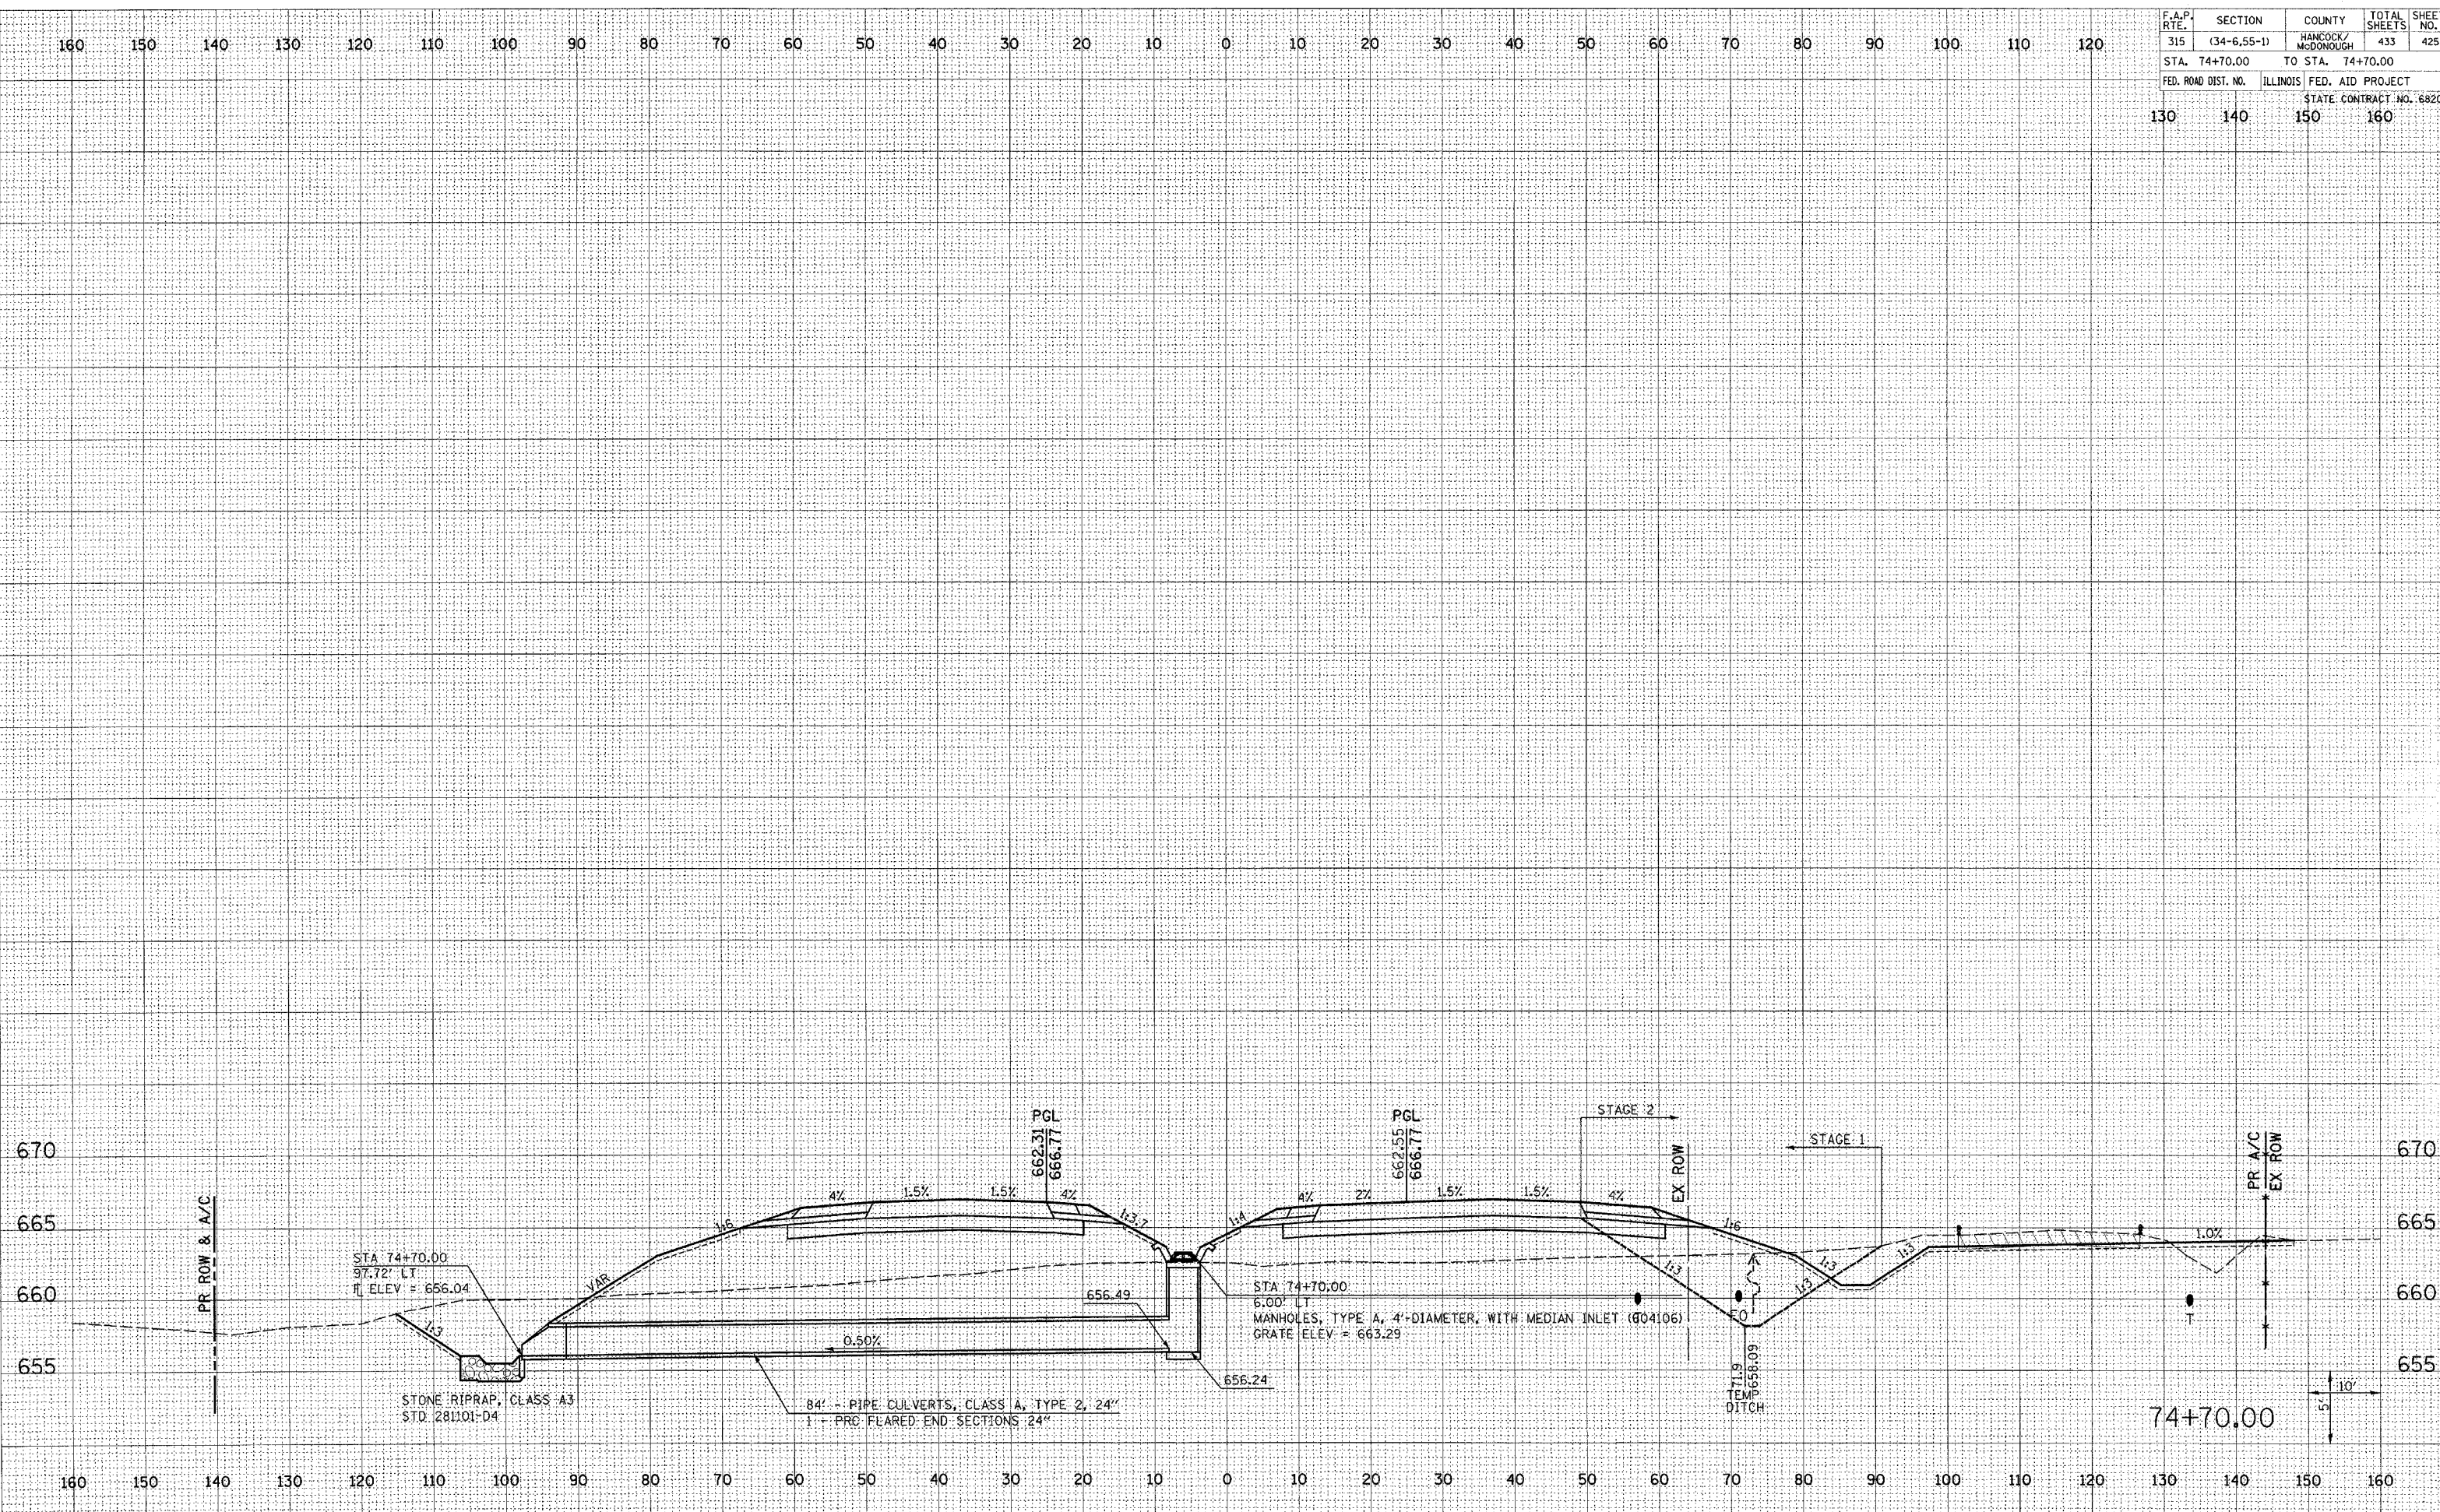

FAP 315 (IL 336) DRAINAGE CROSS SECTIONS STA 74+70.00 TO 74+70.00