


F.A.P. RTE.	SECTION	COUNTY	TOTAL SHEETS	SHEET NO.
315	(34-6.55-1)	HANCOCK/MCDONOUGH	433	427
STA. 91+30.00	TO STA. 116+60.00			
FED. ROAD DIST. NO.	ILLINOIS	FED. AID PROJECT	STATE CONTRACT NO. 68206	
130	140	150	160	

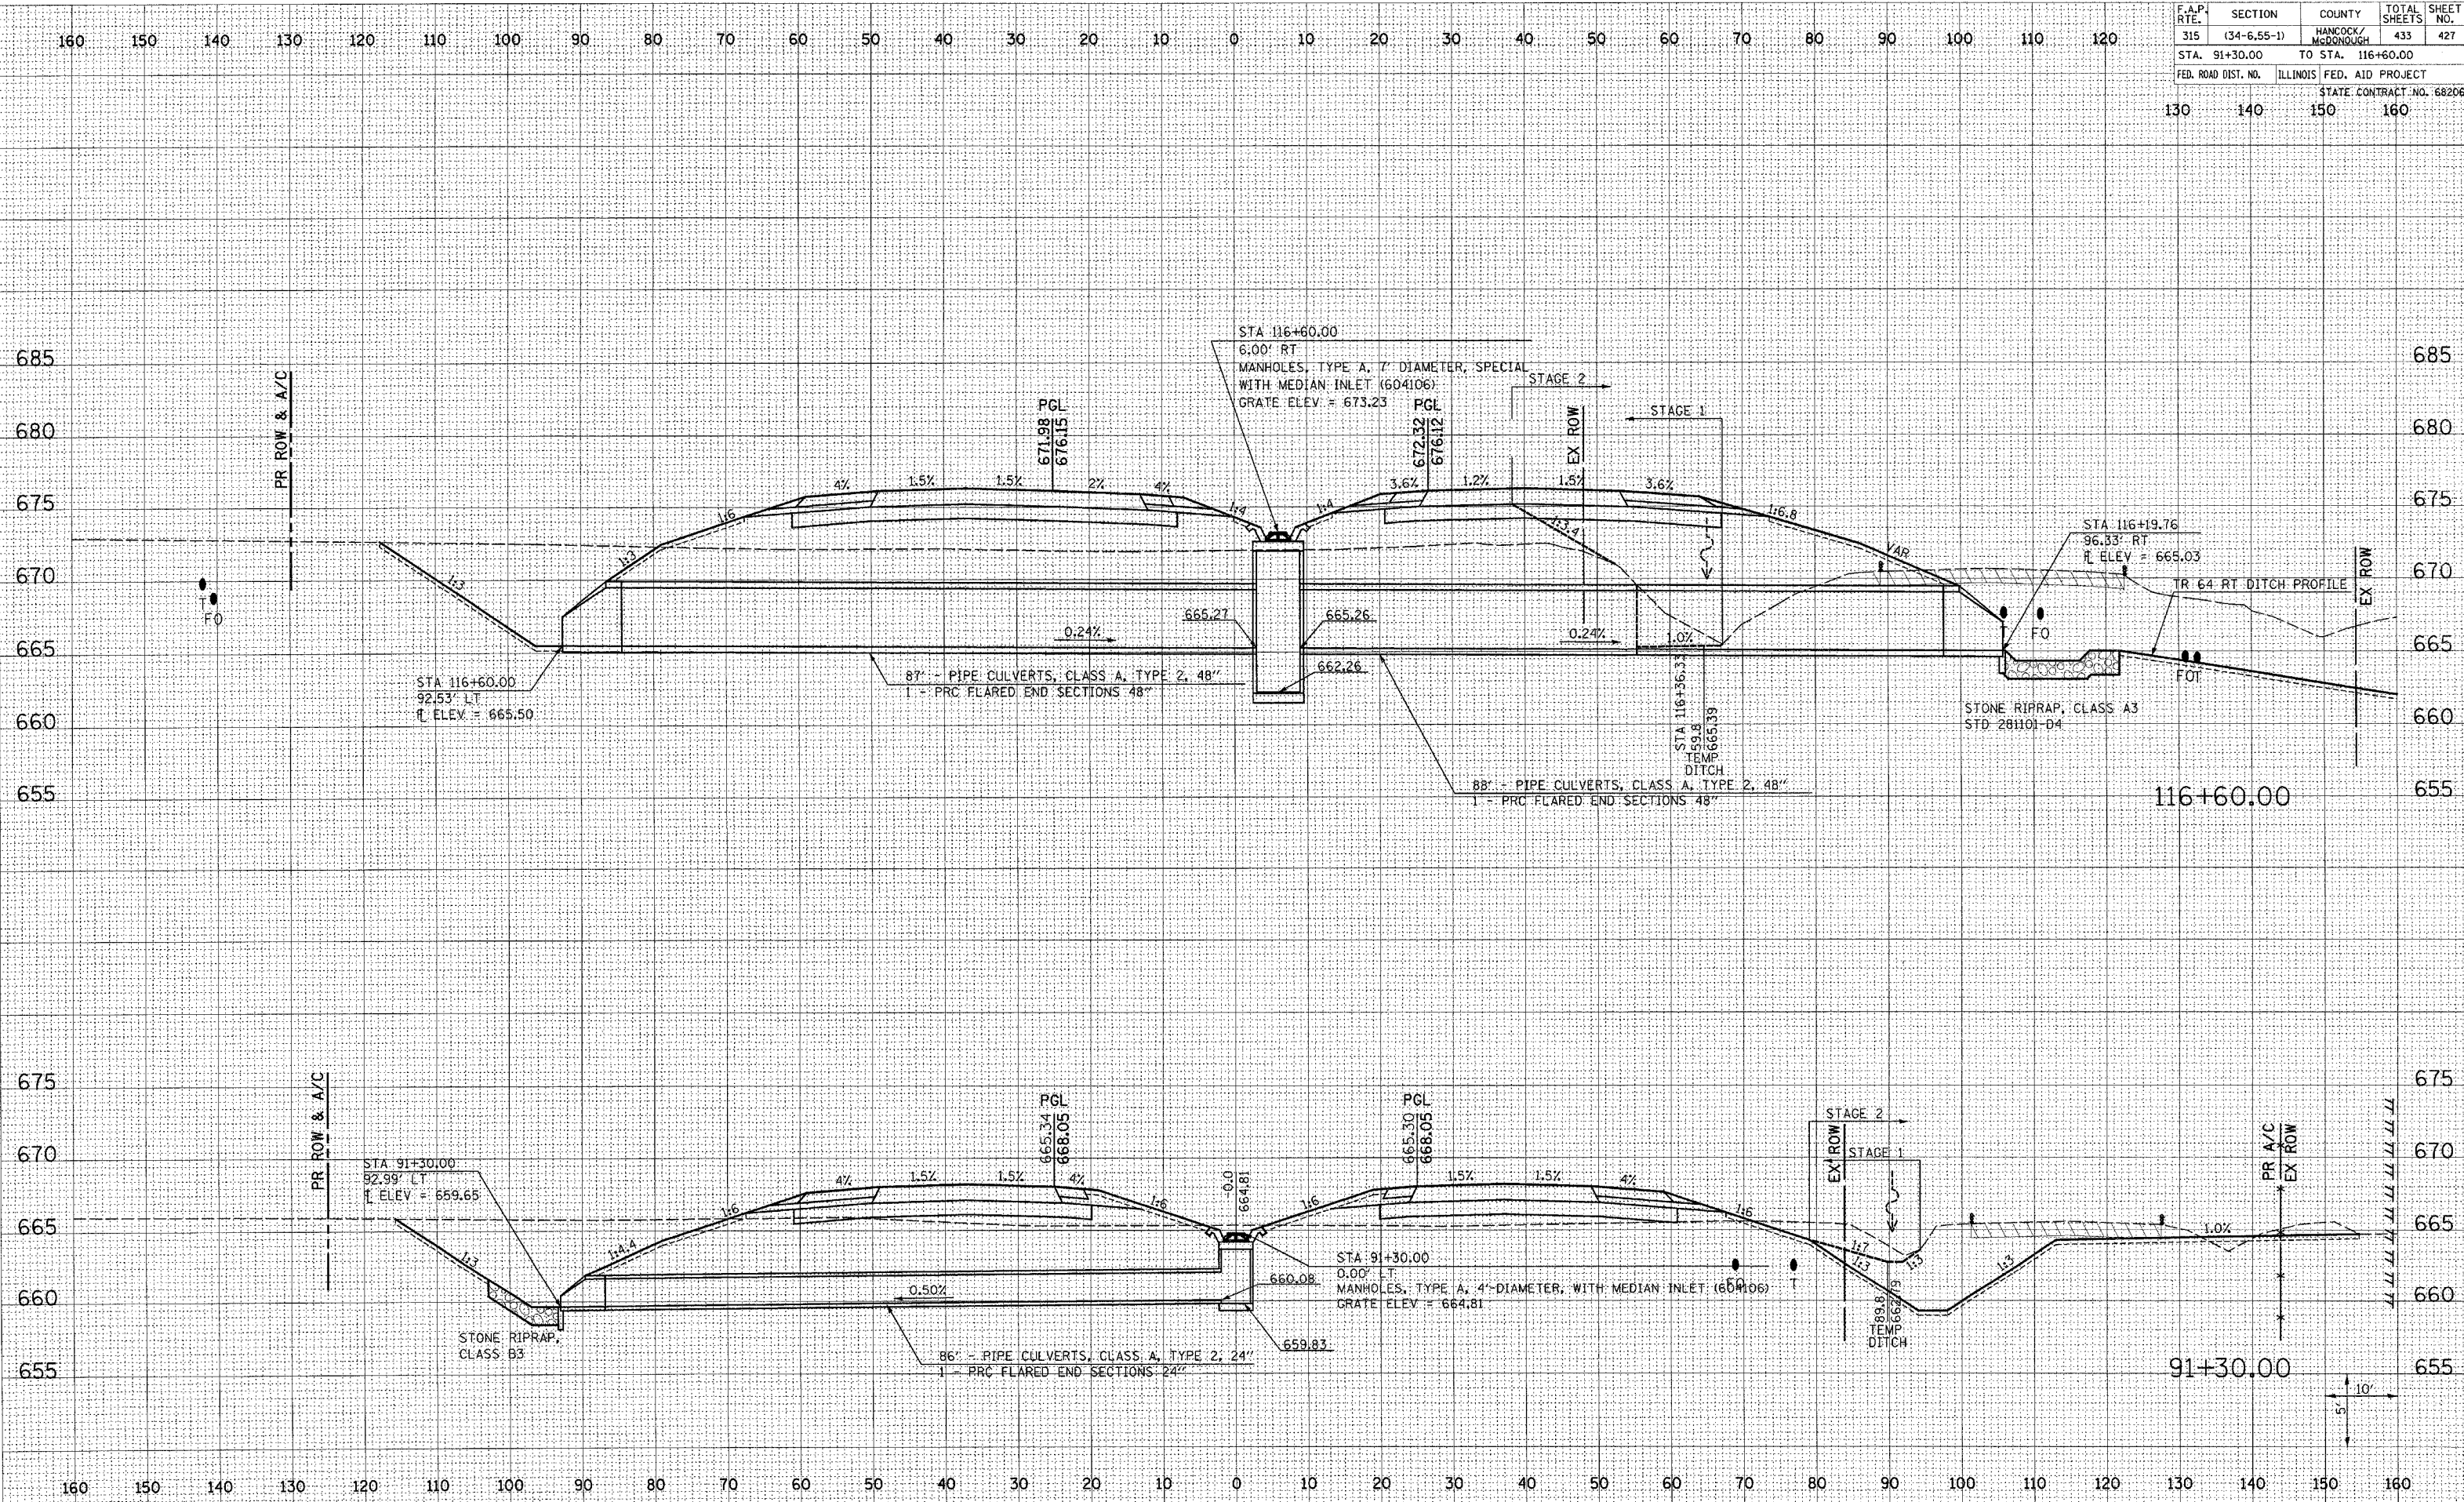

DATE	
BY	
FINAL SURVEY	
NOTED	
PLOTTED	
TEMPLATE	
AREAS	
CHECKED	

DATE	
BY	
ORIGINAL SURVEY	
NOTED	
PLOTTED	
TEMPLATE	
AREAS	
CHECKED	

Plot Date: 8/20/2006  
 Plot Time: 12:50:32 PM  
 Plotted By: edonohue  
 Pen Table: 1d01.tbl  
 File Name: I:\03033\cadd\1\constr\function\plans\333\_xssurvey\ts.dgn