



F.A.P. RTE.	SECTION	COUNTY	TOTAL SHEETS	SHEET NO.
315	(34-6.55-1)	HANCOCK/MCDONOUGH	433	433
STA. 397+00.00		TO STA. 399+00.00		
FED. ROAD DIST. NO.	ILLINOIS	FED. AID PROJECT	STATE CONTRACT NO. 68206	
130	140	150	160	

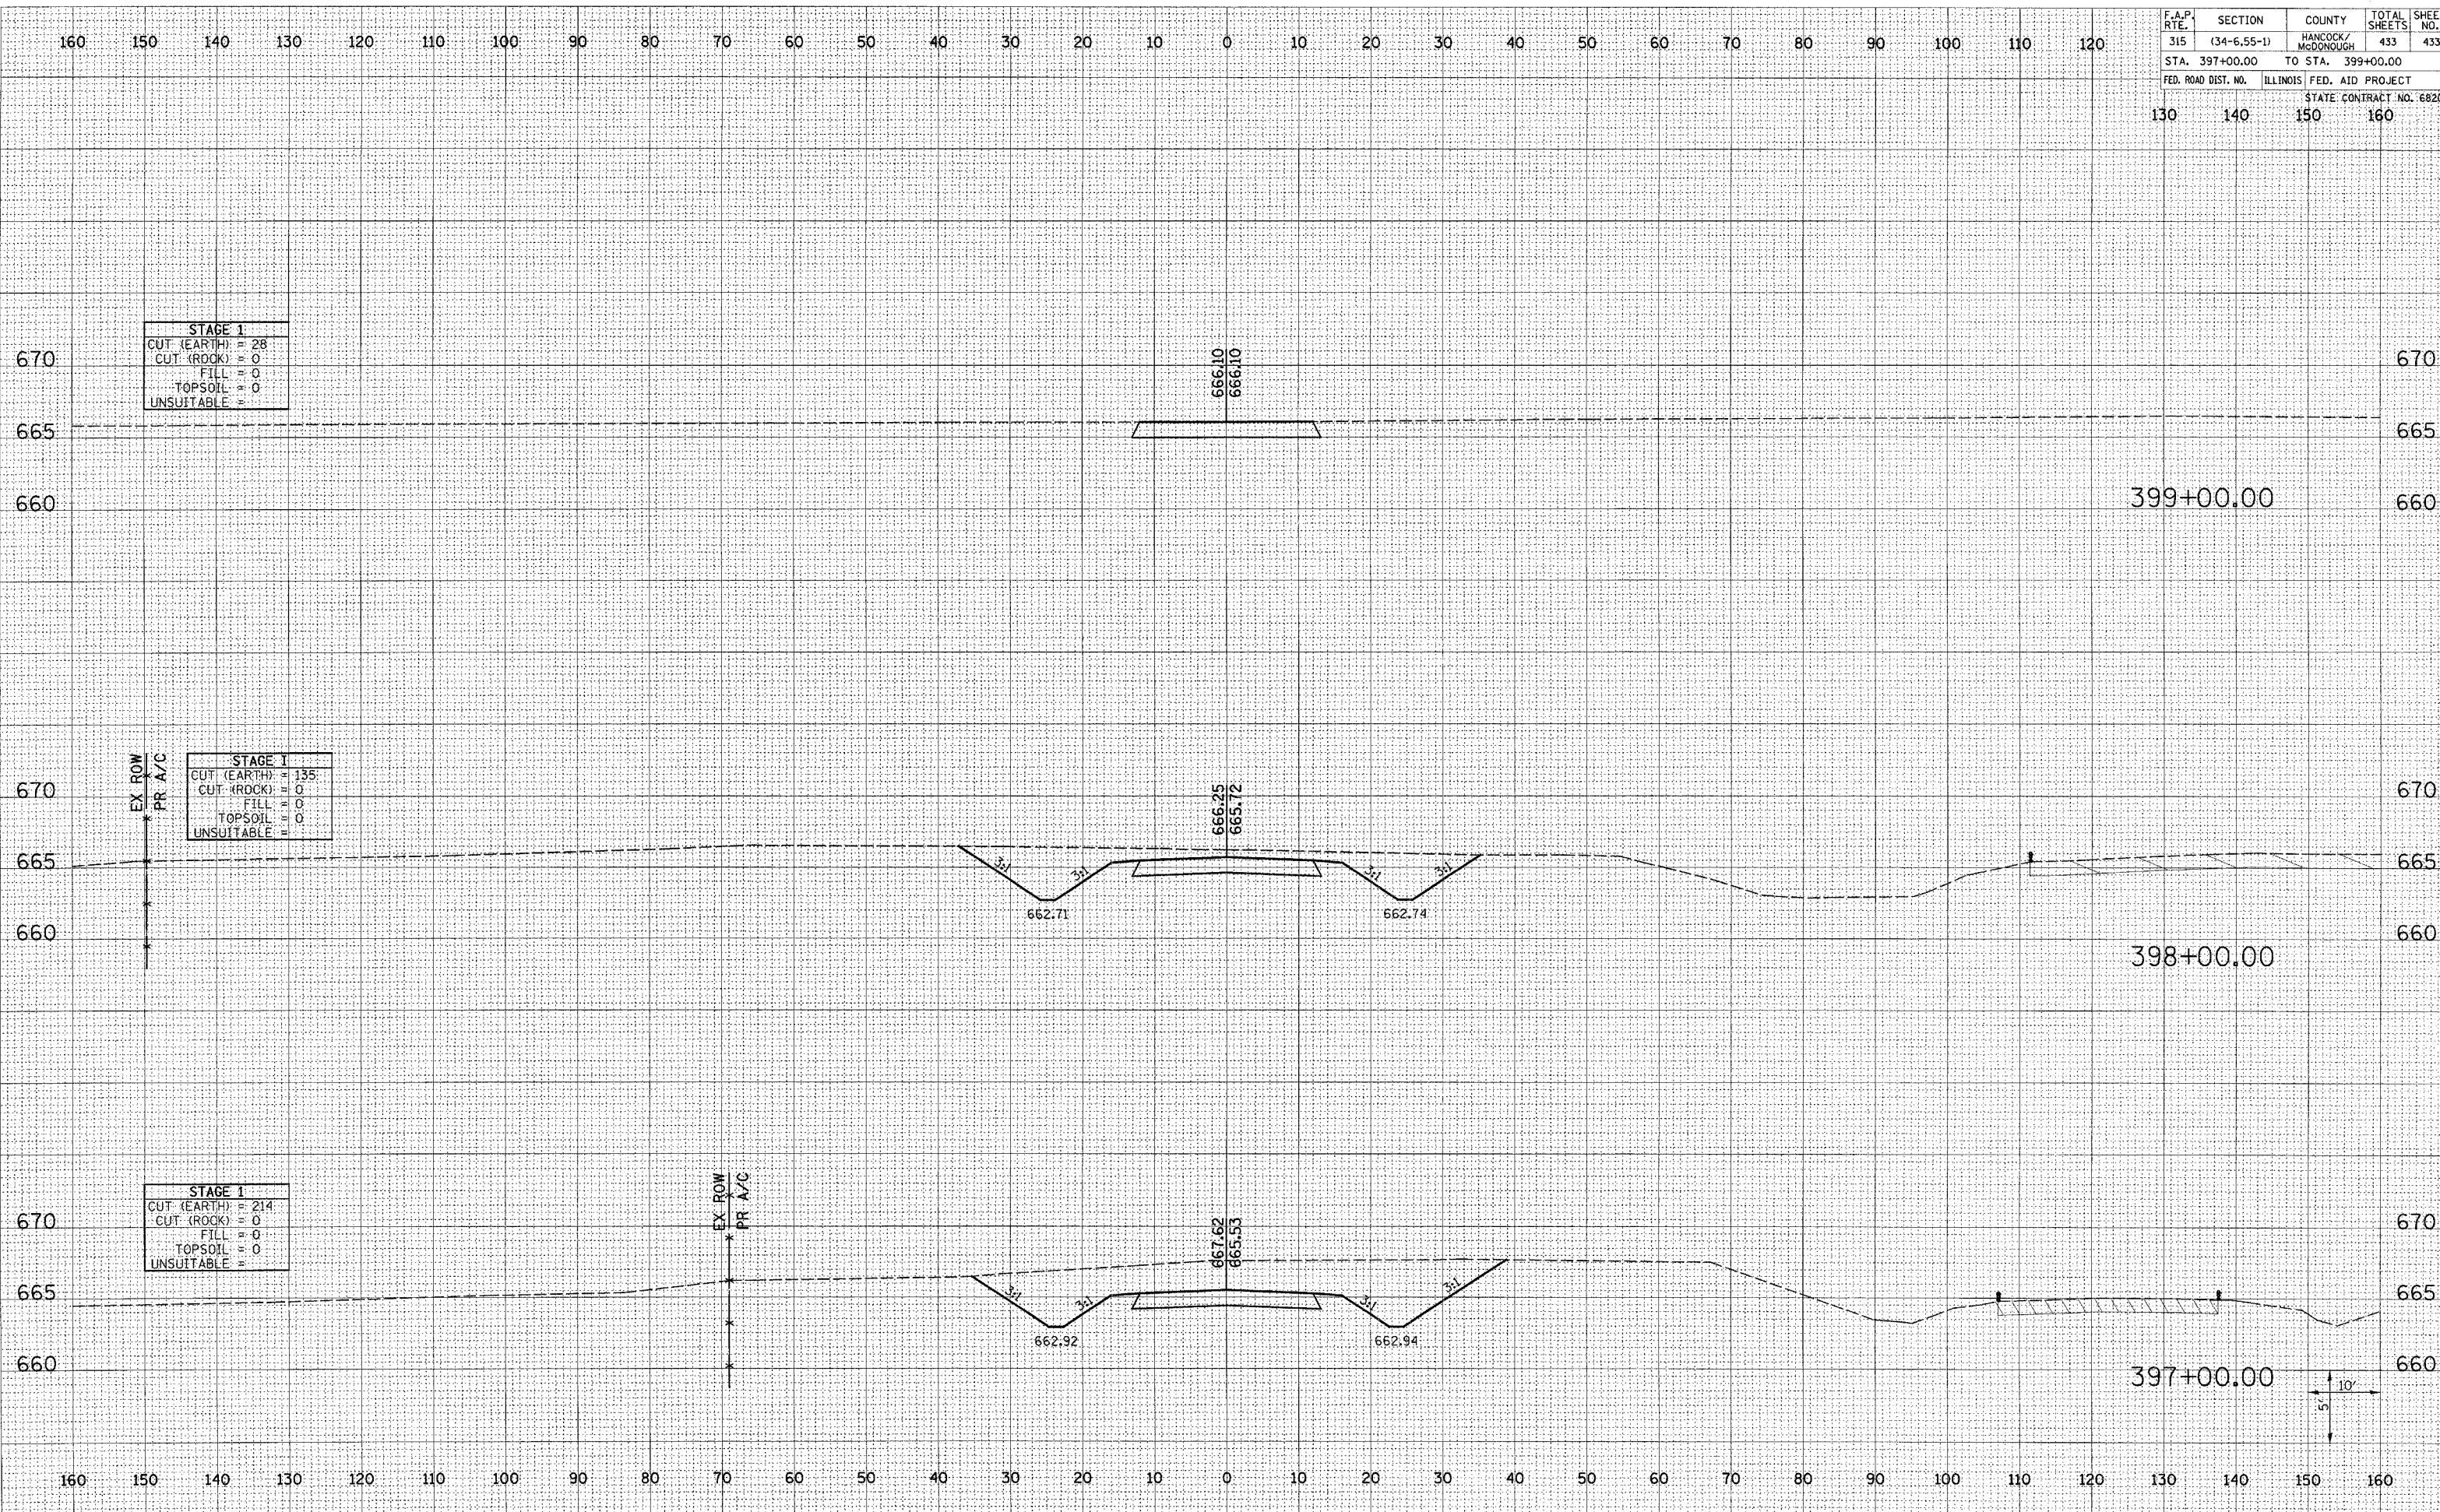

STAGE 1	
CUT (EARTH)	28
CUT (ROCK)	0
FILL	0
TOPSOIL	0
UNSUITABLE	0

STAGE 1	
CUT (EARTH)	135
CUT (ROCK)	0
FILL	0
TOPSOIL	0
UNSUITABLE	0

STAGE 1	
CUT (EARTH)	214
CUT (ROCK)	0
FILL	0
TOPSOIL	0
UNSUITABLE	0

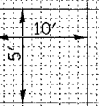

BY	DATE

BY	DATE

Plot Date: 7/18/2006
 Plot Time: 3:37:45 PM
 Plotted By: bschmidt
 Pen Tables: dcr.tbl
 Filename: I:\03033\cadd\1\construction\plan\p101a\244_xsl\p101a.dgn