
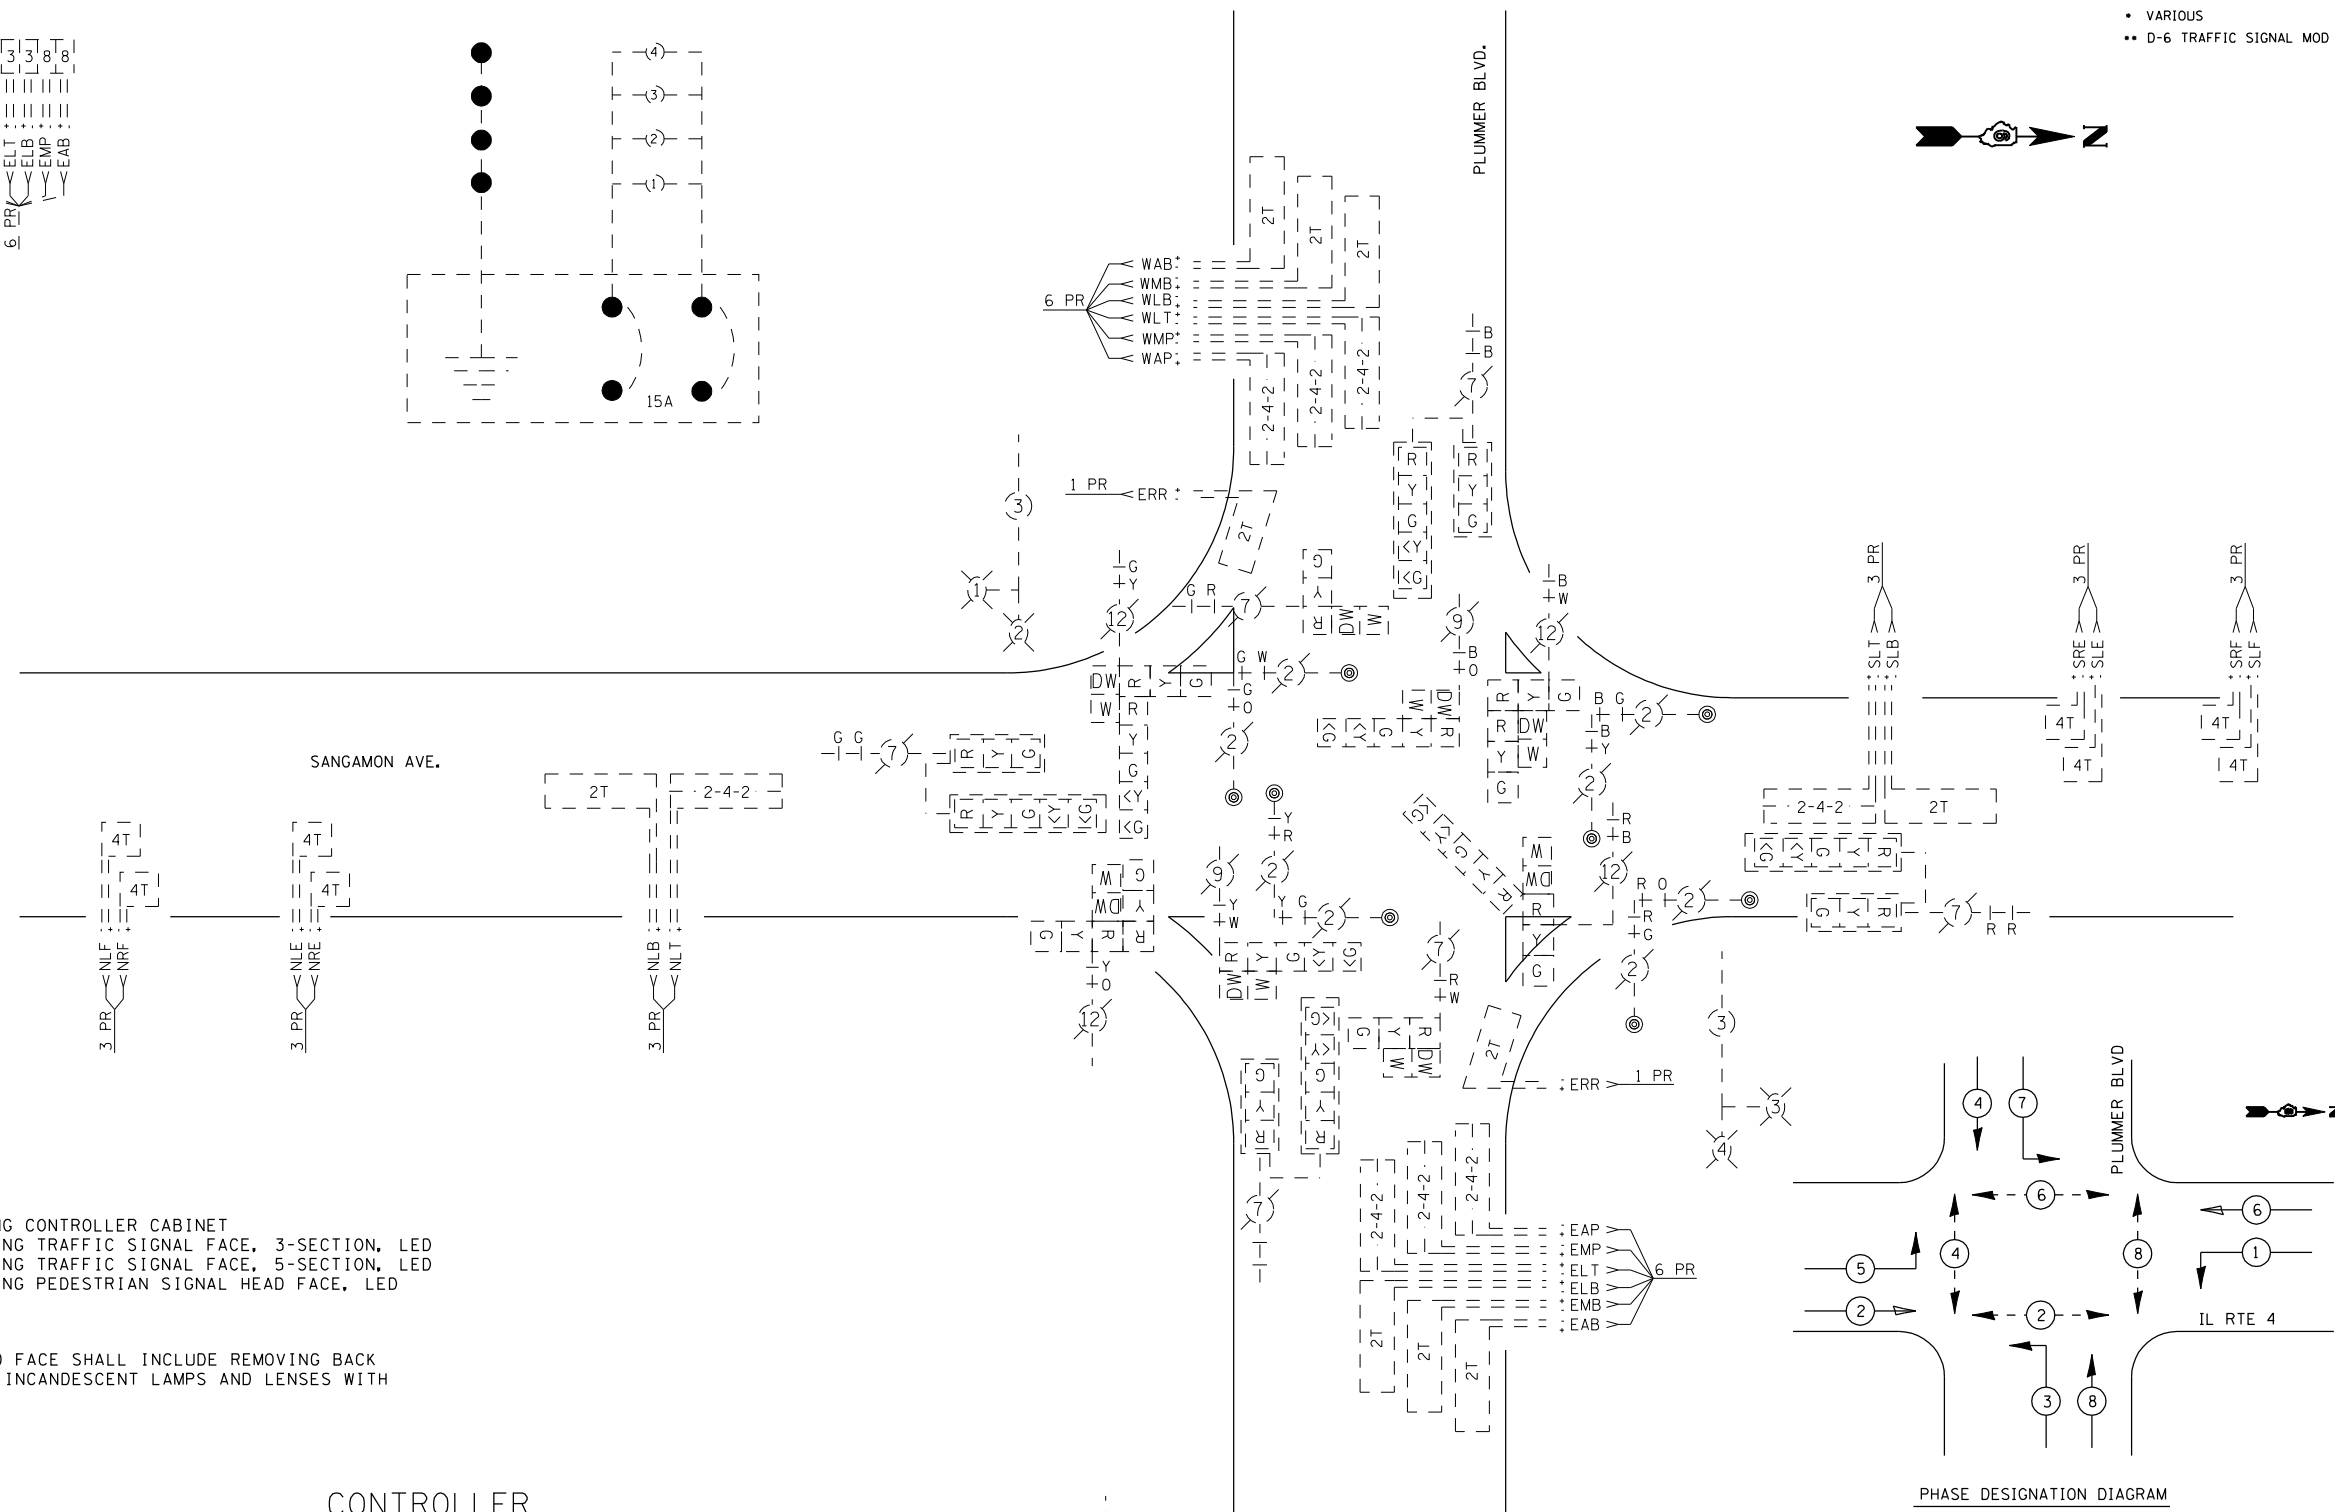


F.A. RTE.	SECTION	COUNTY	TOTAL SHEETS	SHEET NO.
*	**	VARIOUS	30	15
STA.		TO STA.		
FED. ROAD DIST. NO.	ILLINOIS	FED. AID PROJECT		

- VARIOUS
- D-6 TRAFFIC SIGNAL MOD 2004-2

DETECTORS

PHASE	2	2	5	6	6	1	4	4	7	7	4	4	8	8	3	8
	NLF	NRF	NLE	NRE	NLT	NLB	SLE	SRE	SLT	SLB	WAB	WLB	WLT	WMB	WMP	WAP
	3 PR	3 PR	3 PR	3 PR	3 PR	3 PR	3 PR	3 PR	3 PR	3 PR	6 PR	1 PR	1 PR	1 PR	1 PR	1 PR

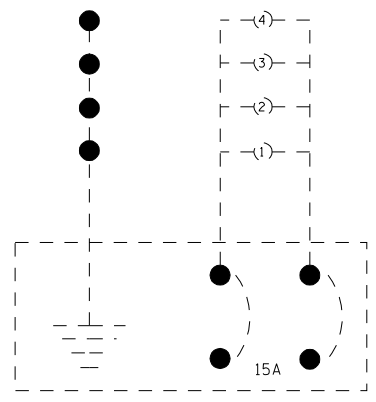

TRAFFIC SIGNAL QUANTITIES



IL 4 & PLUMMER BLVD (CHATHAM)

QUANTITY	UNIT	ITEM
1	EACH	MODIFY EXISTING CONTROLLER CABINET
12	EACH	REBUILD EXISTING TRAFFIC SIGNAL FACE, 3-SECTION, LED
8	EACH	REBUILD EXISTING TRAFFIC SIGNAL FACE, 5-SECTION, LED
8	EACH	REBUILD EXISTING PEDESTRIAN SIGNAL HEAD FACE, LED

NOTES:

- REBUILD EXISTING SIGNAL HEAD FACE SHALL INCLUDE REMOVING BACK REFLECTOR AND REPLACING ALL INCANDESCENT LAMPS AND LENSES WITH LED INDICATIONS.

CONTROLLER

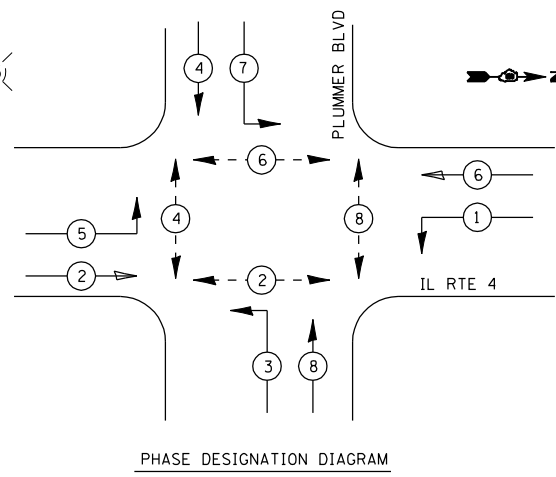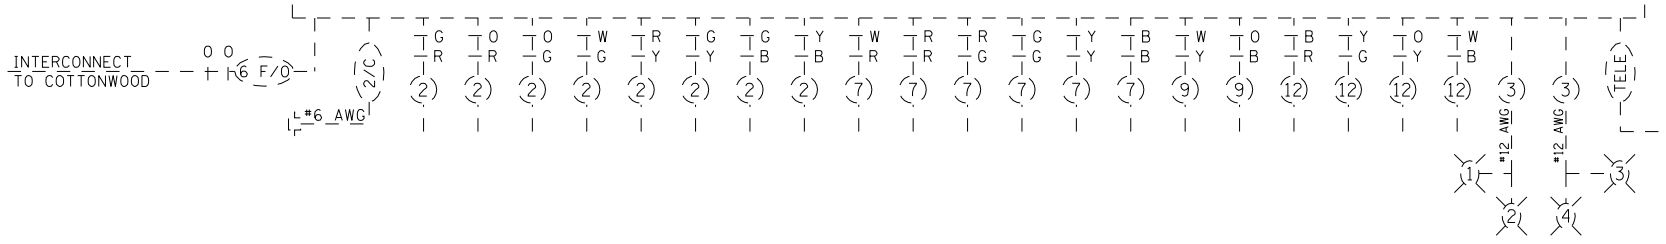

REVISIONS	
NAME	DATE

ILLINOIS DEPARTMENT OF TRANSPORTATION
EXISTING TRAFFIC SIGNALS
 IL 4 & PLUMMER BLVD
 SANGAMON COUNTY

SCALE: VERT. HORIZ. DATE: MAY '06

DRAWN BY: KDA
 CHECKED BY: _____