



ROUTE NO.	SECTION	COUNTY	SHEET NO.	SHEET
FAU 1517	03-00247-00-BR	KANE	121	95
FED. ROAD DIST. NO. 1	ILLINOIS	FED. AID PROJECT-		

SHEET NO. SE-12
SE-27 SHEETS


CONTRACT #83867

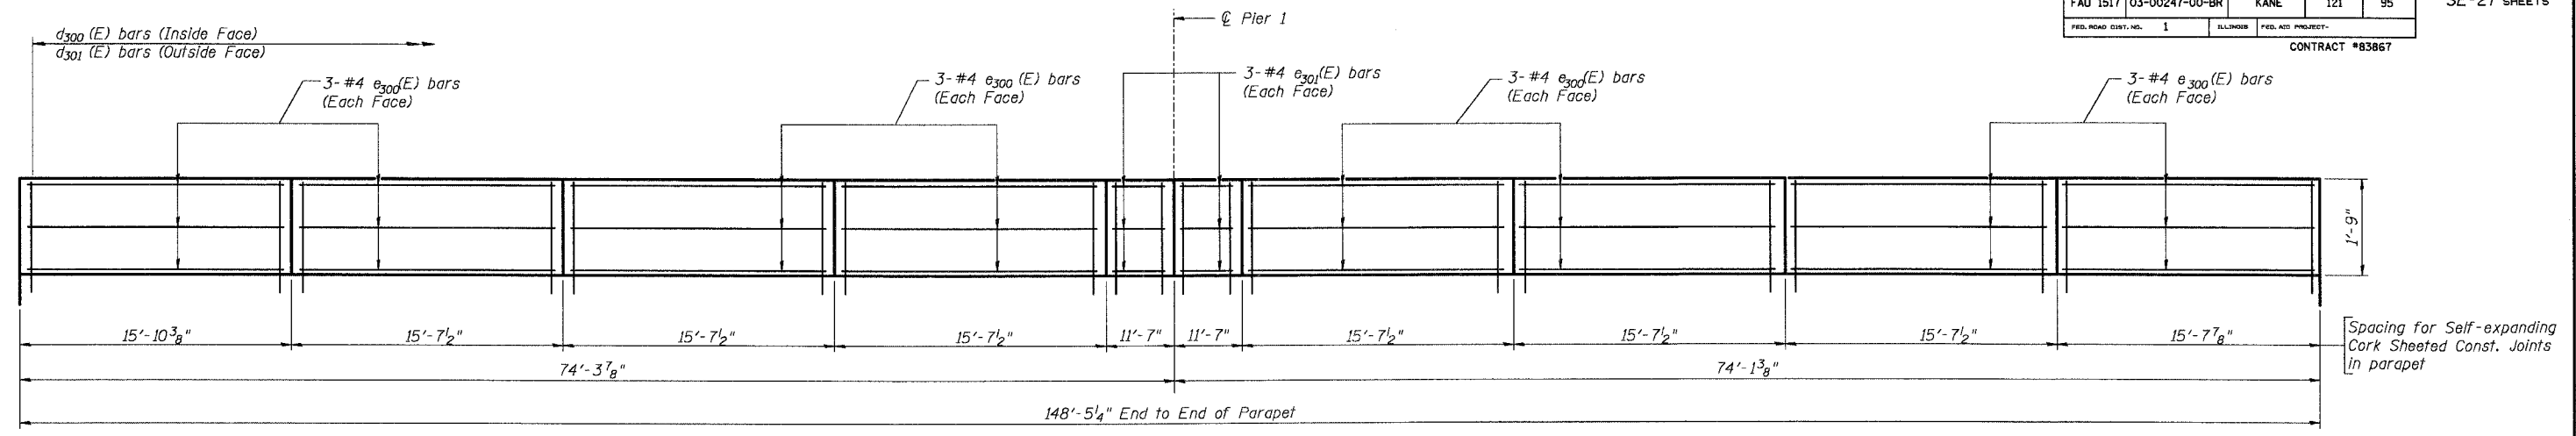

INSIDE ELEVATION OF NORTH PARAPET

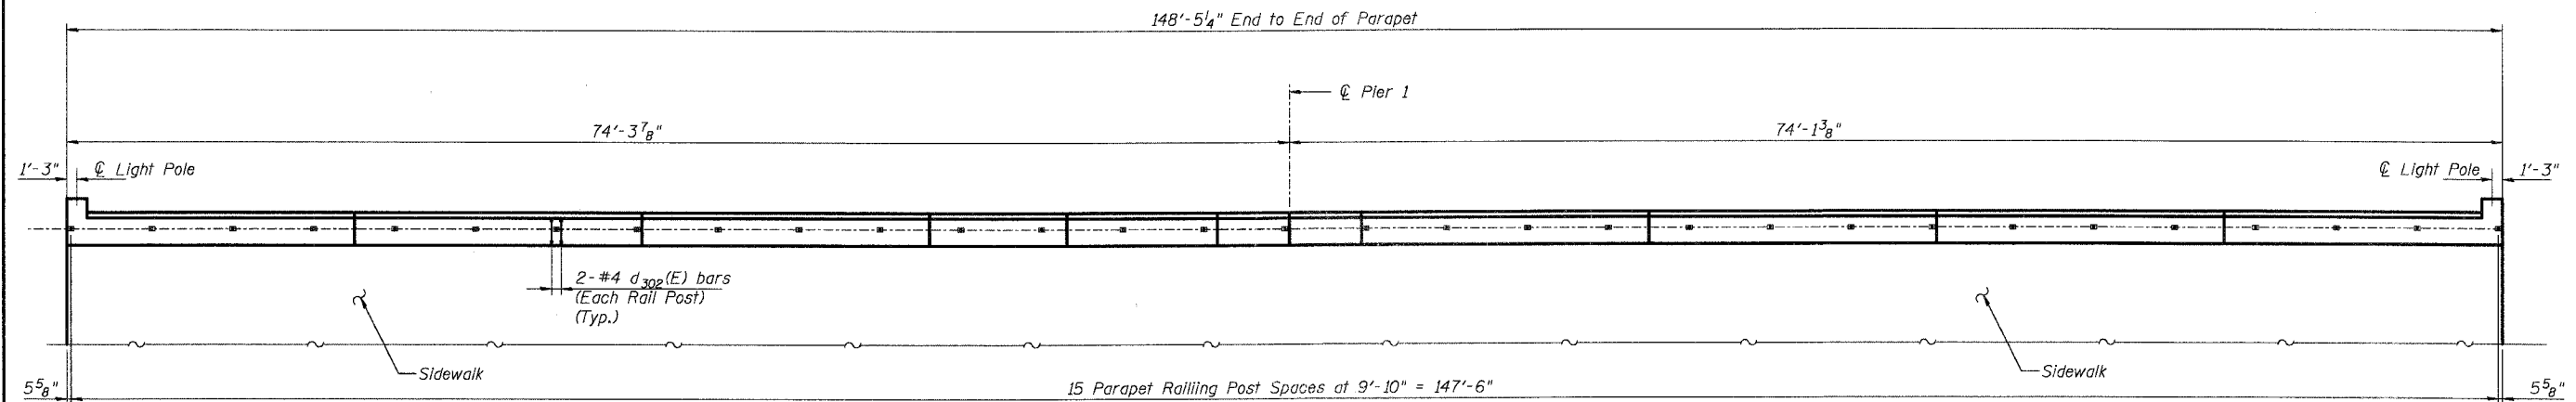

TOP PLAN OF NORTH PARAPET

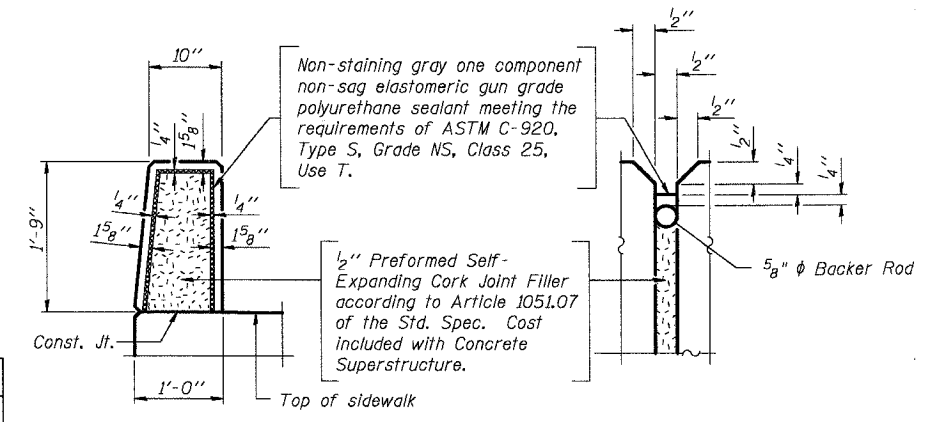

PARAPET JOINT DETAILS

Notes:
Work this Sheet with Sheets SE-10, SE-11 & SE-14.
For parapet railing details see Sheet SE-11.
For light pole support details see Sheet SE-14.

DESIGNED	AEU
CHECKED	RGD
DRAWN	WJH
CHECKED	NRF

SMITH ENGINEERING CONSULTANTS, INC.	
CIVIL, STRUCTURAL, ELECTRICAL AND SURVEYING	
2001 N. WASHINGTON ST., SUITE 200, AURORA, ILL. 60108	
REVISIONS	
NAME	DATE

CITY OF AURORA

SUPERSTRUCTURE DETAILS II
ILLINOIS AVENUE
OVER THE FOX RIVER
SECTION NO. 03-00247-00-BR
KANE COUNTY
STRUCTURE NO. 045-6008

DATE 7-28-2006

