


NOTE BOOK TEMPLATE  
AREAS CHECKED

NOTE BOOK TEMPLATE  
AREAS CHECKED

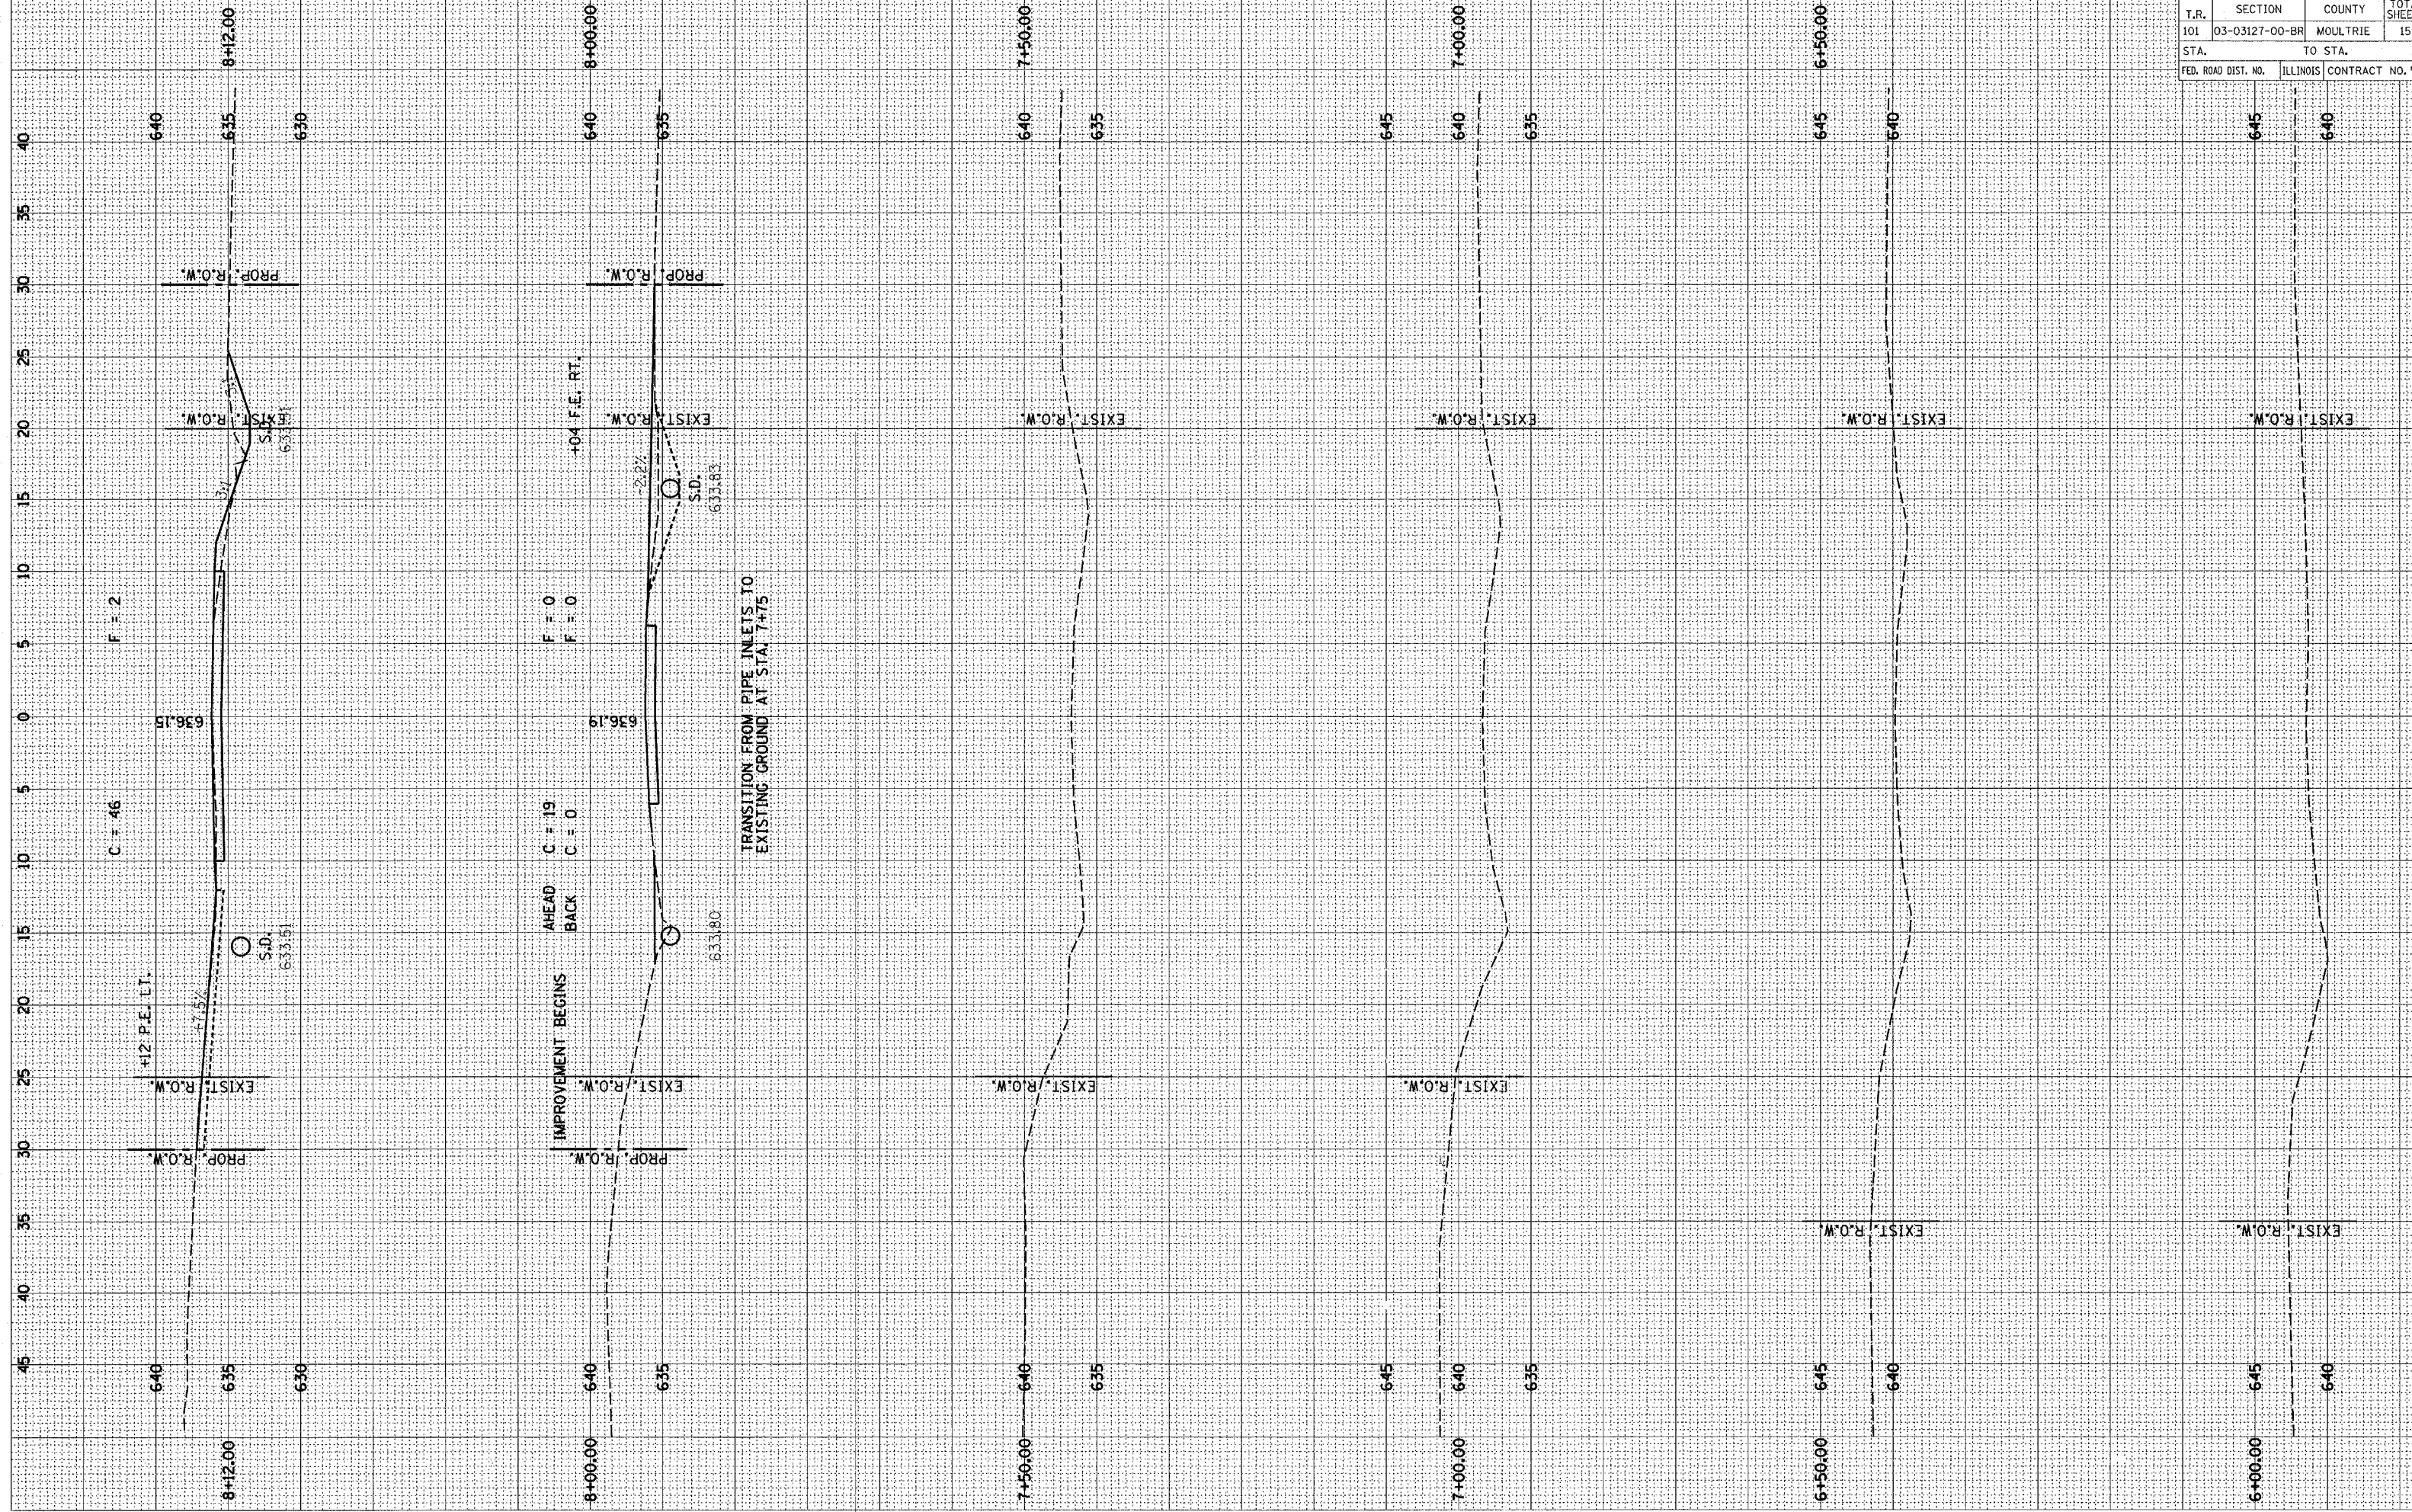

T.R.	SECTION	COUNTY	TOTAL SHEETS	SHEET NO.
101	03-03127-00-BR	MOULTRIE	15	
STA.		TO STA.		
FED. ROAD DIST. NO.		ILLINOIS CONTRACT NO. 95490		

