
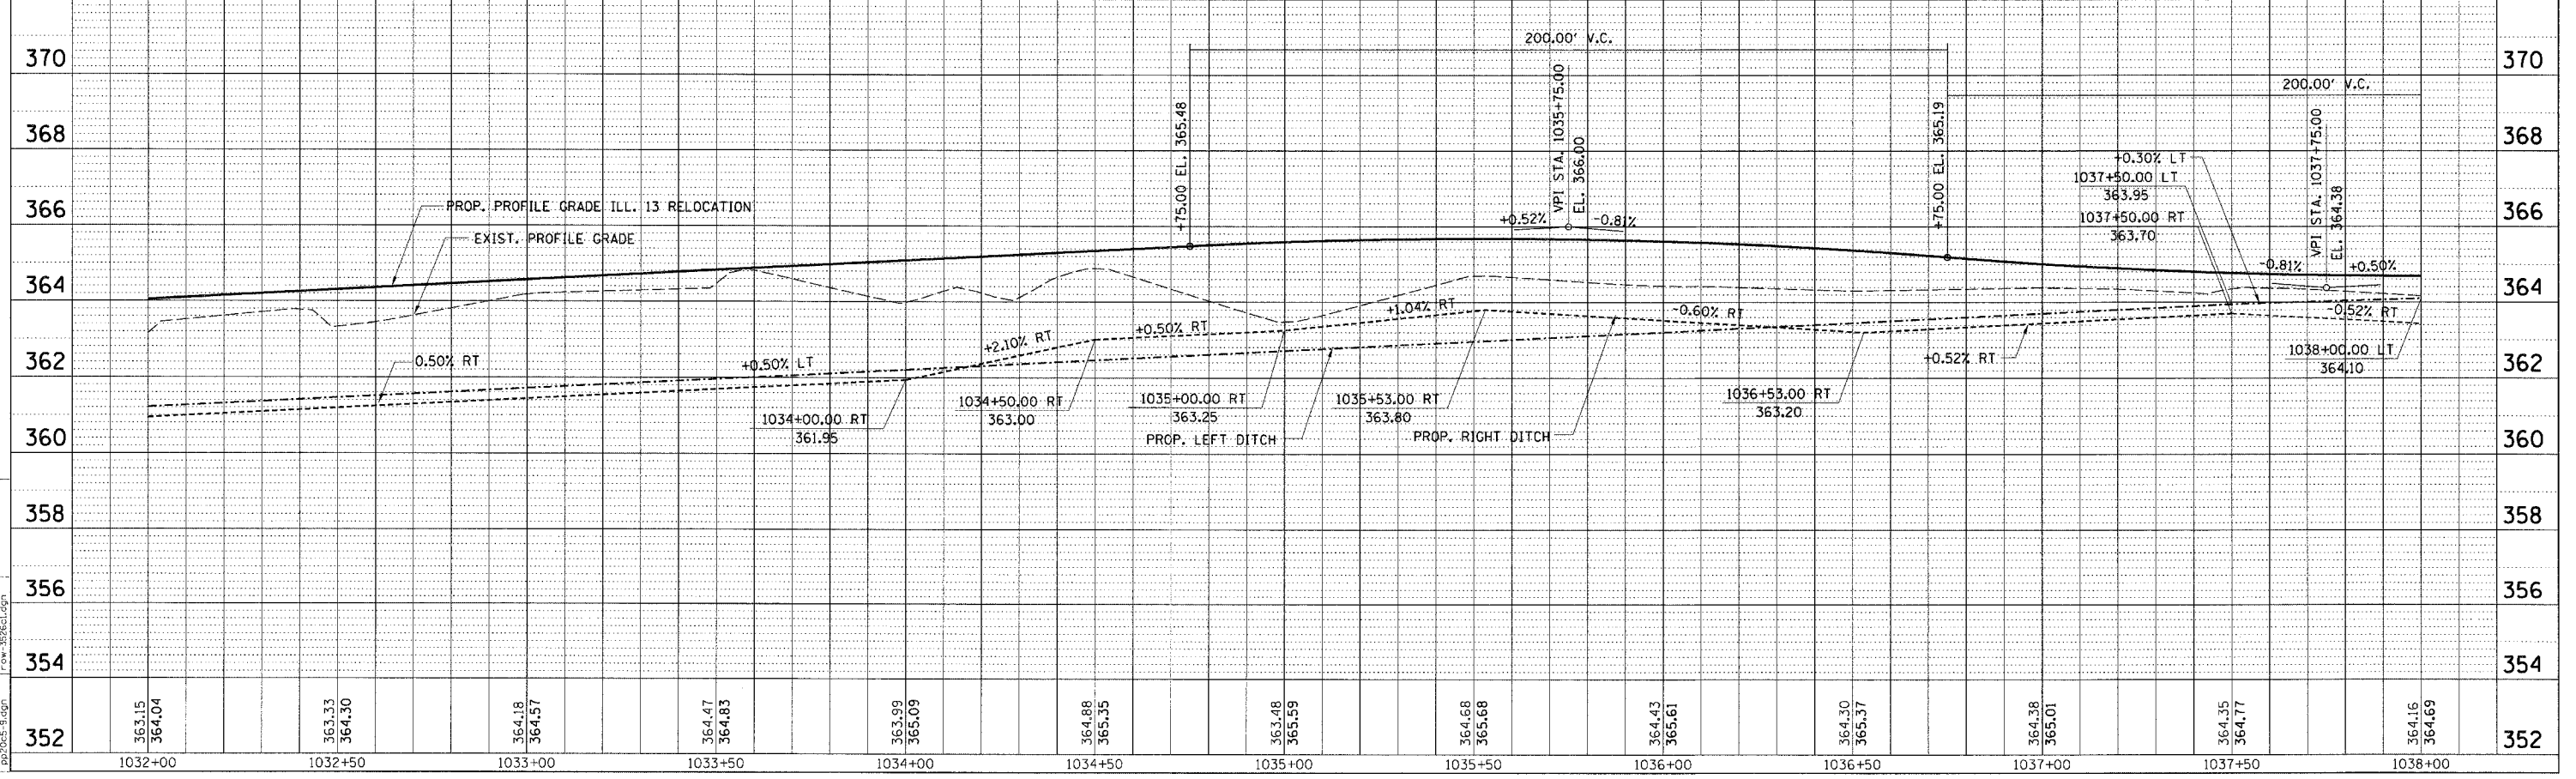


FAP R.T.E.	SECTION	COUNTY	TOTAL SHEETS	SHEET NO.
331	3-2, 8X-1, 4-2	SALINE	233	64
STA.	TO STA.			
FED. ROAD DIST. NO.	ILLINOIS FED. AID PROJECT			

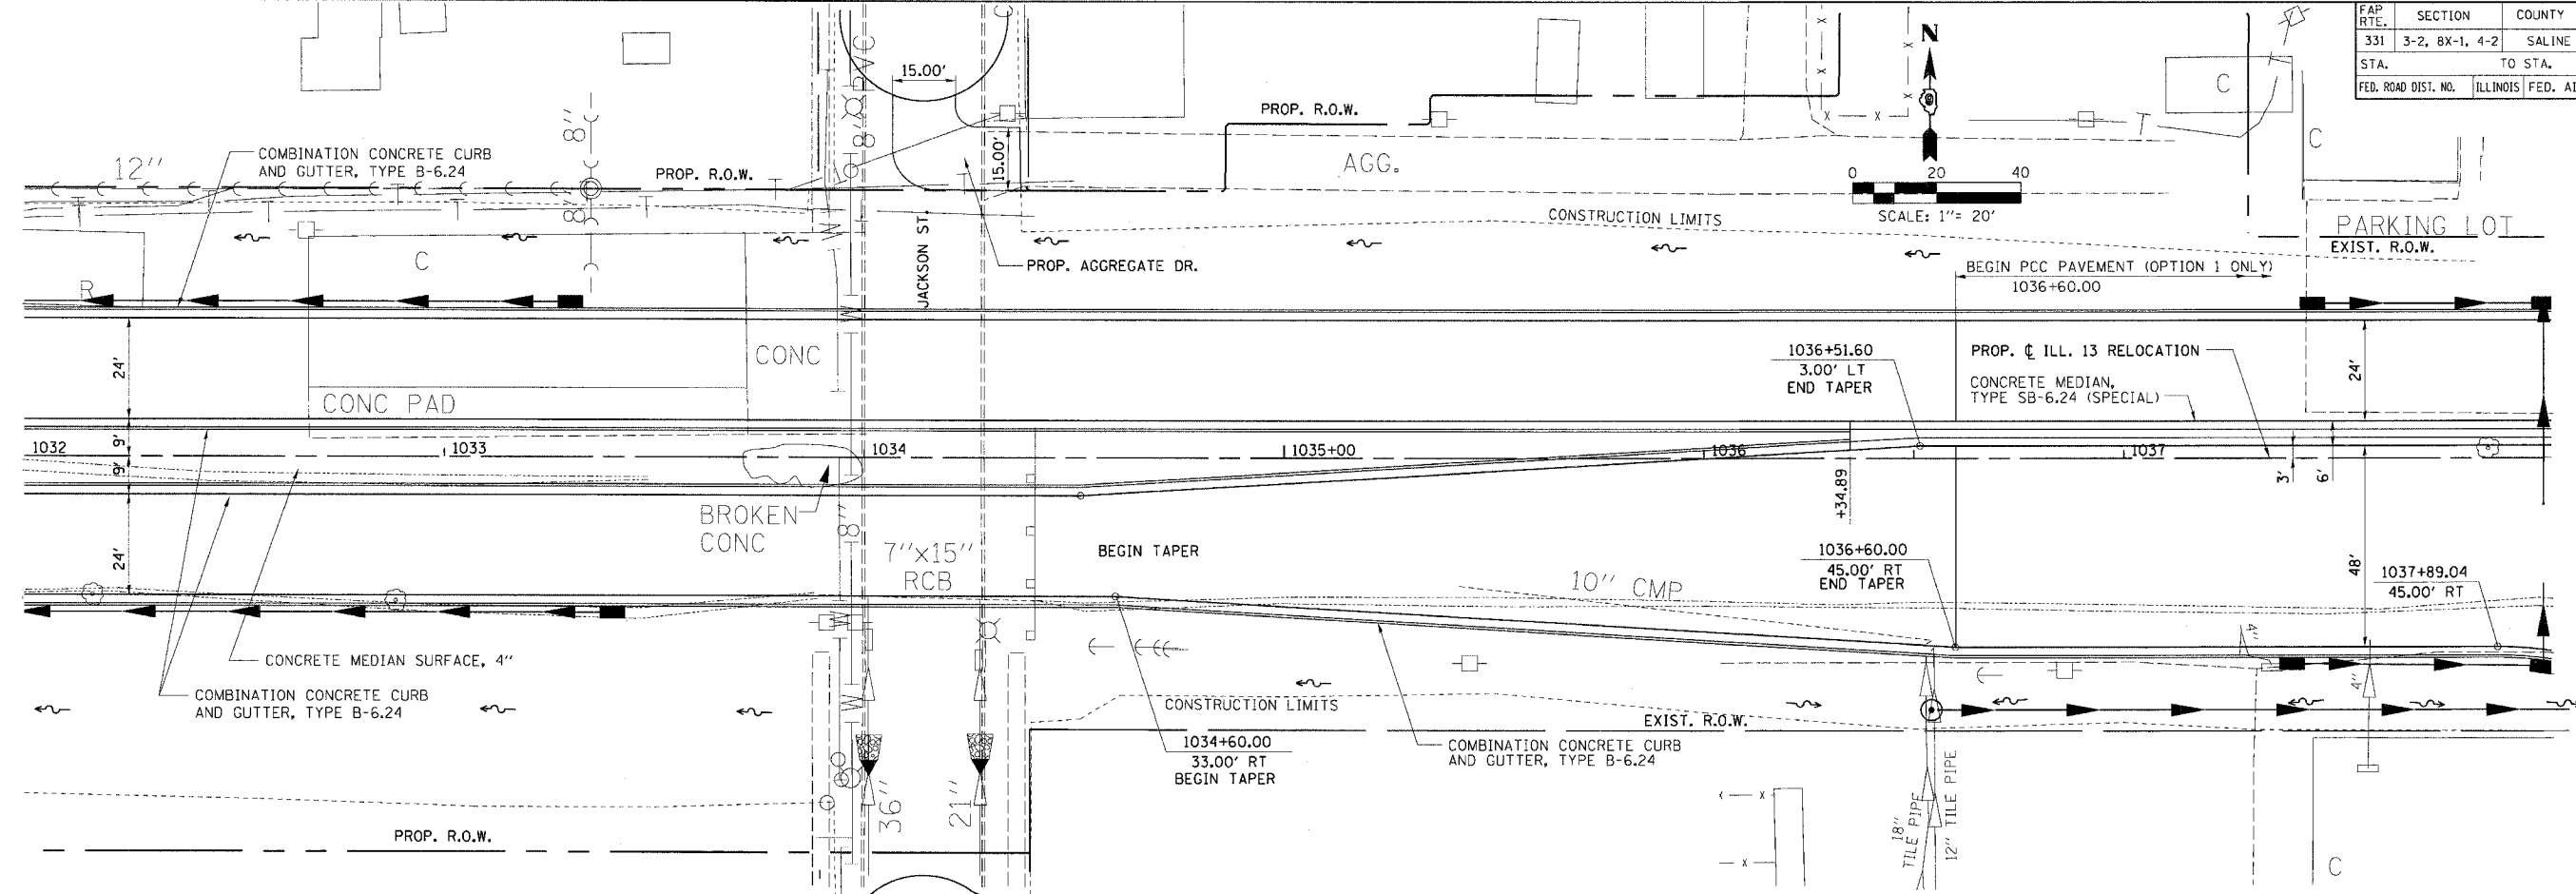

PLAN PROFILE - STA. 1032 + 00.00 TO STA. 1038 + 00.00

DATE	BY	DATE	BY
9/10/06	...	9/10/06	...



