


FAP RTE.	SECTION	COUNTY	TOTAL SHEETS	SHEET NO.
331	3-2, BX-1, 4-2	SALINE	233	67
STA. 1050+00		TO STA. 1056+00		
FED. ROAD DIST. NO. ILLINOIS FED. AID PROJECT				

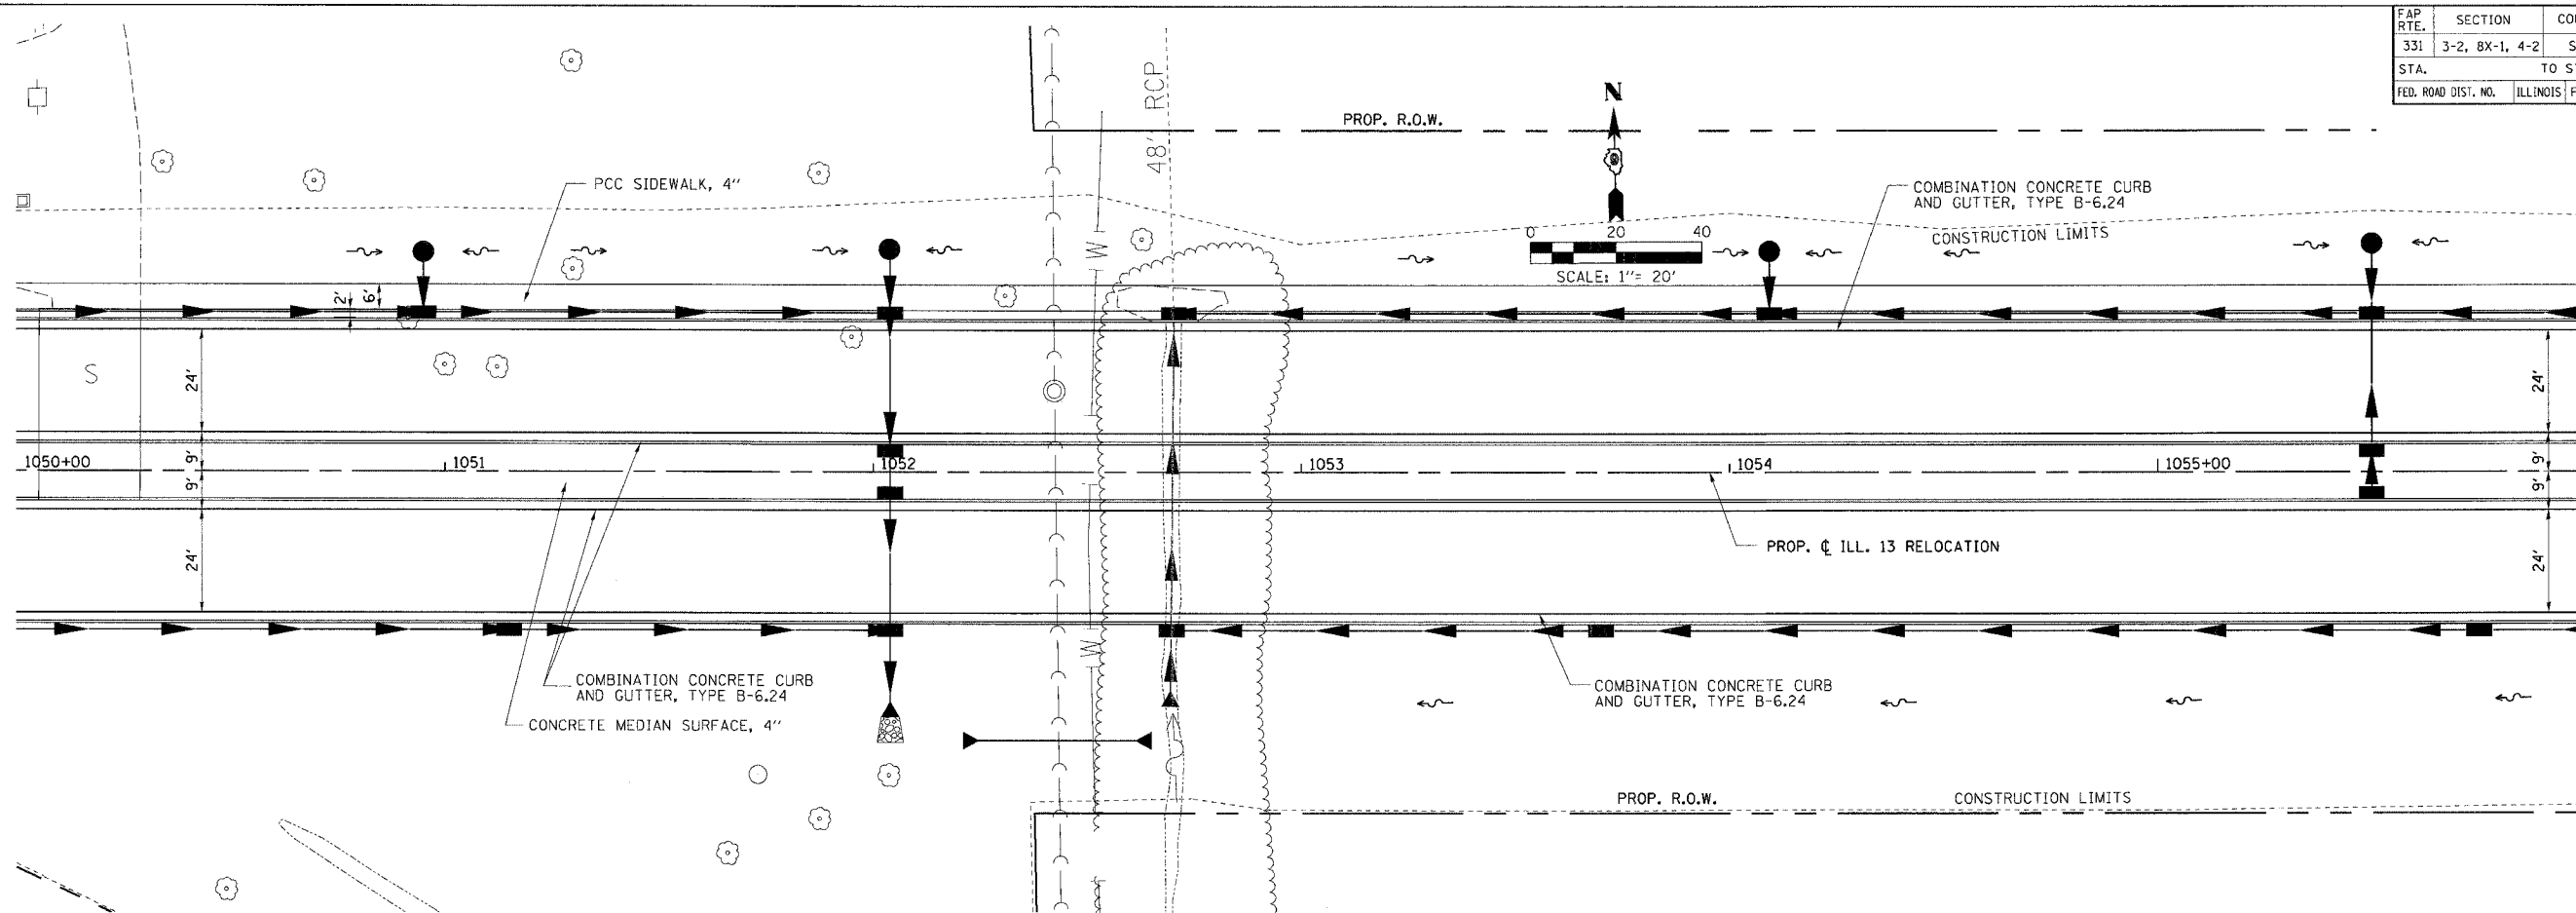

PLAN













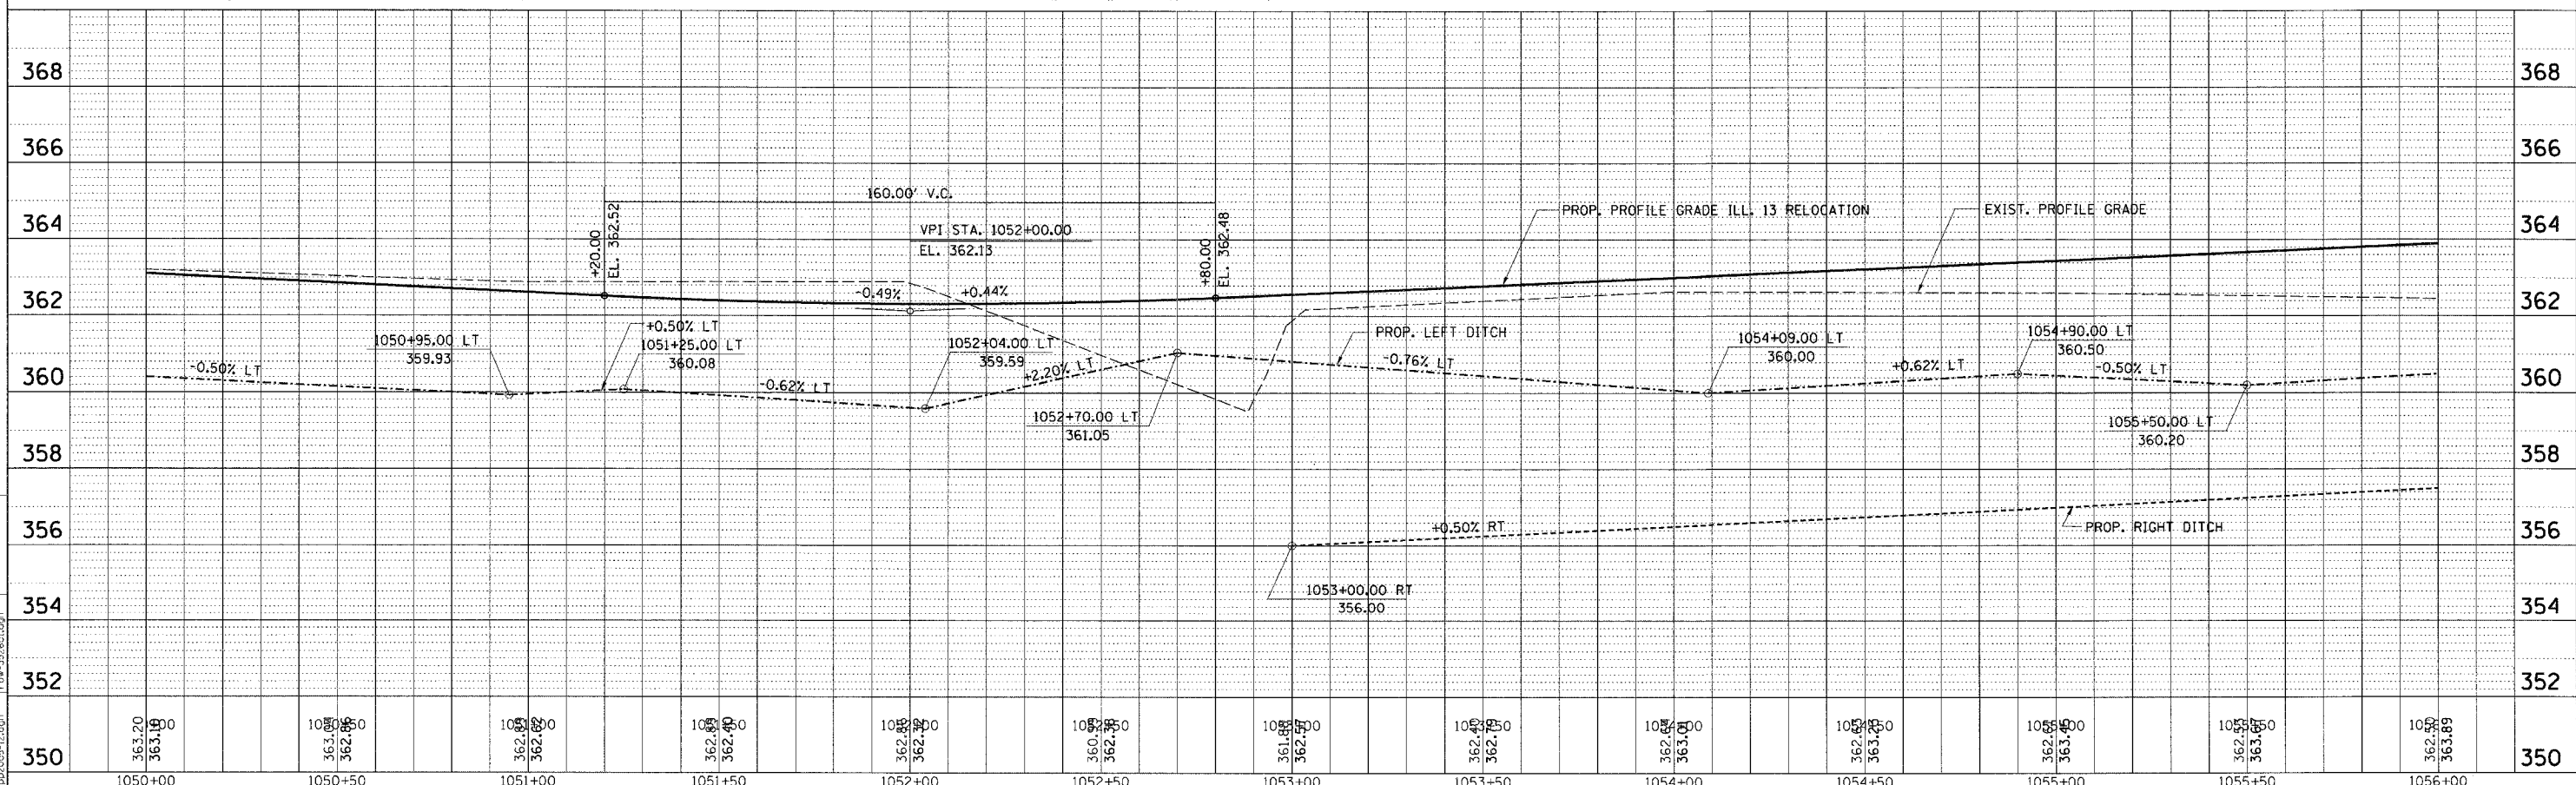

PLAN PROFILE - STA. 1050+00.00 TO STA. 1056+00.00