


STATE OF ILLINOIS
DEPARTMENT OF TRANSPORTATION

F.A.P. RTE.	SECTION	COUNTY	TOTAL SHEETS	SHEET NO.
331	3-2,8X-1,4-2	SALINE	233	98
STA.		TO STA.		
FED. ROAD DIST. NO.		ILLINOIS FED. AID PROJECT		

PARCEL NO.	NAME	ROW(ac.)	TE(ac.)	DED(ac.)	PARCEL NO.	NAME	ROW(ac.)	TE(ac.)	DED(ac.)	PARCEL NO.	NAME	ROW(ac.)	TE(ac.)	DED(ac.)
100	CITY OF HARRISBURG	12.53	0.000	0.000	134	JOHN R. BAGGOTT, JR & VIRGINIA BAGGOTT	0.230	0.000	0.000	162	BRENT & GAY TURNER	0.000	0.000	0.023
100B	PINOY CONSTRUCTION INC.	0.039	0.000	0.000	135	CARLA HEALY	0.170	0.000	0.000	163	HAROLD & SHELBY HOOTEN	0.010	0.000	0.000
113	CW INVESTMENTS	0.329	0.000	0.000	136	DAVID DENNISON	0.126	0.000	0.000	163A	SHELBY HOOTEN	0.067	0.000	0.000
114	OLIVER JAMES COOK, & BARBARA ANN COOK AS JOINT TENANTS	0.233	0.000	0.000	137	KERMIT COFFEE	0.000	0.000	0.308	164	ANNA BIXBY CENTER, INC.	0.117	0.000	0.000
115	EDDIE R. ROSE	0.155	0.000	0.000	145	RICK WINTERS & TERRY WINTERS	0.000	0.000	0.503	166	DENNIS & NITA IRVIN	0.119	0.000	0.000
116	ROBERT J. SCHWARTZ & PHYLLIS ANN SCHWARTZ	0.500	0.000	0.000	146	CASEY'S GENERAL STORE	0.000	0.255	0.163	167	CAROL J. CHURCH NOLEN	0.086	0.103	0.000
118	KENNETH C. NOLEN & SYLVIA J. NOLEN	0.440	0.000	0.000	149	R. J. JONES, LLC.	0.000	0.019	0.000	170	MELINDA CLEMMONS & ELLIS MCEWAN	0.731	0.000	0.000
120	JAPAR, INC.	0.000	0.000	0.956	150	WILLIAM J. ERWIN TRUST U/A DATED AUGUST 24, 1998	0.000	0.000	0.686	177	BANC ONE FINANCIAL SERVICES, INC.	0.176	0.000	0.000
121	JAMES & SANDRA LEY	0.016	0.000	0.000	151	MADONNA CORPORATION	1.000	0.000	0.000	183	ANGELA TYLER	0.230	0.000	0.000
122	TERRY & CATHY FERRELL	0.210	0.000	0.000	152	ROXANNA M. RAGSDALE	0.550	0.000	0.000	184	RONALD LEE OWEN	0.390	0.000	0.000
123	ROBERT F. SISKY & FRANK D SISKY	0.230	0.000	0.000	153	SOUTHERN ILLINOIS LAND TITLE CORP.	0.122	0.000	0.000	185	FLOYD CASH	0.460	0.000	0.000
124	CAROLYN I. VETH ET AL	0.340	0.000	0.000	154	ROBERT & GREGORY HODSON	0.512	0.000	0.000	186	SCOTT WILLIAM SHAWMEKER	0.155	0.000	0.000
125	RHONDA BASHAM	0.042	0.000	0.000	156	DICKERSON	1.100	0.000	0.000	187	FRED & CAROL WILLIAMS	0.104	0.000	0.000
125A	ABNY, TRUSTEE BIG D LAND TRUST	0.042	0.000	0.000	157	BILL & ARLENE BALABAS	1.500	0.000	0.000	188	CLETUS & DELLA HORTON	0.505	0.000	0.000
127	CLAUDE R. & EMMA JEAN BALDWIN	0.137	0.000	0.000	159	KEITH & ROBERTA WEATHERLY	0.247	0.000	0.000	189	DARLENE SHELTON	0.045	0.000	0.000
128	MILLER/PHILLIPS	0.137	0.000	0.000	161	ATMOS ENERGY CORPORATION	0.000	0.024	0.749	190	MELISSA HALL & GEORGIA M. BRUCE	0.060	0.000	0.000
										191	ANN JONES	0.185	0.000	0.000

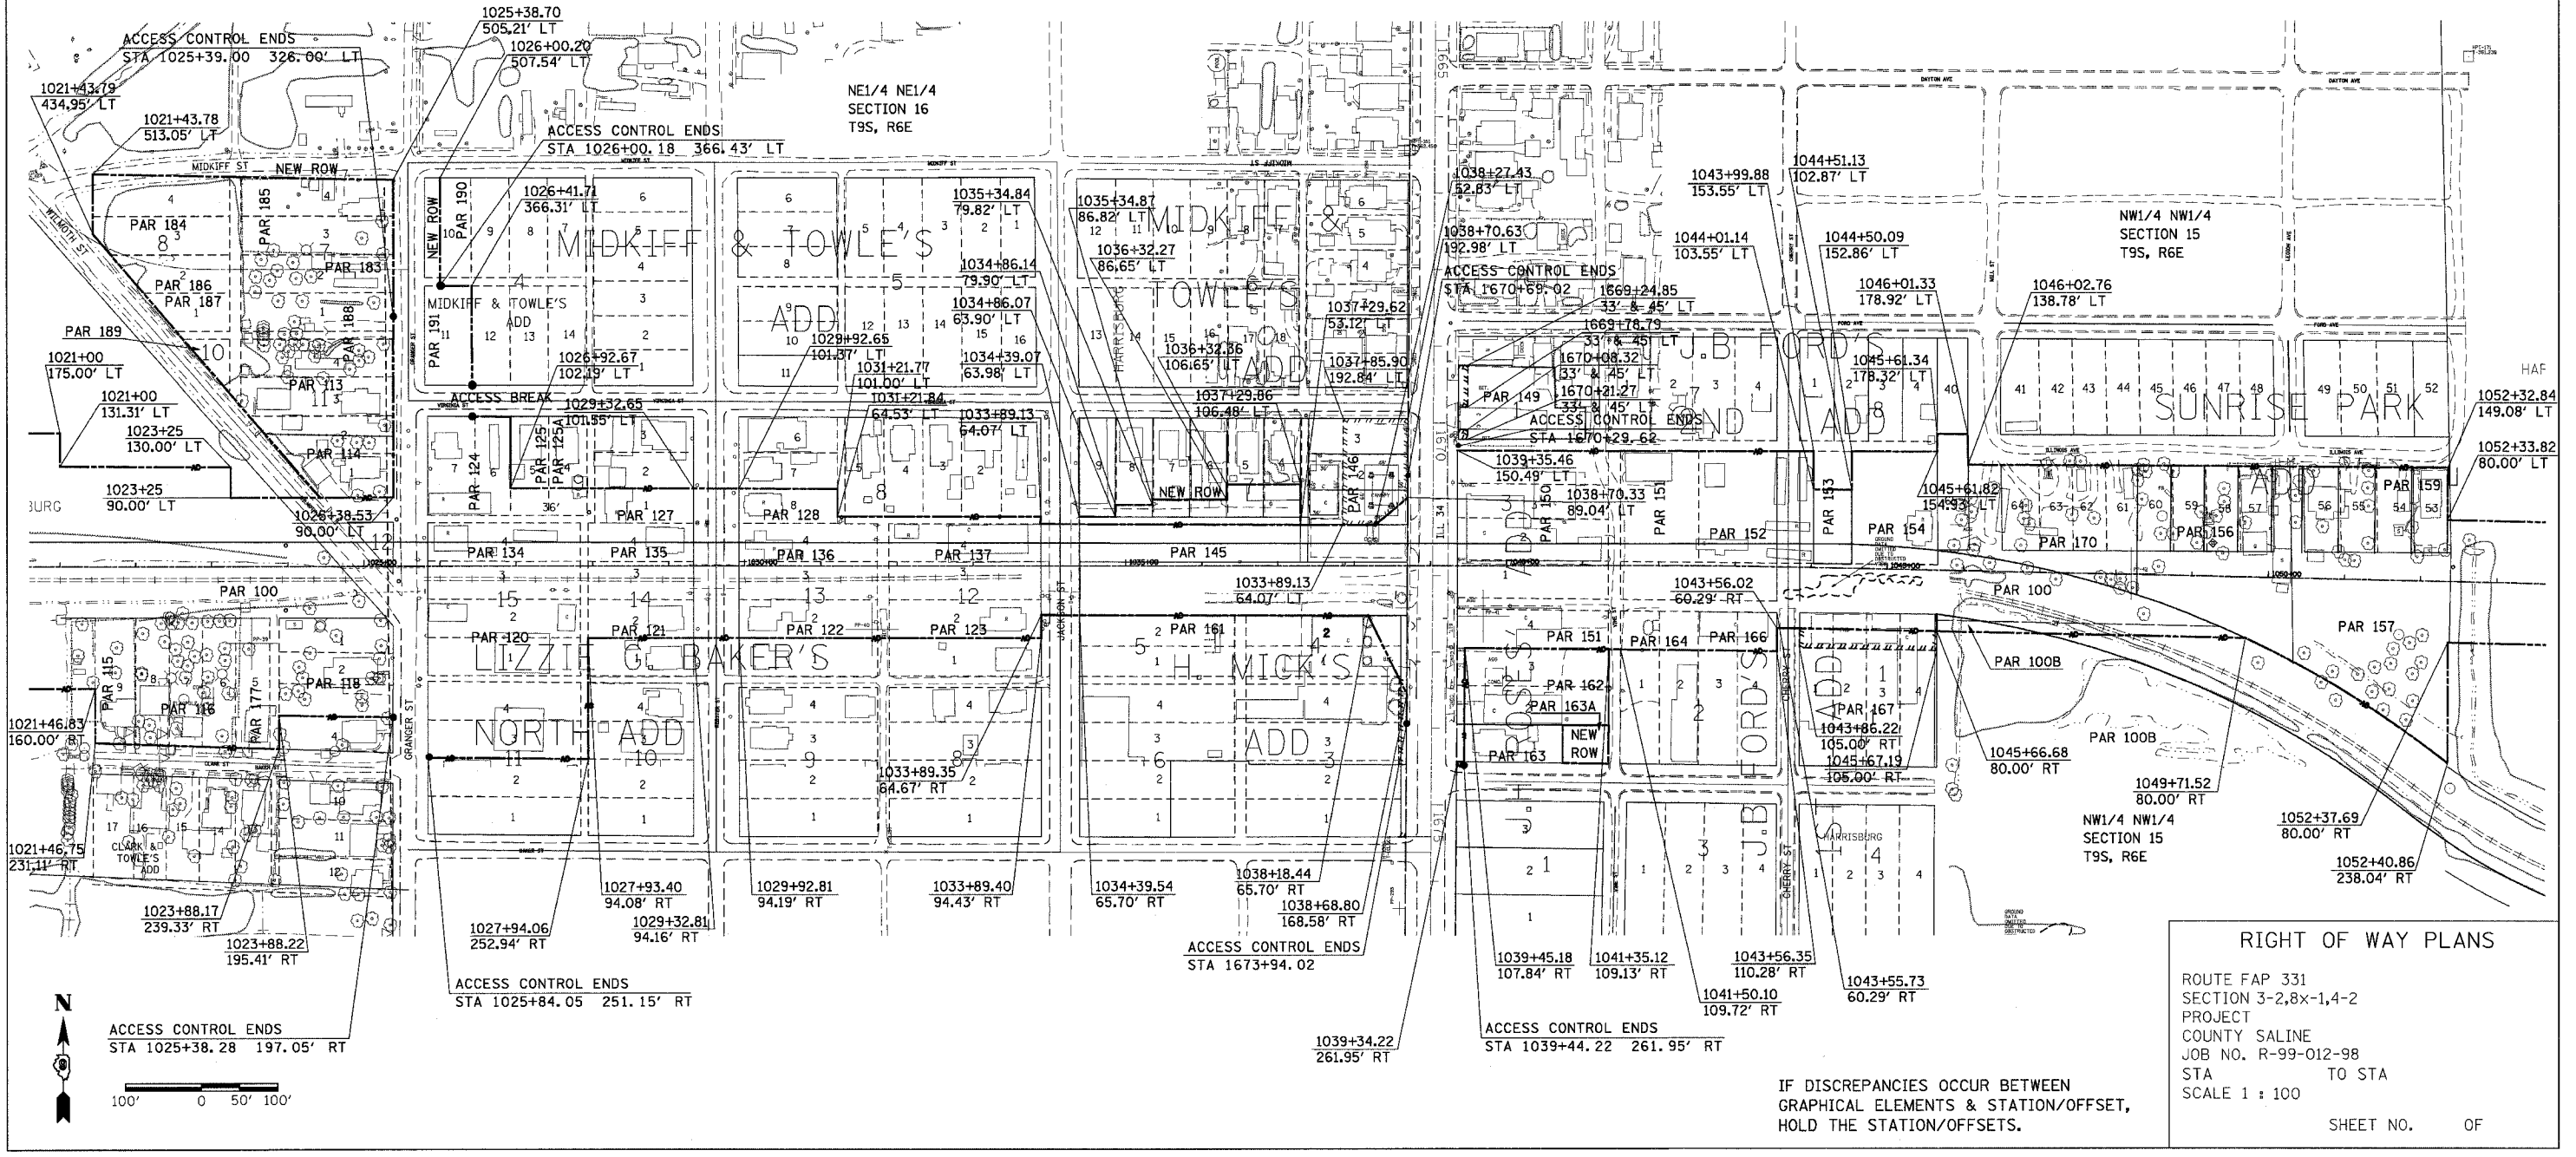

PLOT DATE = 12/6/2006
FILE NAME = c:\projects\991494\p981288\row.dgn
PLOT SCALE = 100.0000 1/16"
USER NAME = kmlong