
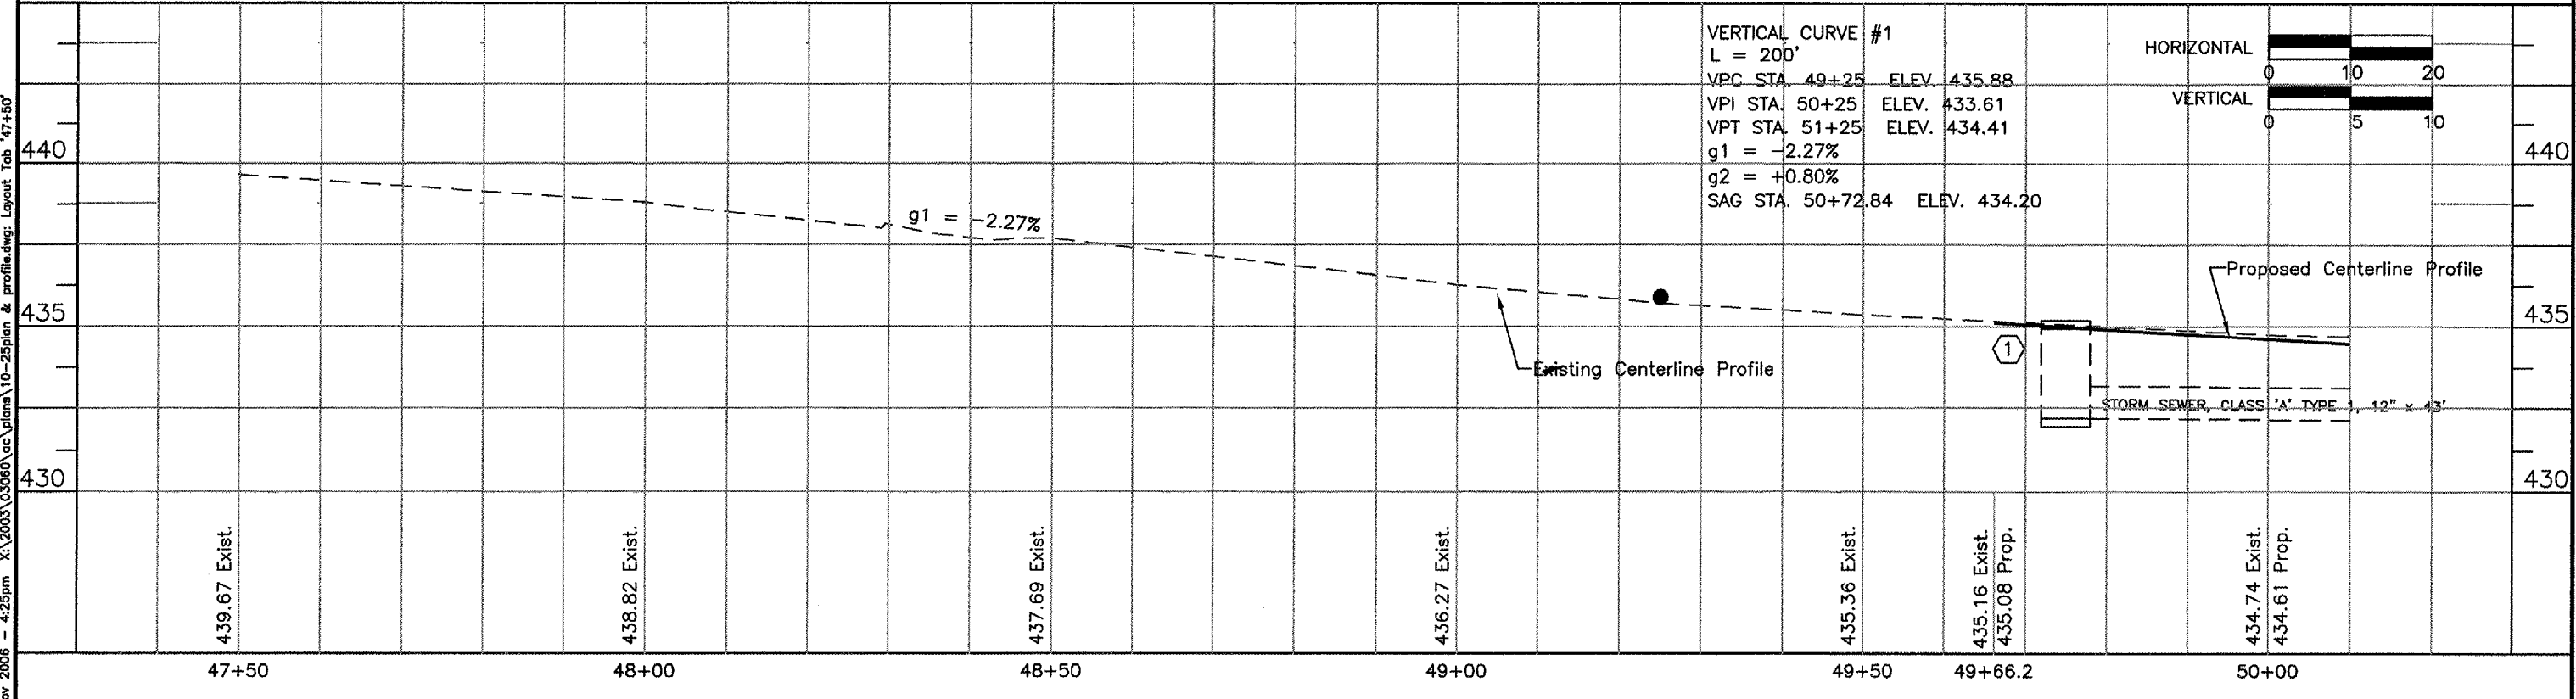


ROUTE	SECTION	COUNTY	TOTAL SHEETS	SHEET NO.
9545	03-00133-00-RP	SALINE	43	10
SALINE COUNTY		LIBERTY ROAD		

CONTRACT NO. 99274

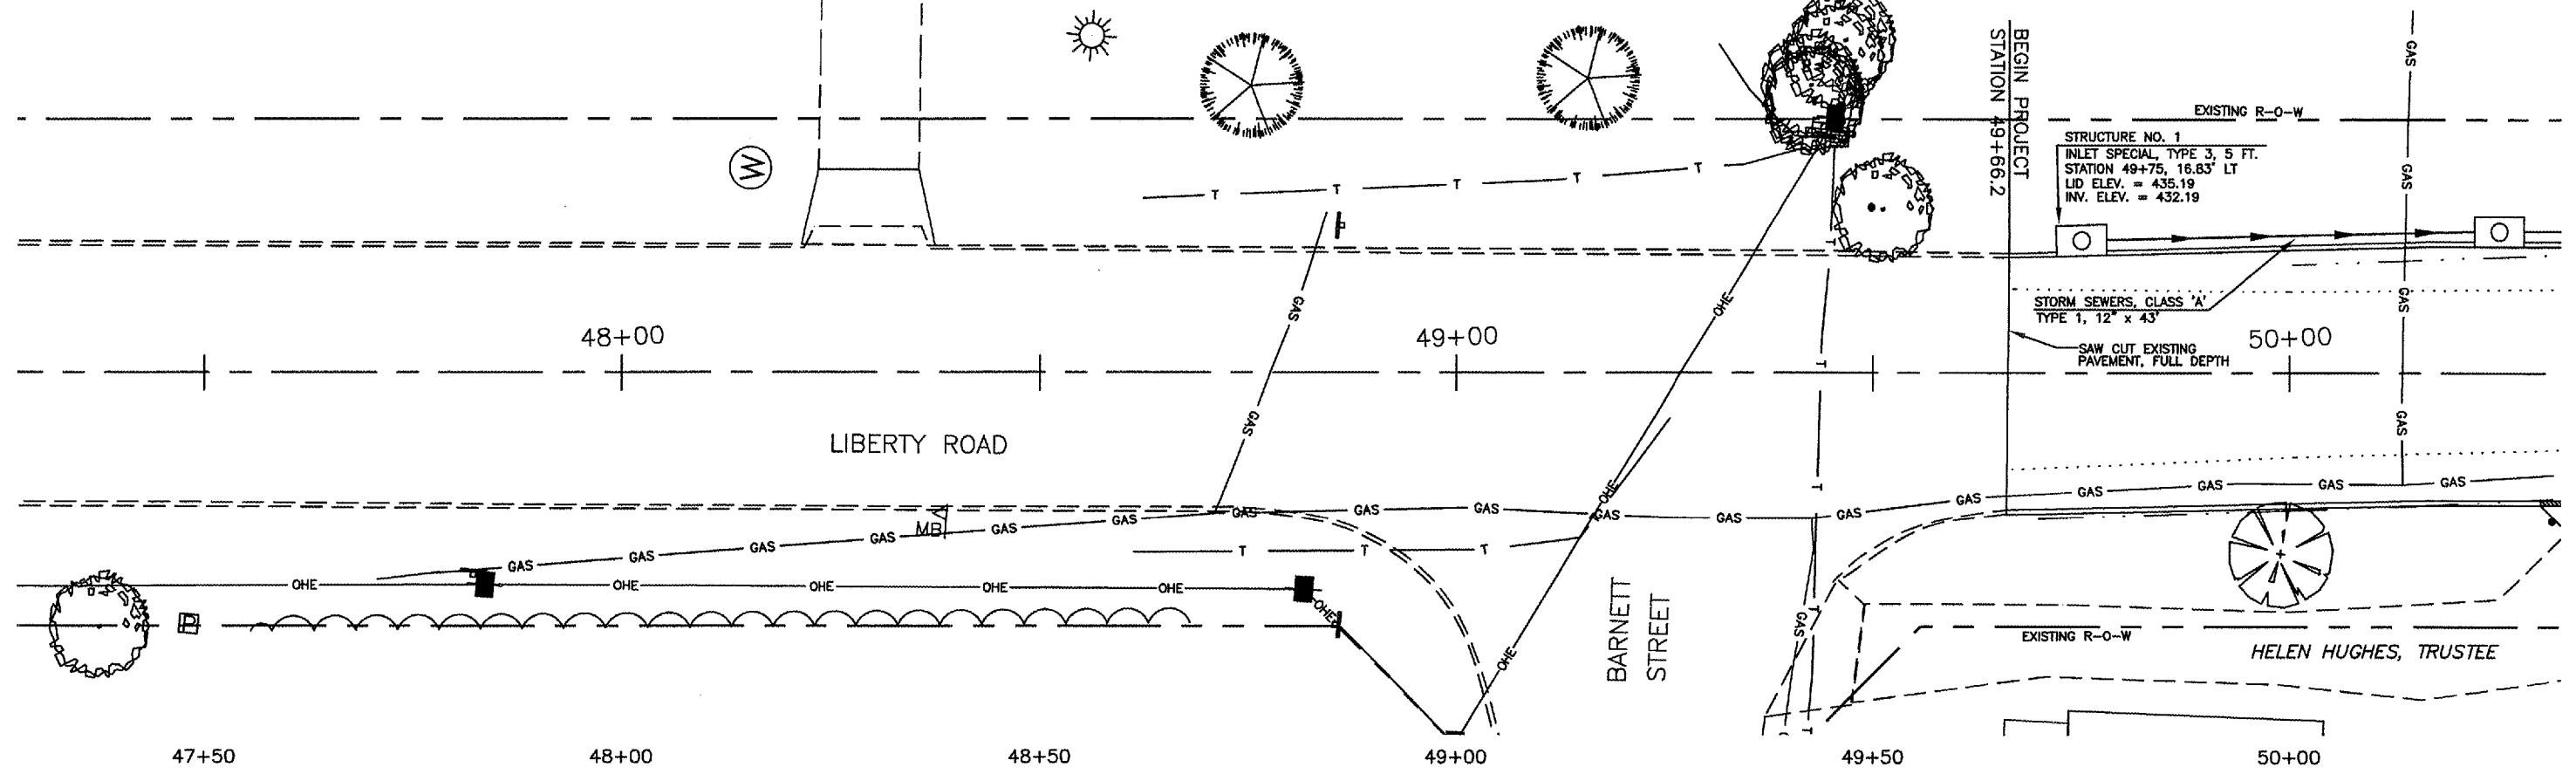

03 Nov 2006 - 4:25pm X:\2003\03060\c\plans\10-25\plan & profile.dwg: Layout Tab '47+50'