

BRIAN & MELISSA BELT

**HORIZONTAL CURVE DATA ①**



$\Delta = 3^{\circ}35'10''$  PC STA. = 50+48.63  
 $R = 2000.00'$  PI STA. = 51+11.24  
 $L = 125.183'$  PT STA. = 51+73.81  
 $T = 62.61'$

MARVIN B. & SALLY S. HORTON



ROUTE	SECTION	COUNTY	TOTAL SHEETS	SHEET NO.
9545	03-00133-00-RP	SALINE	43	11
SALINE COUNTY		LIBERTY ROAD		

CONTRACT NO. 99274

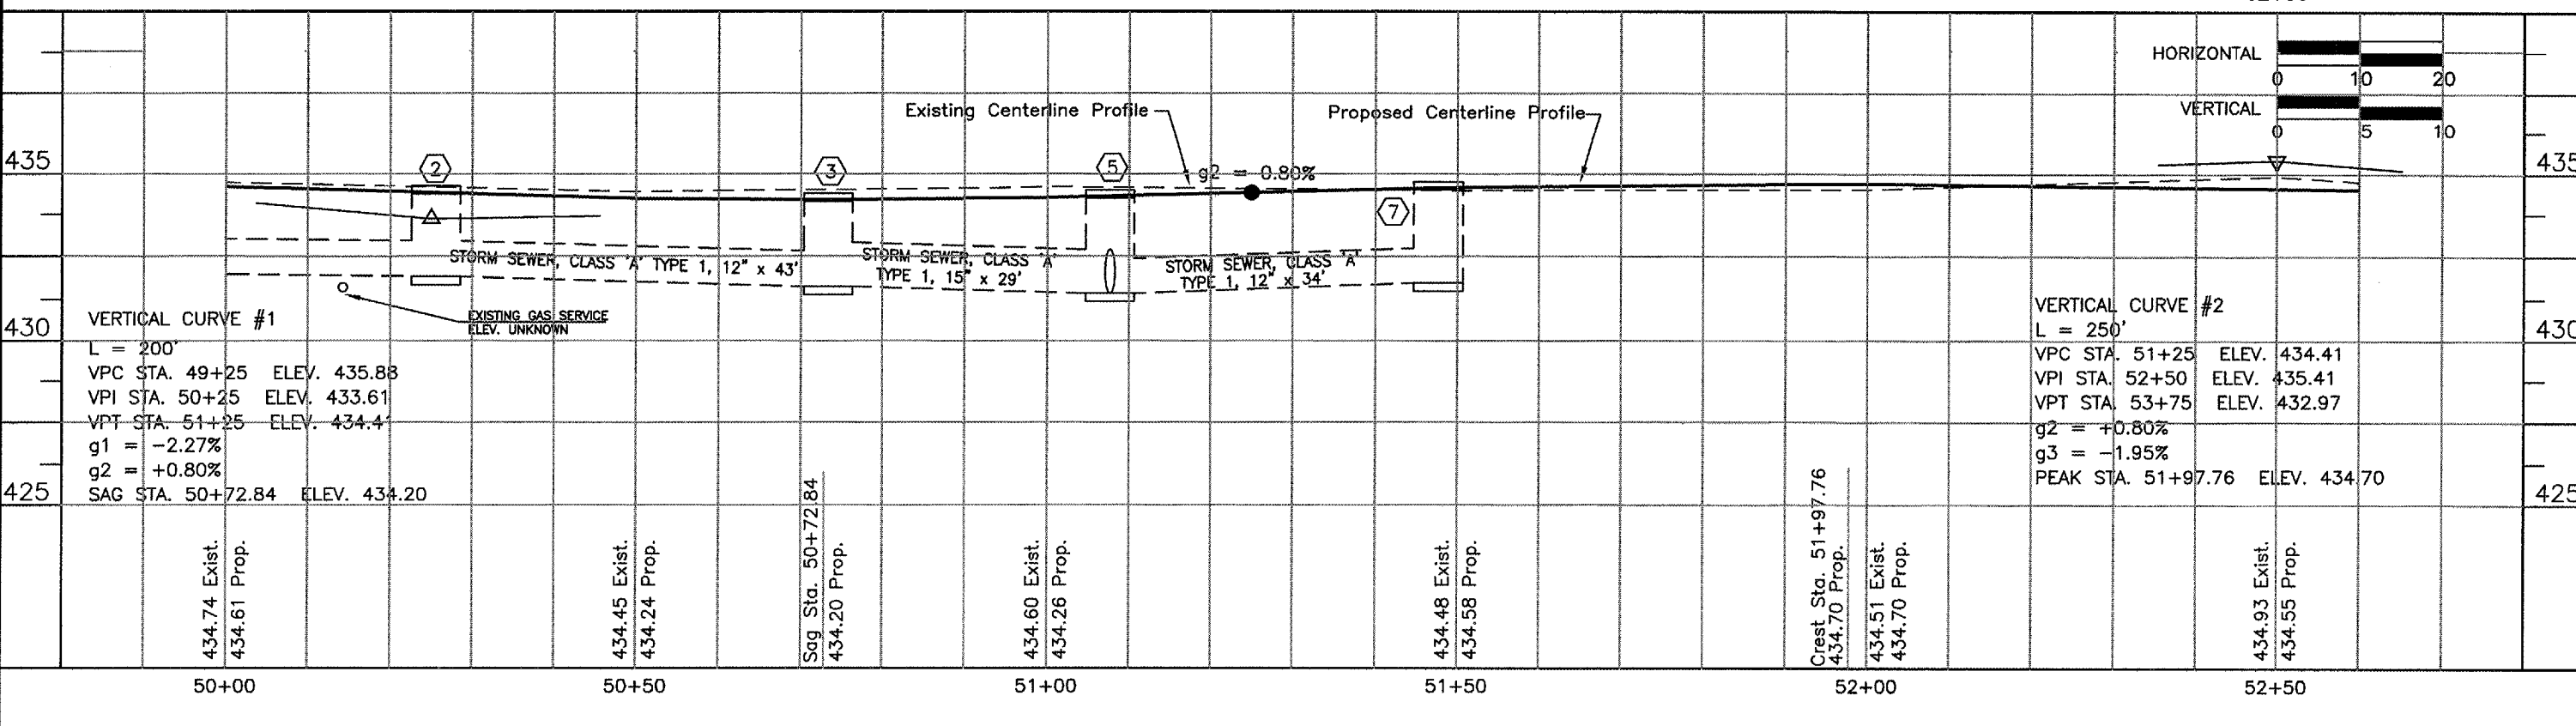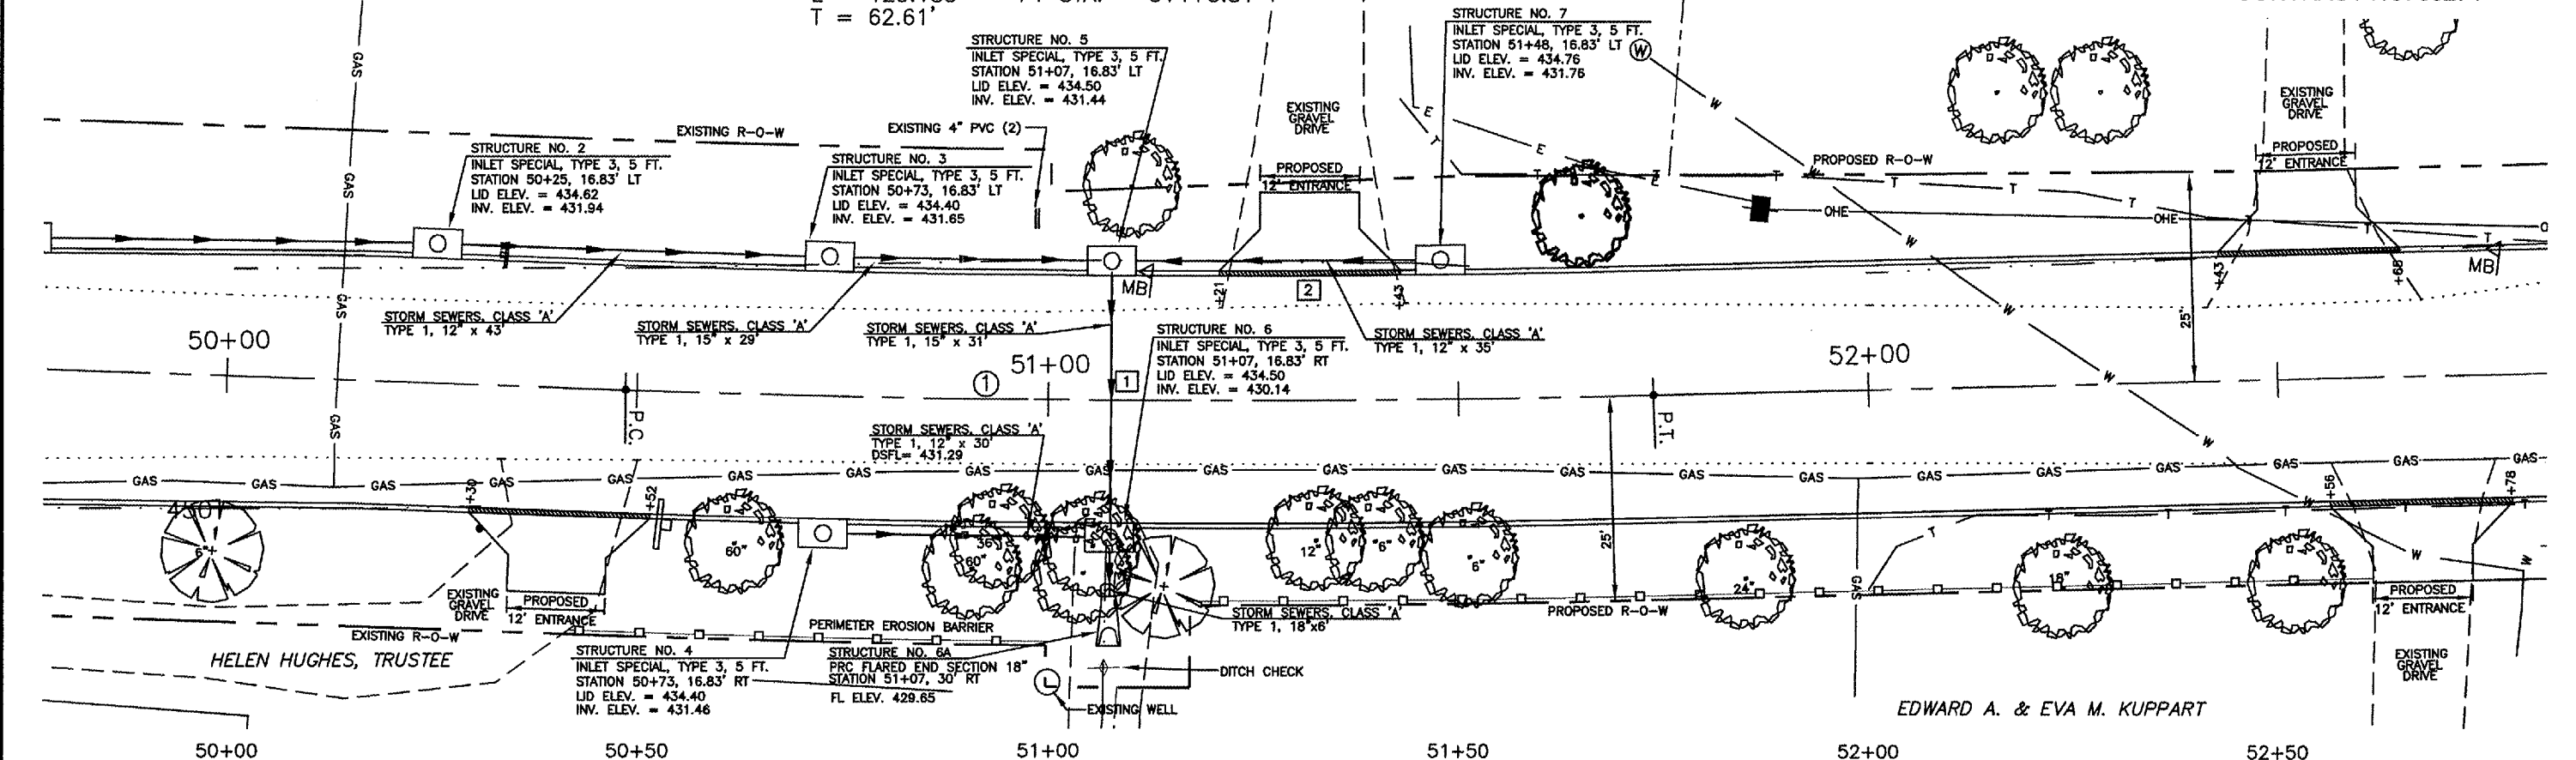

03 Nov 2006 - 4:25pm x:\2003\03060\ac\plans\10-25plan & profile.dwg: Layout Tab '50+00'