
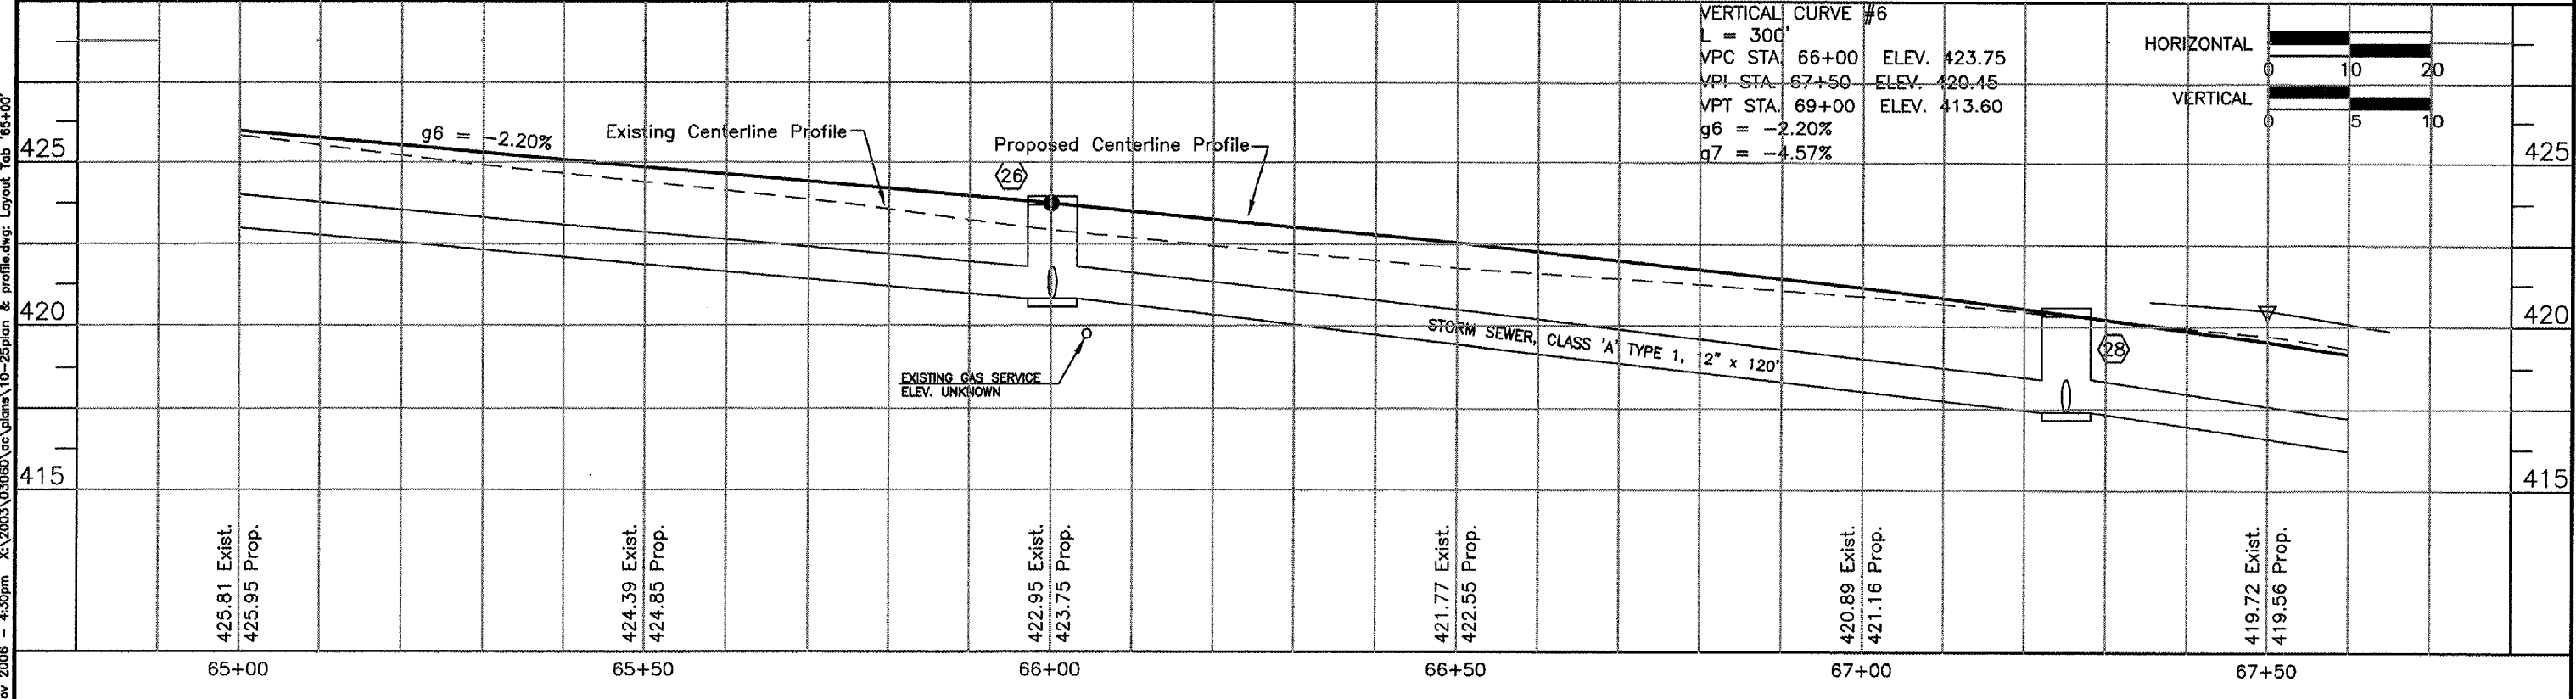


ROUTE	SECTION	COUNTY	TOTAL SHEETS	SHEET NO.
9545	03-00133-00-RP	SALINE	43	17
SALINE COUNTY		LIBERTY ROAD		

CONTRACT NO. 99274

LIBERTY BAPTIST CHURCH  
(BILL CUMMINS, TRUSTEE\*)

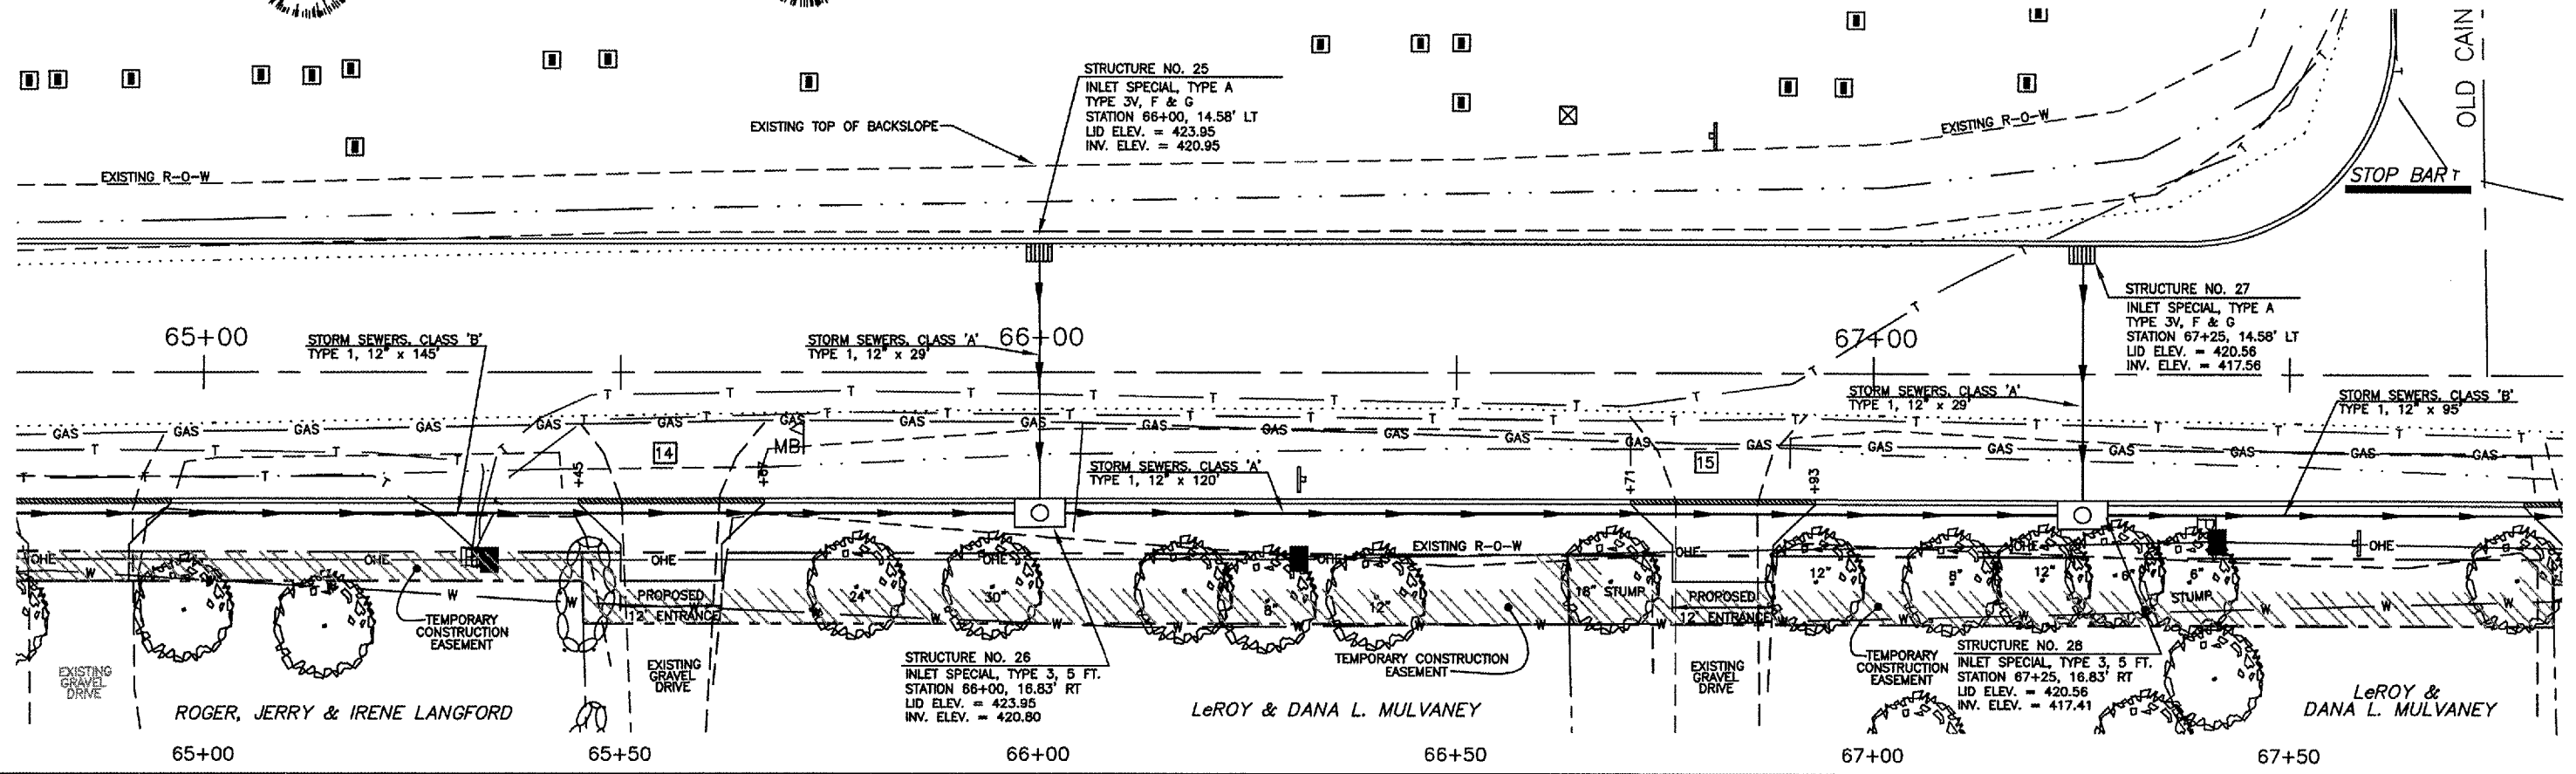

03 Nov 2006 - 4:30pm X:\2003\03060\ac\plans\10-25\plan & profile.dwg: Layout Tab 65+00'