
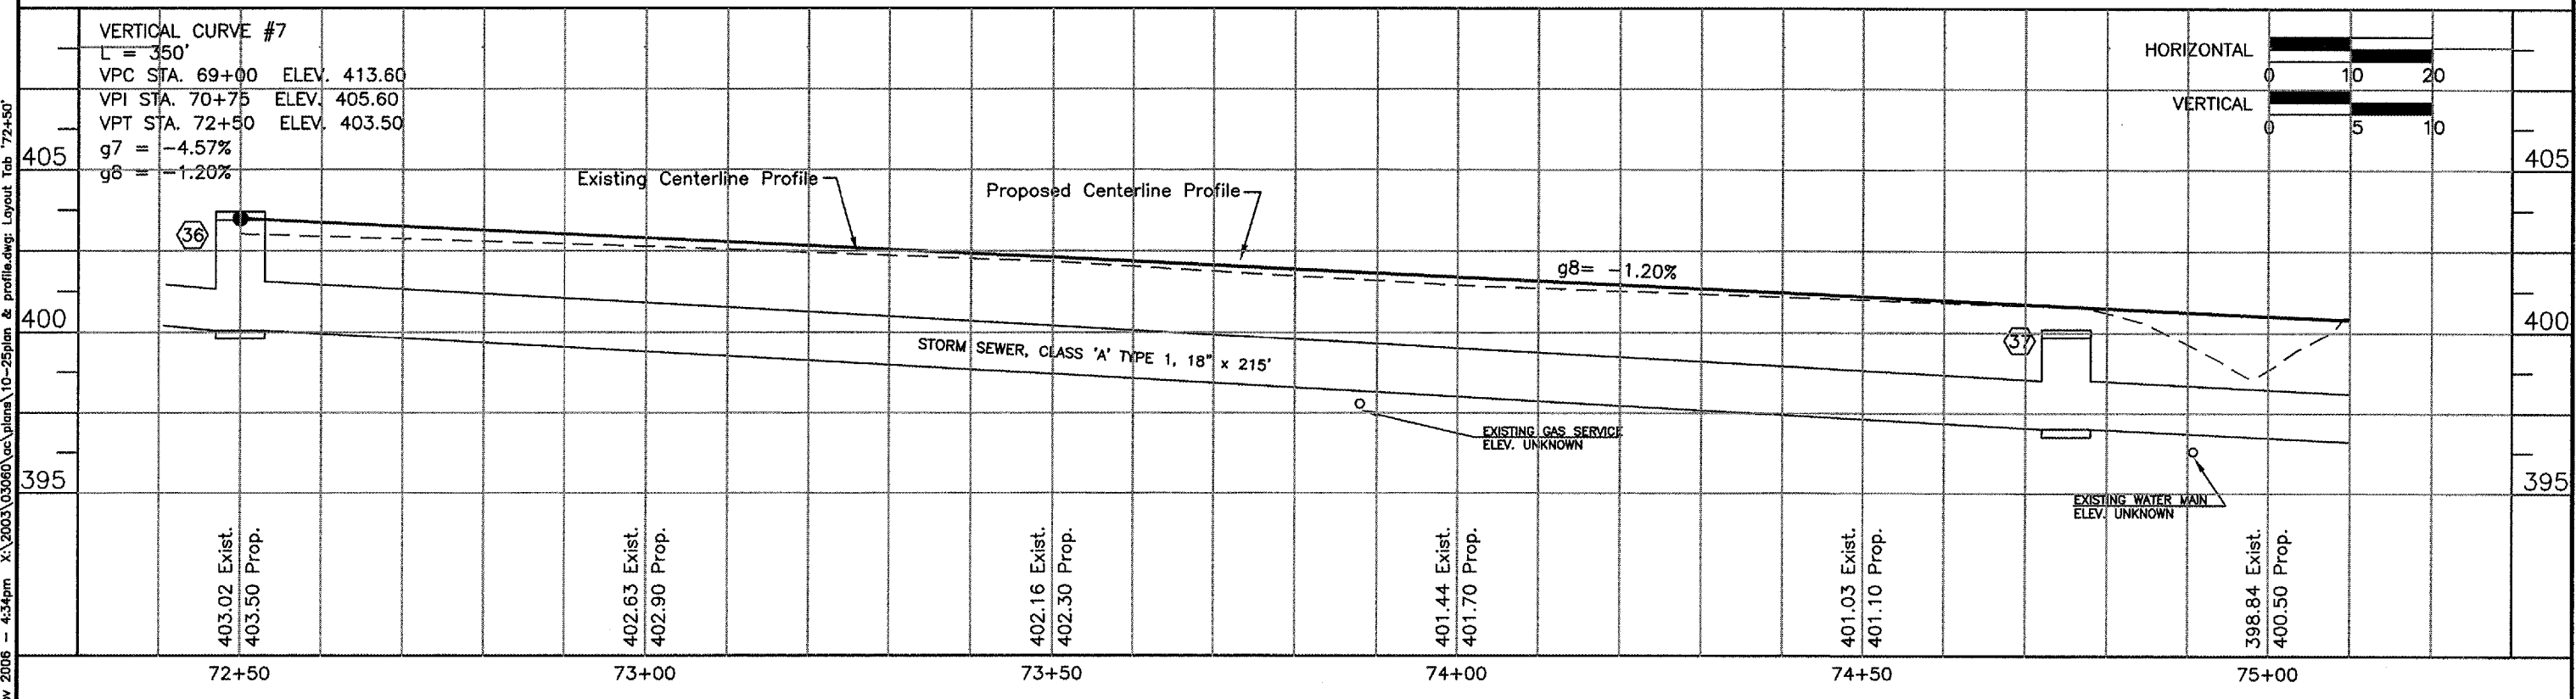


AQUITTA R. SHORT

ROUTE	SECTION	COUNTY	TOTAL SHEETS	SHEET NO.
9545	03-00133-00-RP	SALINE	43	20
SALINE COUNTY		LIBERTY ROAD		

CONTRACT NO. 99274

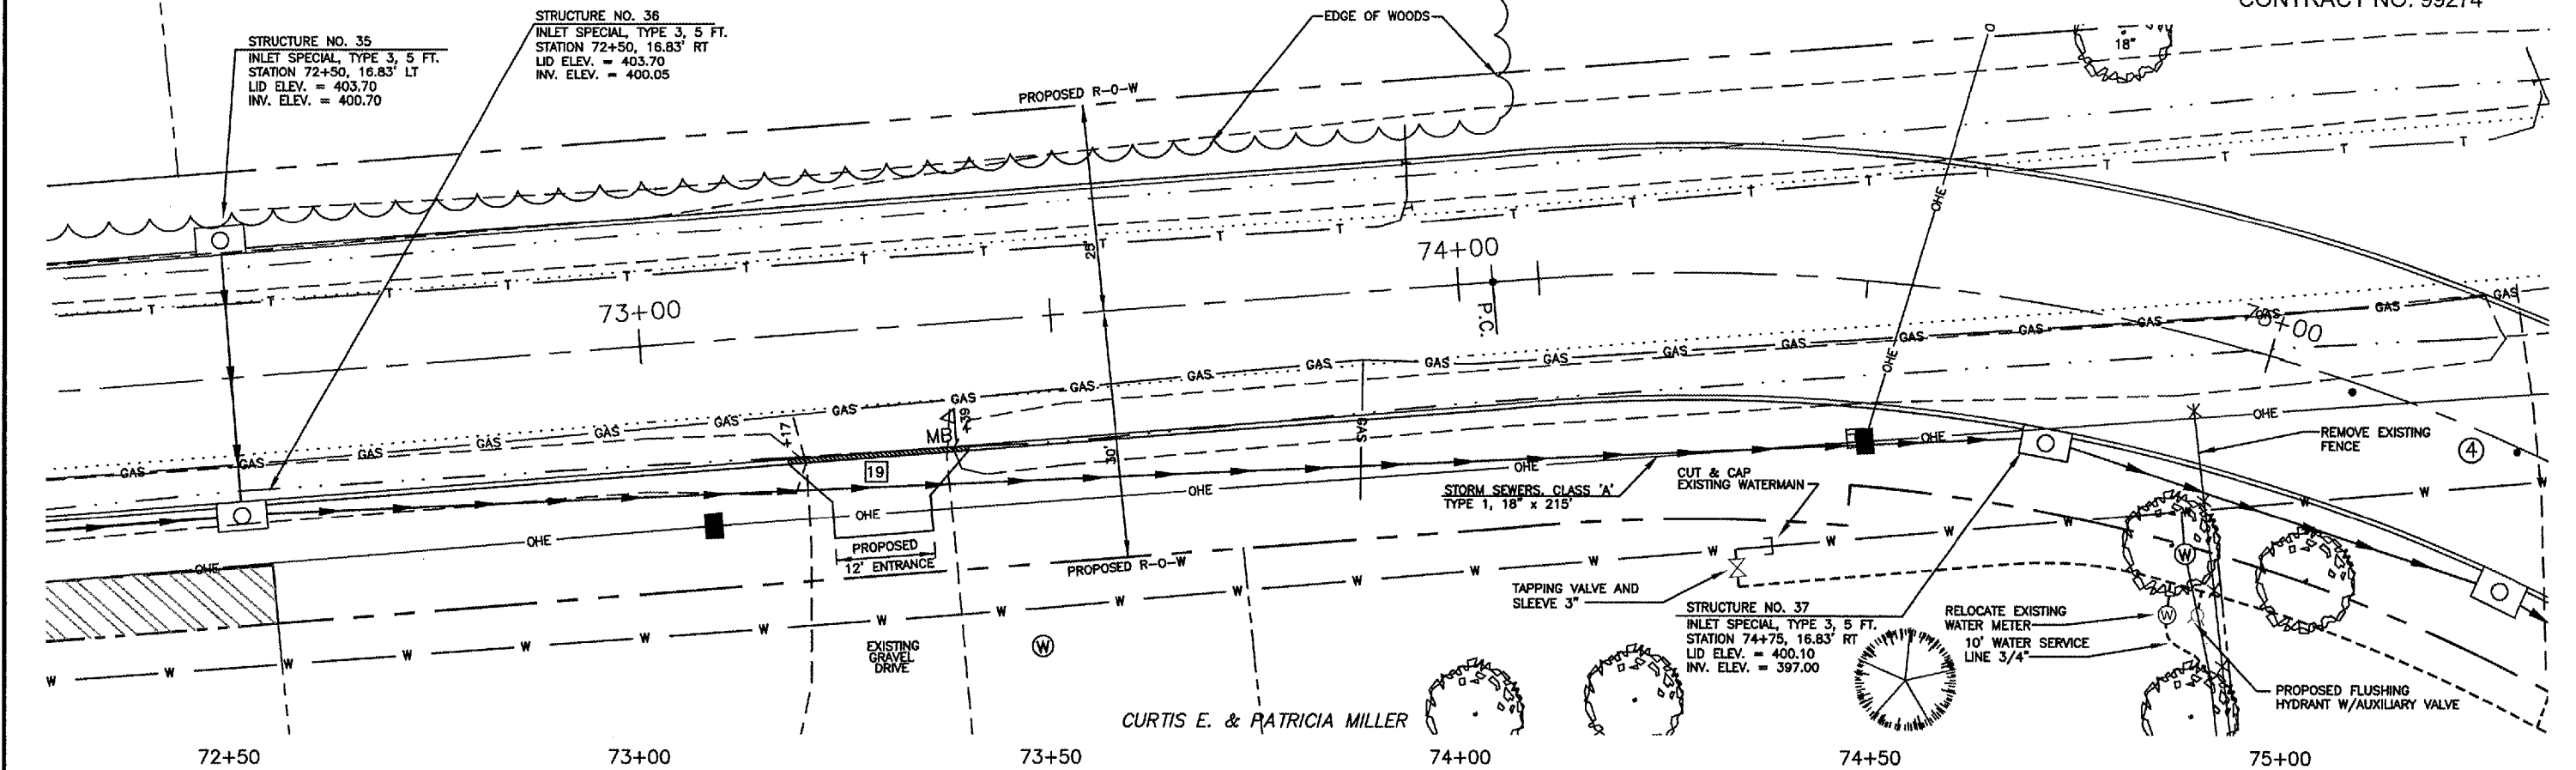

03 Nov 2006 4:34pm X:\2003\03060\c\plans\10-25plan & profile.dwg Layout Tab '72+50'