


03 Nov 2006 - 4:03pm X:\2003\03060\ac\plans\27-42cross sections.dwg

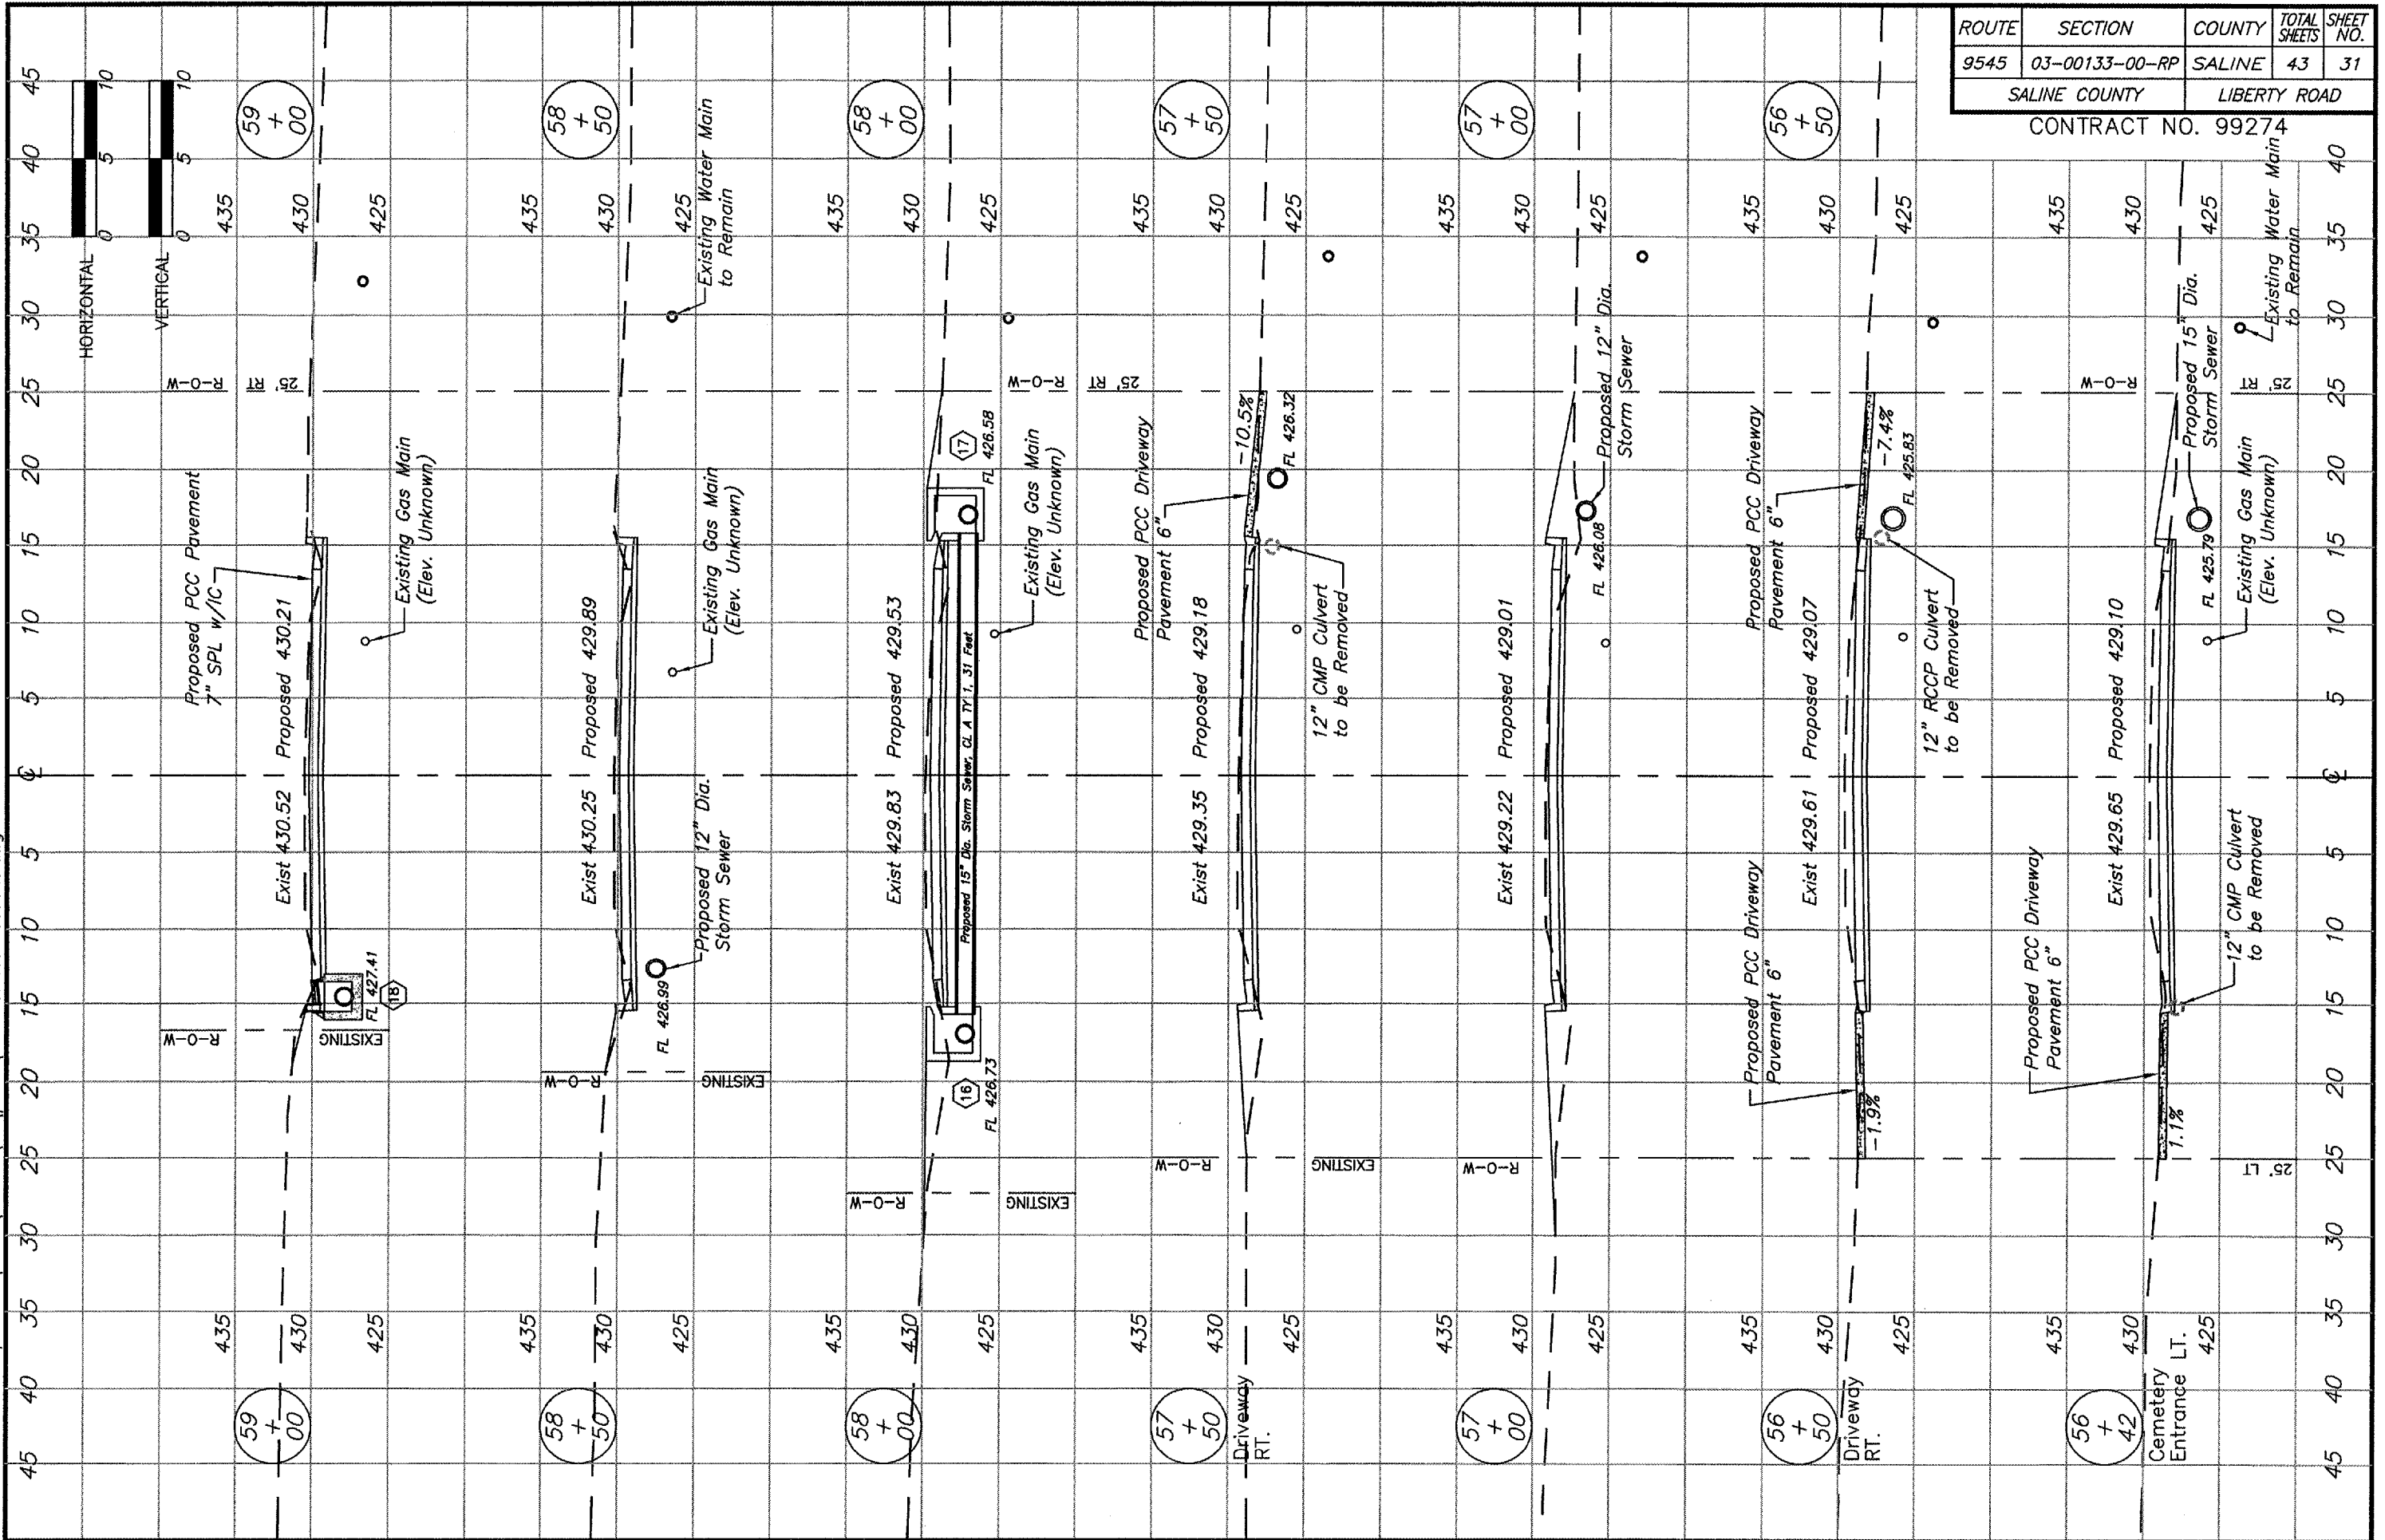

ROUTE	SECTION	COUNTY	TOTAL SHEETS	SHEET NO.
9545	03-00133-00-RP	SALINE	43	31
SALINE COUNTY		LIBERTY ROAD		
CONTRACT NO. 99274				

STATION 56+42 TO 59+00

BROWN & ROBERTS, INC.