



HANSON PROFESSIONAL SERVICES INC.

815 Commerce Drive, Suite 200  
Oak Brook, Illinois 60523  
Telephone: 630.990.3800  
Fax: 630.990.3801




WAUKEGAN REGIONAL AIRPORT  
WAUKEGAN PORT DISTRICT

3580 North McAree Road  
Waukegan, Illinois 60087  
Telephone: 847.244.0066  
Fax: 847.244.3813

AIRFIELD SIGNAGE IMPROVEMENTS

AIP PROJECT NO. 3-17-0105-B35  
IDA PROJECT NO. UGN-3650

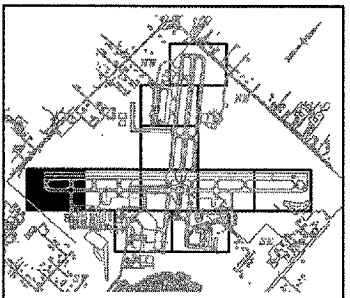


No.	Drawing Issue Description	Date	By

Date  
NOVEMBER 10, 2006  
Sheet Title

**SIGNAGE AND MARKING PLAN**

831-06A8004  
Project Number  
LDH 04/19/06  
Layout By Date  
LDH 04/19/06  
Designed By Date  
RMH 11/10/06  
Reviewed By Date  
LDH  
Drawn By

MATCH LINE SEE SHEET 15

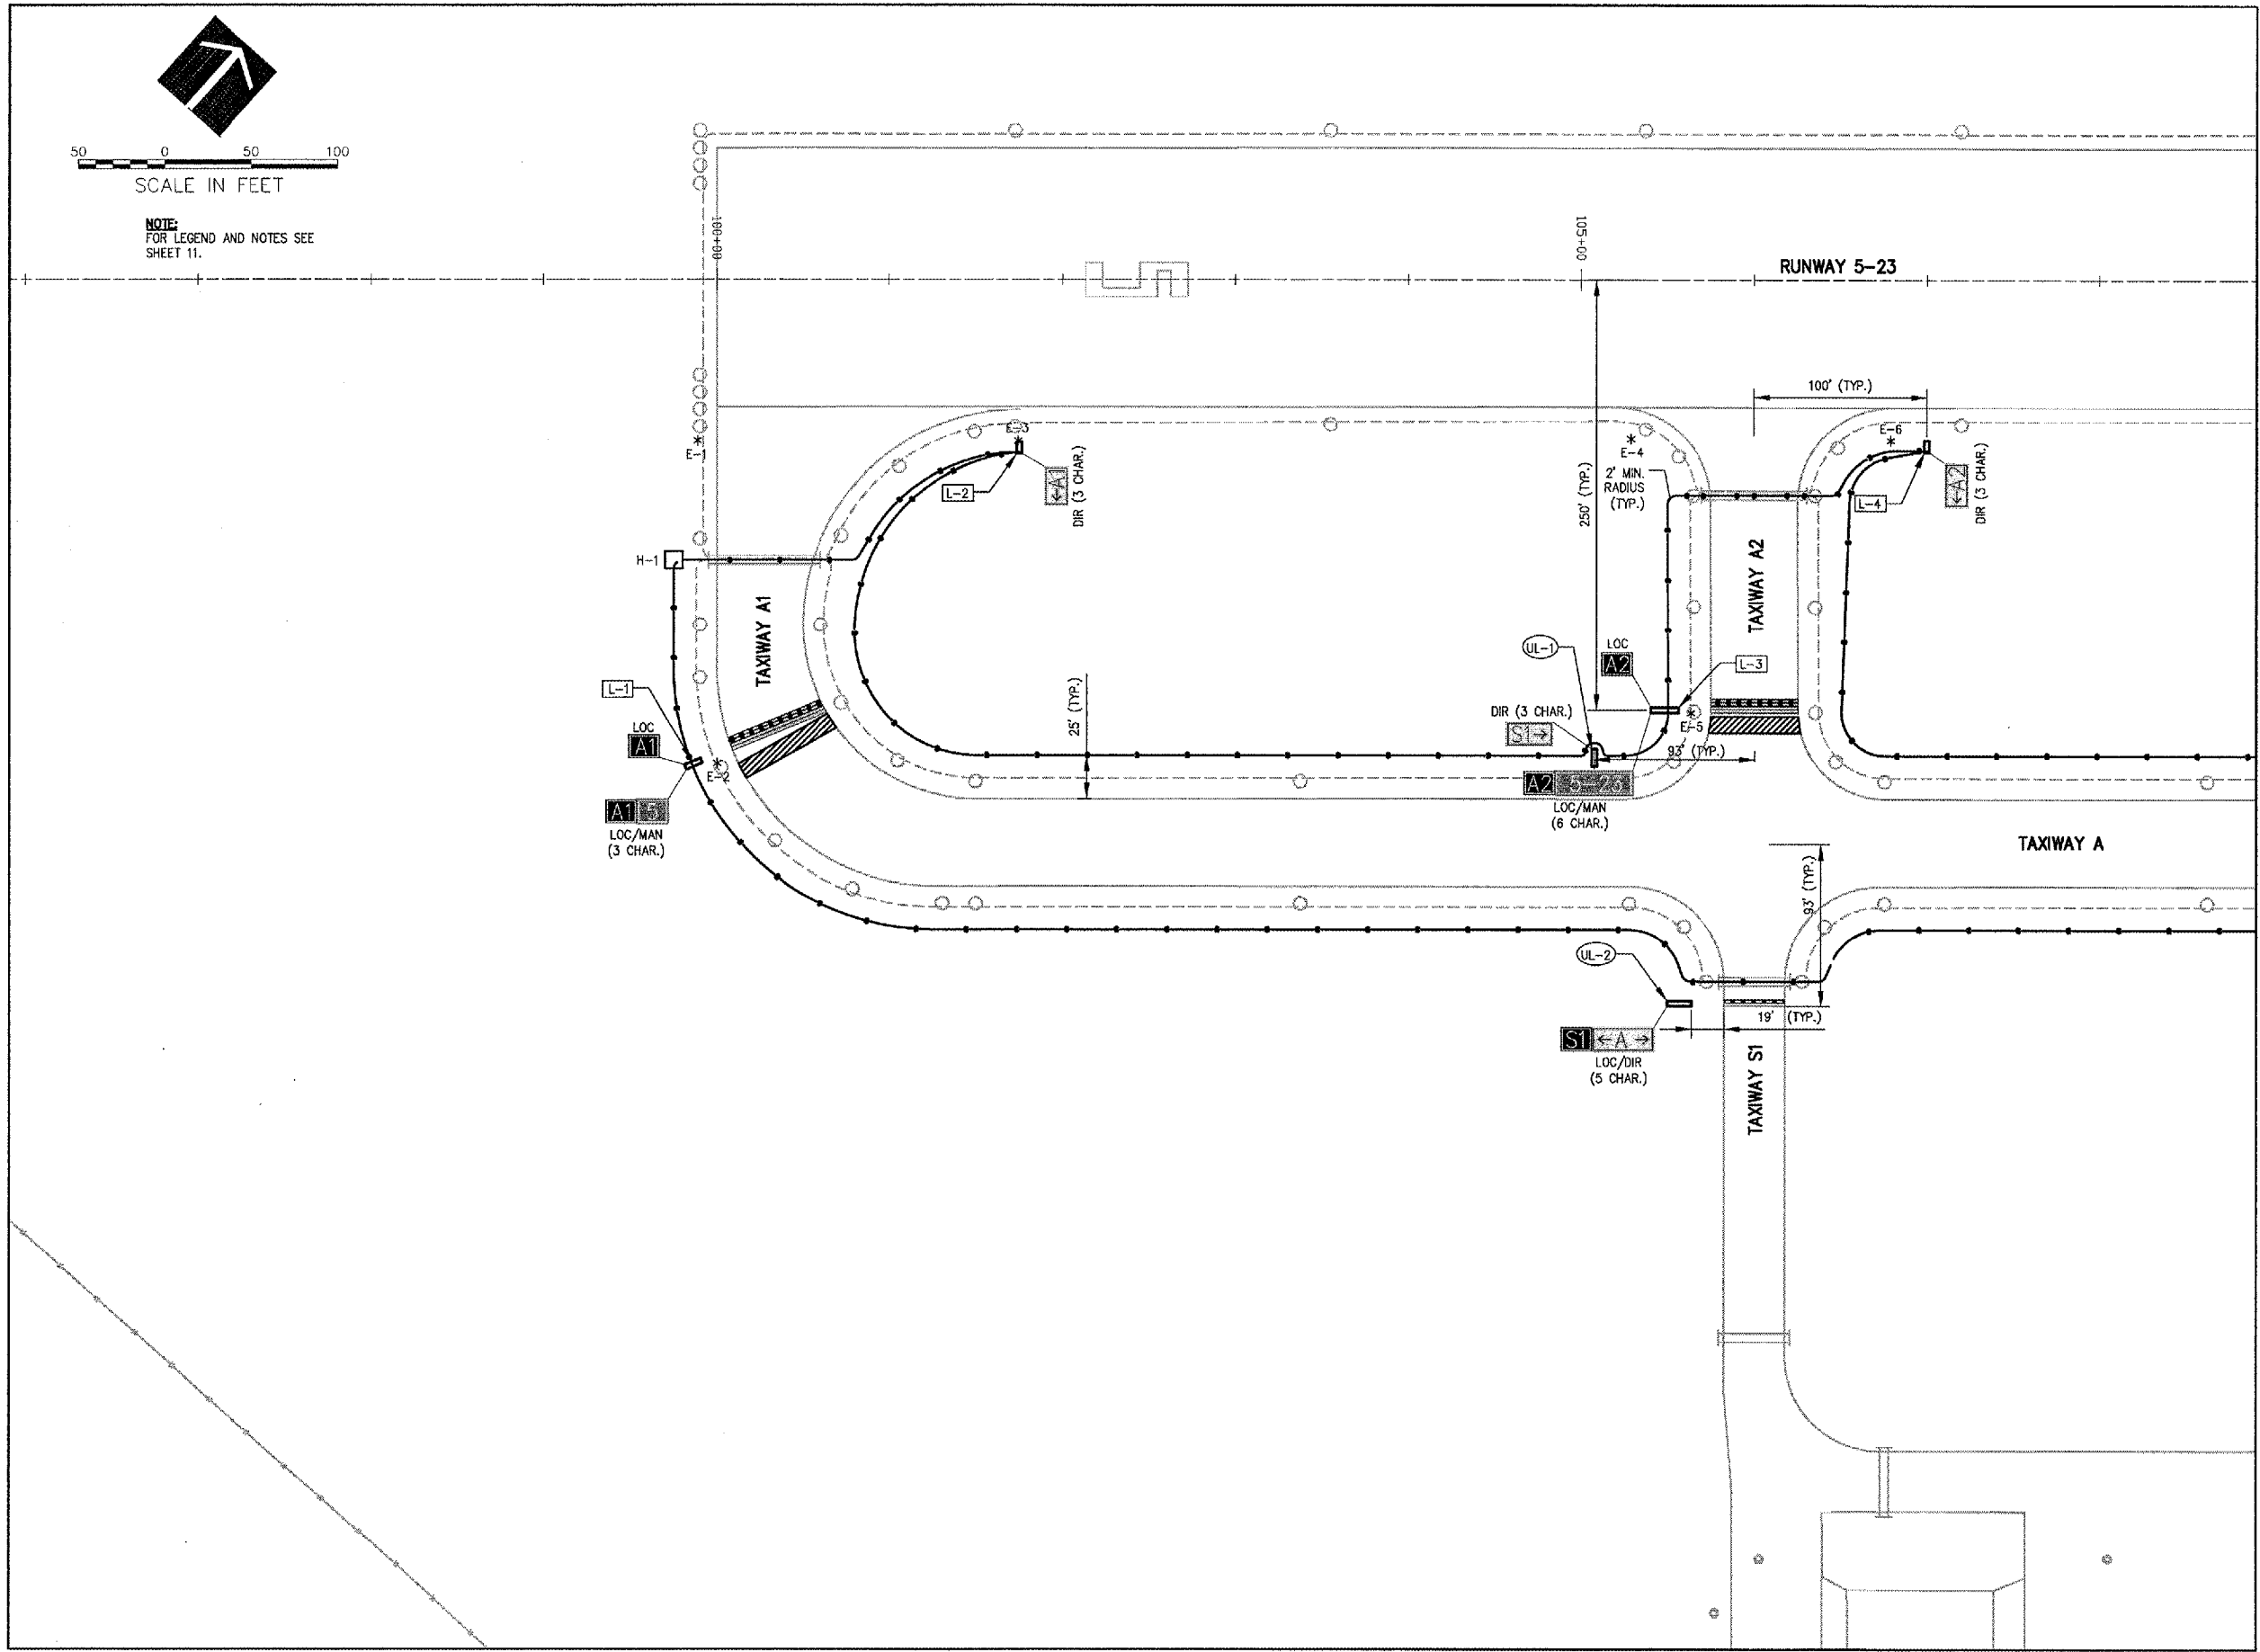

F:\06\005\00237\06A8004\DRAWINGS\ SHEETS\14-SIGN PLAN\NOV 13, 2006 2:48PM LDH