



HANSON PROFESSIONAL SERVICES INC.

815 Commerce Drive, Suite 200
Oak Brook, Illinois 60523
Telephone: 630.990.3800
Fax: 630.990.3801




WAUKEGAN REGIONAL AIRPORT
WAUKEGAN PORT DISTRICT

3580 North McAree Road
Waukegan, Illinois 60087
Telephone: 847.244.0066
Fax: 847.244.3813

AIRFIELD SIGNAGE IMPROVEMENTS

AIP PROJECT NO. 3-17-0105-B35
IDA PROJECT NO. UGN-3650

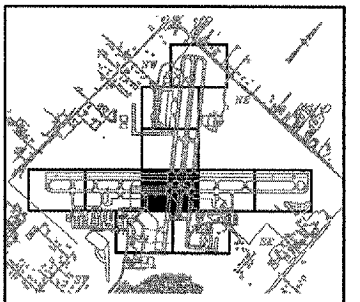


No.	Drawing Issue Description	Date	By

Date
NOVEMBER 10, 2006
Sheet Title

SIGNAGE AND MARKING PLAN


831-06A8004
Project Number
LDH 04/19/06
Layout By Date
LDH 04/19/06
Designed By Date
RMH 11/10/06
Reviewed By Date
LDH
Drawn By Sheet No.

MATCH LINE SEE SHEET 13

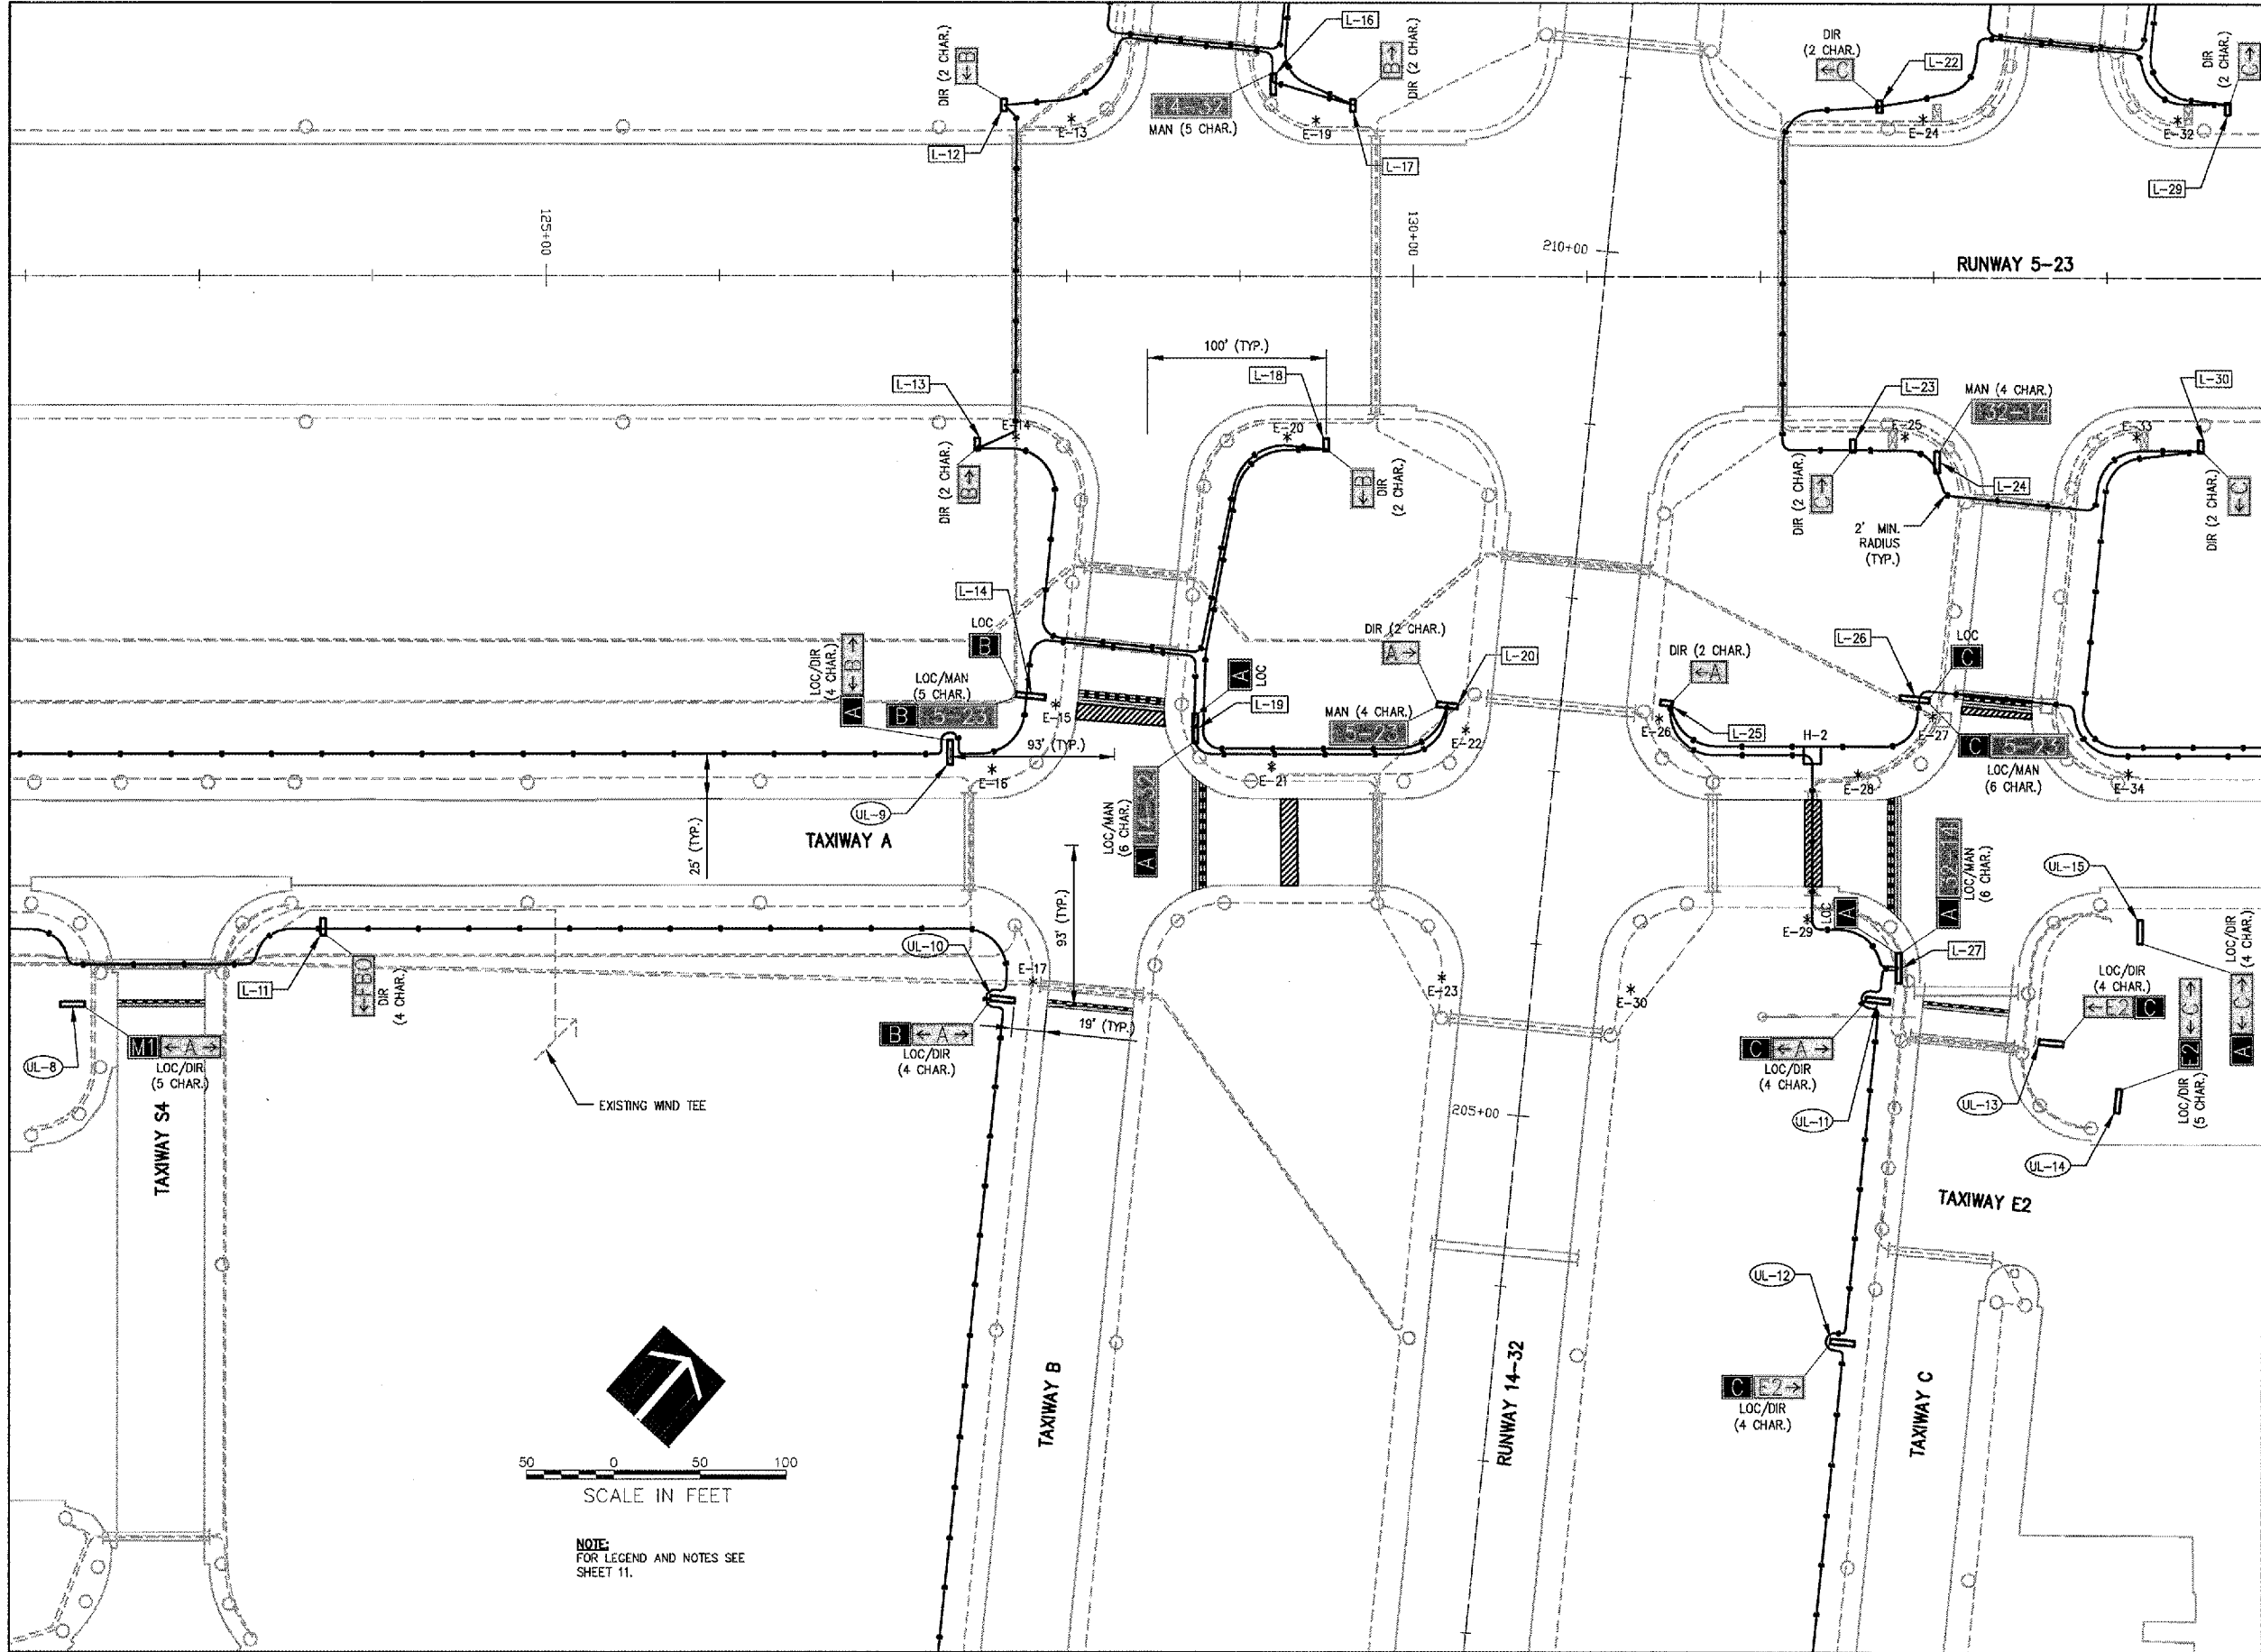

MATCH LINE SEE SHEET 15

MATCH LINE SEE SHEET 17

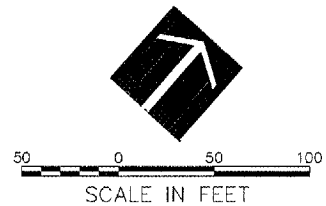

NOTE:
FOR LEGEND AND NOTES SEE SHEET 11.

MATCH LINE SEE SHEET 19

MATCH LINE SEE SHEET 20

F:\06\055\00531\06A8004\DRAWINGS\SHEETS\16-SIGN PLAN.DWG NOV 13, 2005 2:48PM LDH