


FINAL SURVEY	SURVEYED	BY	DATE
NOTE BOOK	PIOTTED		
NO.	TEMPLATE		
	AREAS CHECKED		

ORIGINAL SURVEY	SURVEYED	BY	DATE
NOTE BOOK	PIOTTED		
NO.	TEMPLATE		
	AREAS CHECKED		

 8-B-2005, 0228H4  
 T:\DOCUMENT\81750\DWG\81750\81750.DGN  
 1, 2, 3, 4, 5, 6, 7, 8, 9, 10, 11, 12, 13, 14, 15, 16, 17, 18, 19, 20, 21, 22, 23, 24, 25, 26, 27, 28, 29, 30, 31, 32, 33, 34, 35, 36, 37, 38, 39, 40, 41, 42, 43, 44, 45, 46, 47, 48, 49, 50, 51, 52, 53, 54, 55, 56, 57, 58, 59, 60, 61, 62, 63  
 BAJZEKJ

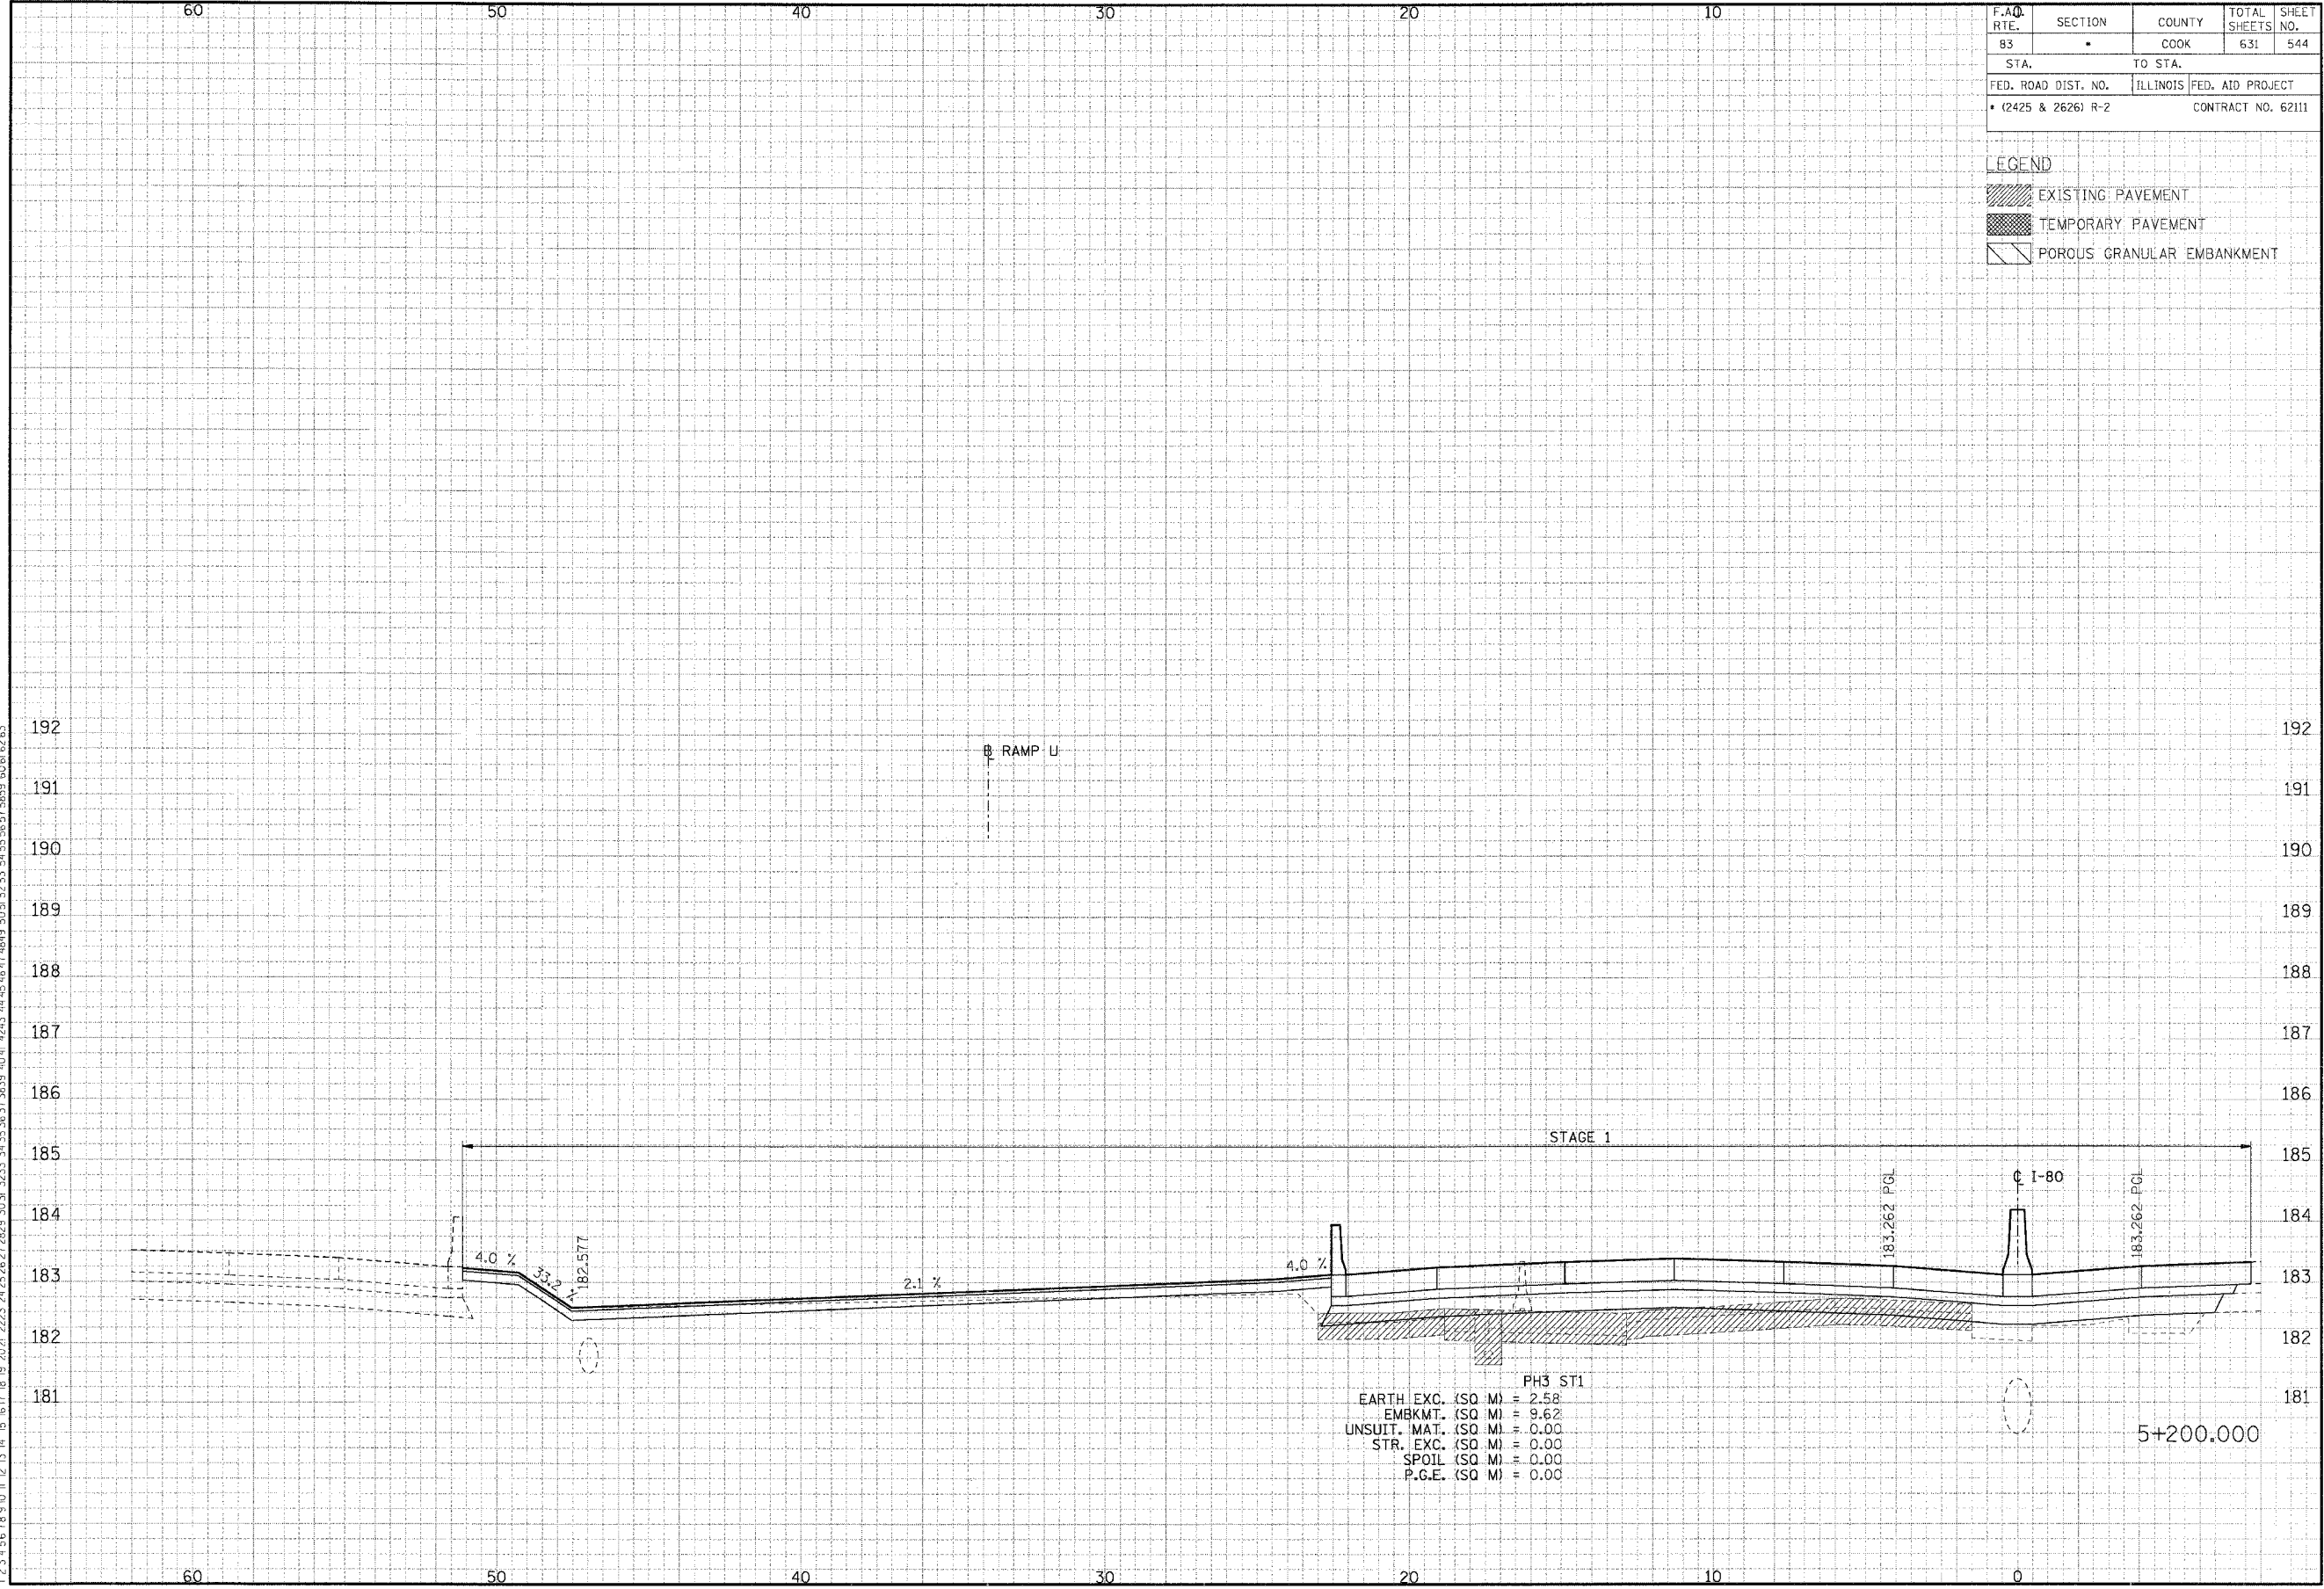

F.A.D. RTE.	SECTION	COUNTY	TOTAL SHEETS	SHEET NO.
83	.	COOK	631	544
STA.		TO STA.		
FED. ROAD DIST. NO.			ILLINOIS	FED. AID PROJECT
• (2425 & 2626) R-2			CONTRACT NO. 62111	

LEGEND

	EXISTING PAVEMENT
	TEMPORARY PAVEMENT
	POROUS GRANULAR EMBANKMENT

PH3 ST1	
EARTH EXC. (SQ M)	= 2.58
EMBKM.T. (SQ M)	= 9.62
UNSUIT. MAT. (SQ M)	= 0.00
STR. EXC. (SQ M)	= 0.00
SPOIL (SQ M)	= 0.00
P.G.E. (SQ M)	= 0.00