
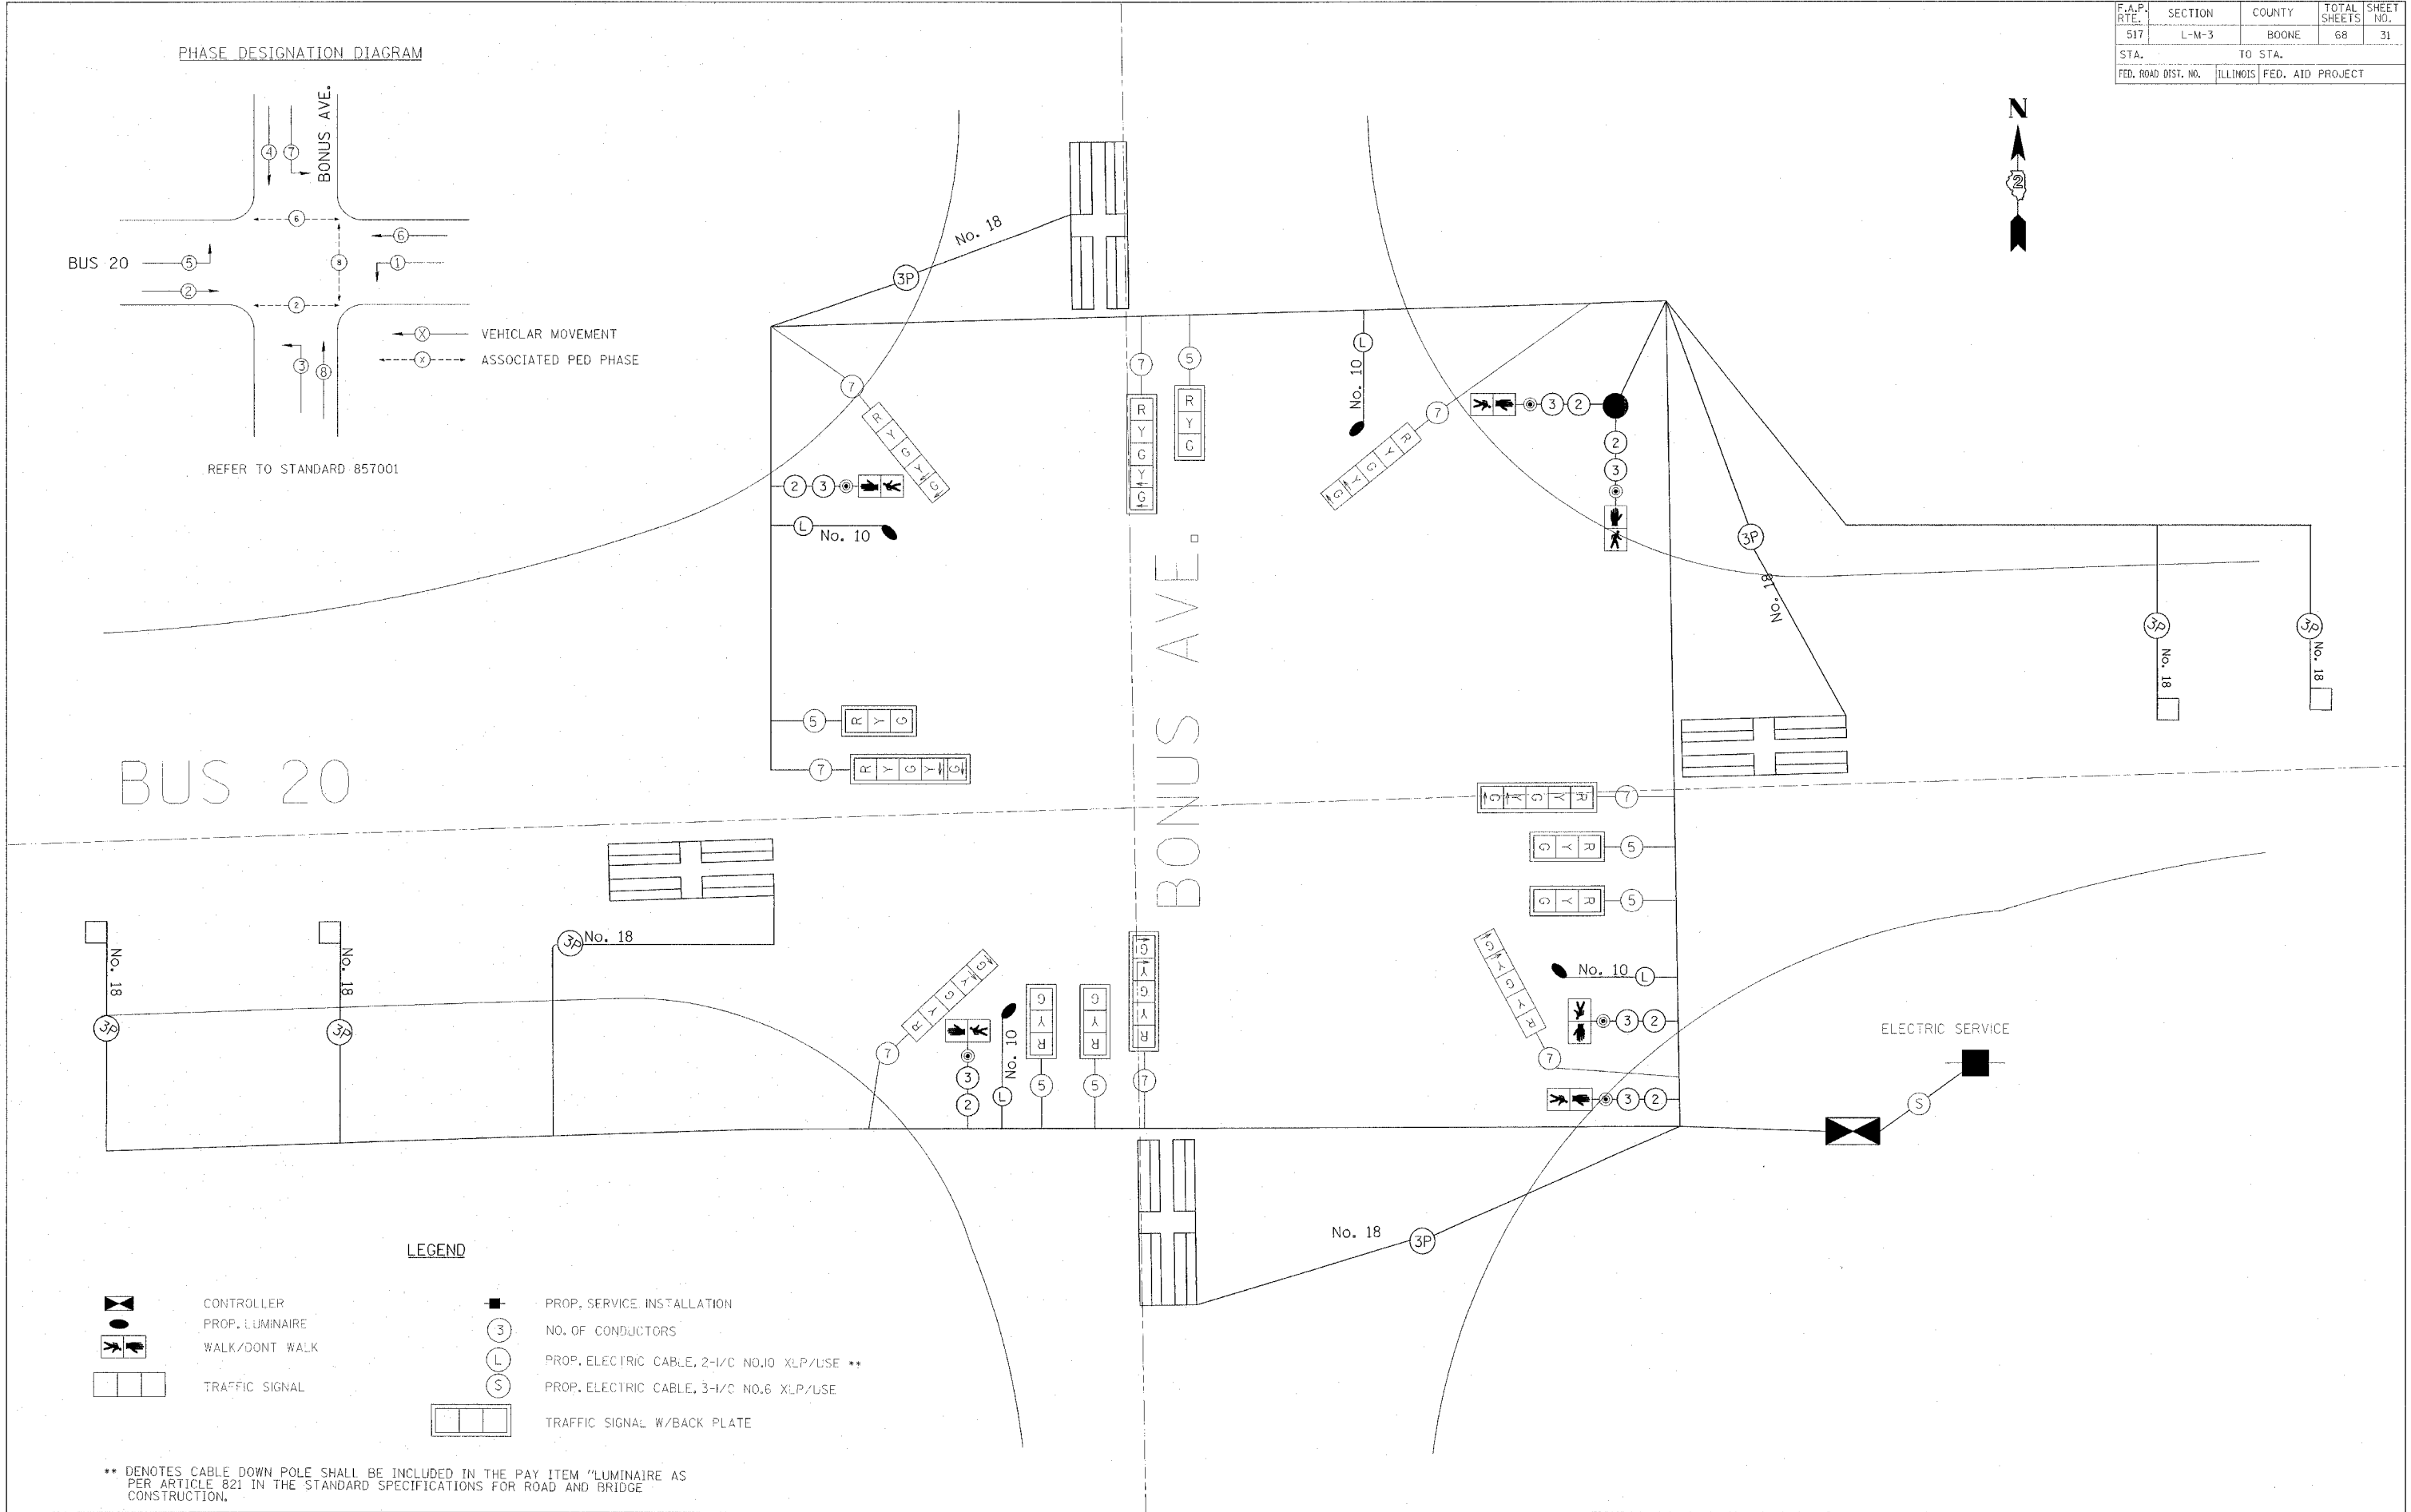


F.A.P. RTE.	SECTION	COUNTY	TOTAL SHEETS	SHEET NO.
517	L-M-3	BOONE	68	31
STA.		TO STA.		
FED. ROAD DIST. NO.		ILLINOIS	FED. AID PROJECT	

PHASE DESIGNATION DIAGRAM

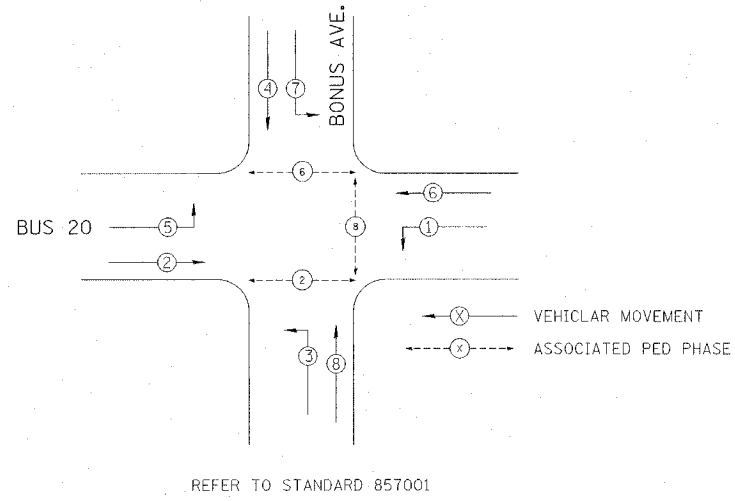

LEGEND

- CONTROLLER
- PROP. LUMINAIRE
- WALK/DONT WALK
- TRAFFIC SIGNAL
- PROP. SERVICE INSTALLATION
- NO. OF CONDUCTORS
- PROP. ELECTRIC CABLE, 2-1/2" NO.10 XLP/USE **
- PROP. ELECTRIC CABLE, 3-1/2" NO.6 XLP/USE
- TRAFFIC SIGNAL W/BACK PLATE

** DENOTES CABLE DOWN POLE SHALL BE INCLUDED IN THE PAY ITEM "LUMINAIRE AS PER ARTICLE 821 IN THE STANDARD SPECIFICATIONS FOR ROAD AND BRIDGE CONSTRUCTION.

TRAFFIC SIGNAL CABLE PLAN