



STATE OF ILLINOIS  
DEPARTMENT OF TRANSPORTATION


ROUTE NO.	SECTION	COUNTY	TOTAL SHEETS	SHEET NO.	SHEET NO. 5 5 SHEETS
		Whiteside		15	
FED. ROAD DIST. NO. 7	ILLINOIS	FED. AID PROJECT	Contract Number: 64A51		

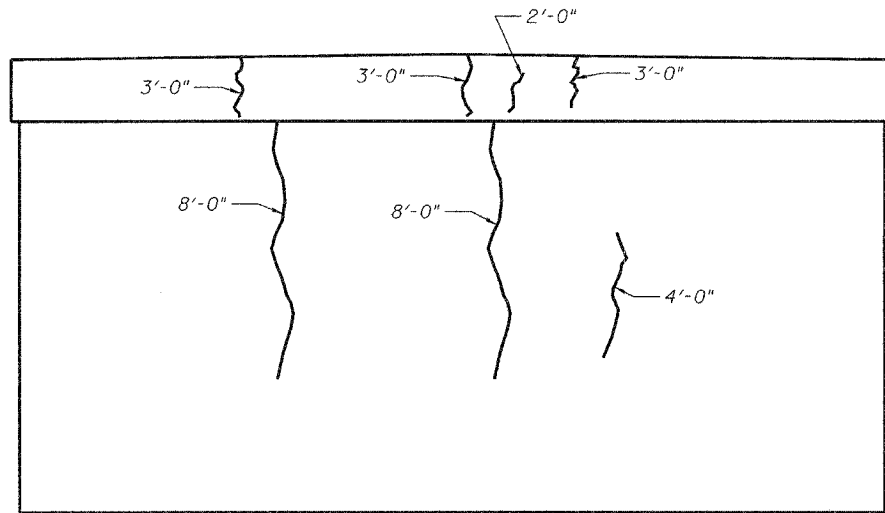


**PIER 1**  
(Looking East)

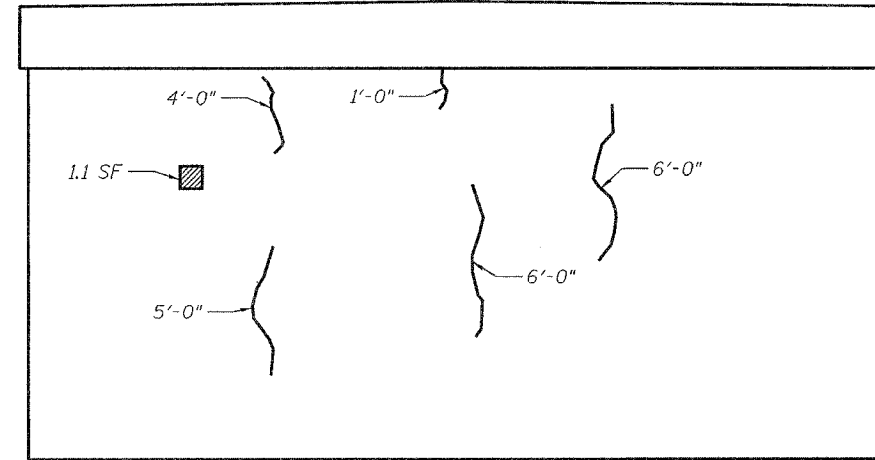

**PIER 2**  
(Looking East)

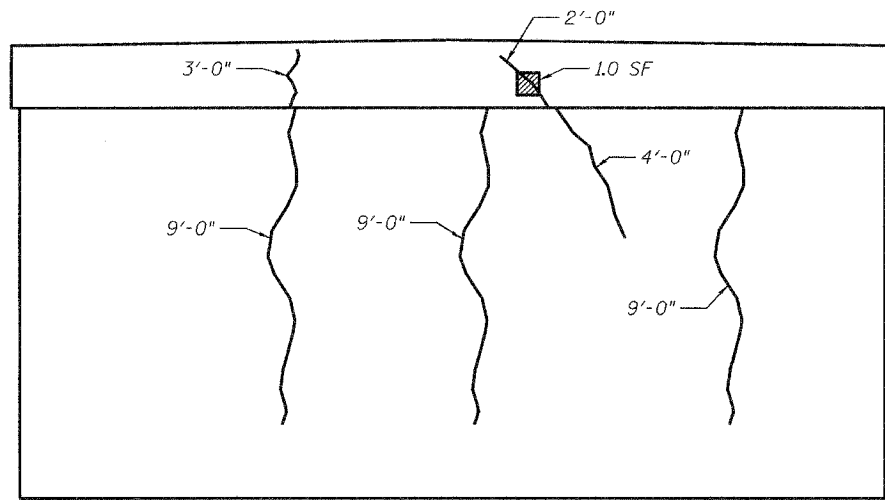

**PIER 1**  
(Looking West)

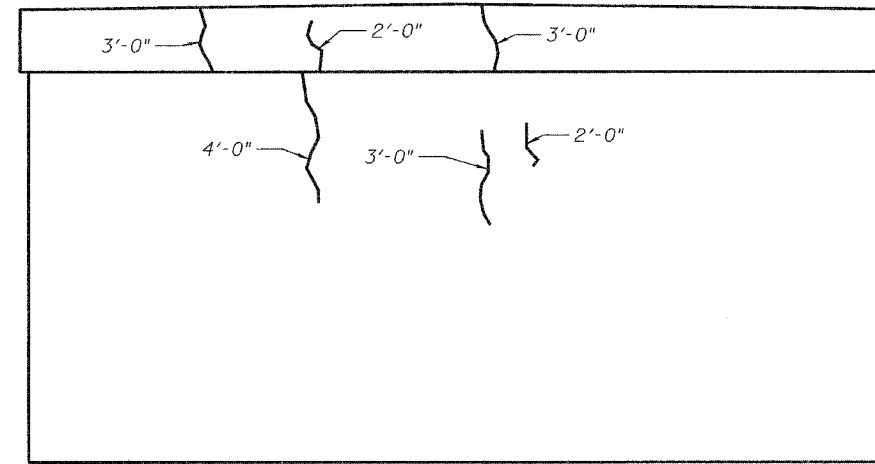

**PIER 2**  
(Looking West)

**BILL OF MATERIAL**

ITEM	UNIT	QUANTITY
Epoxy Crack Sealing	Foot	106
Polymer Modified Portland Cement Mortar	Sq. Ft.	2.1

**LEGEND**

- 1'-0" Epoxy Crack Sealing
- Polymer Modified Portland Cement Mortar

Notes:  
The quantities shown are for estimating purposes only.  
Area to be repaired will be determined by the Engineer  
at the time of construction. Actual repair locations shall  
be shown on the as-built plans.

DESIGNED	P.S.J.
CHECKED	S.J.B.
DRAWN	Drew Christopher
CHECKED	P.S.J. S.J.B.

November 10, 2005  
EXAMINED *John A. Morris*  
ENGINEER OF STRUCTURAL SERVICES  
PASSED *Ralph E. Anderson*  
ENGINEER OF BRIDGES AND STRUCTURES

**CONCRETE REPAIR**  
**F.A.S. RT. 203**  
**WHITESIDE COUNTY**  
**SN 098-0002**