
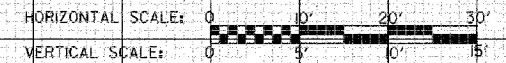


CONTRACT NO. 6642		TOTAL SHEETS 130C	
F.A. RTE.	SECTION	COUNTY	SHEET NO.
STA. 130		TO STA. 160	
FED. ROAD DIST. NO.	ILLINOIS	FED. AID PROJECT	

DATE
BY
SURVEYED
NOTED
TEMPERATURE
AREAS CHECKED

DATE
BY
SURVEYED
NOTED
TEMPERATURE
AREAS CHECKED

12/5/2005

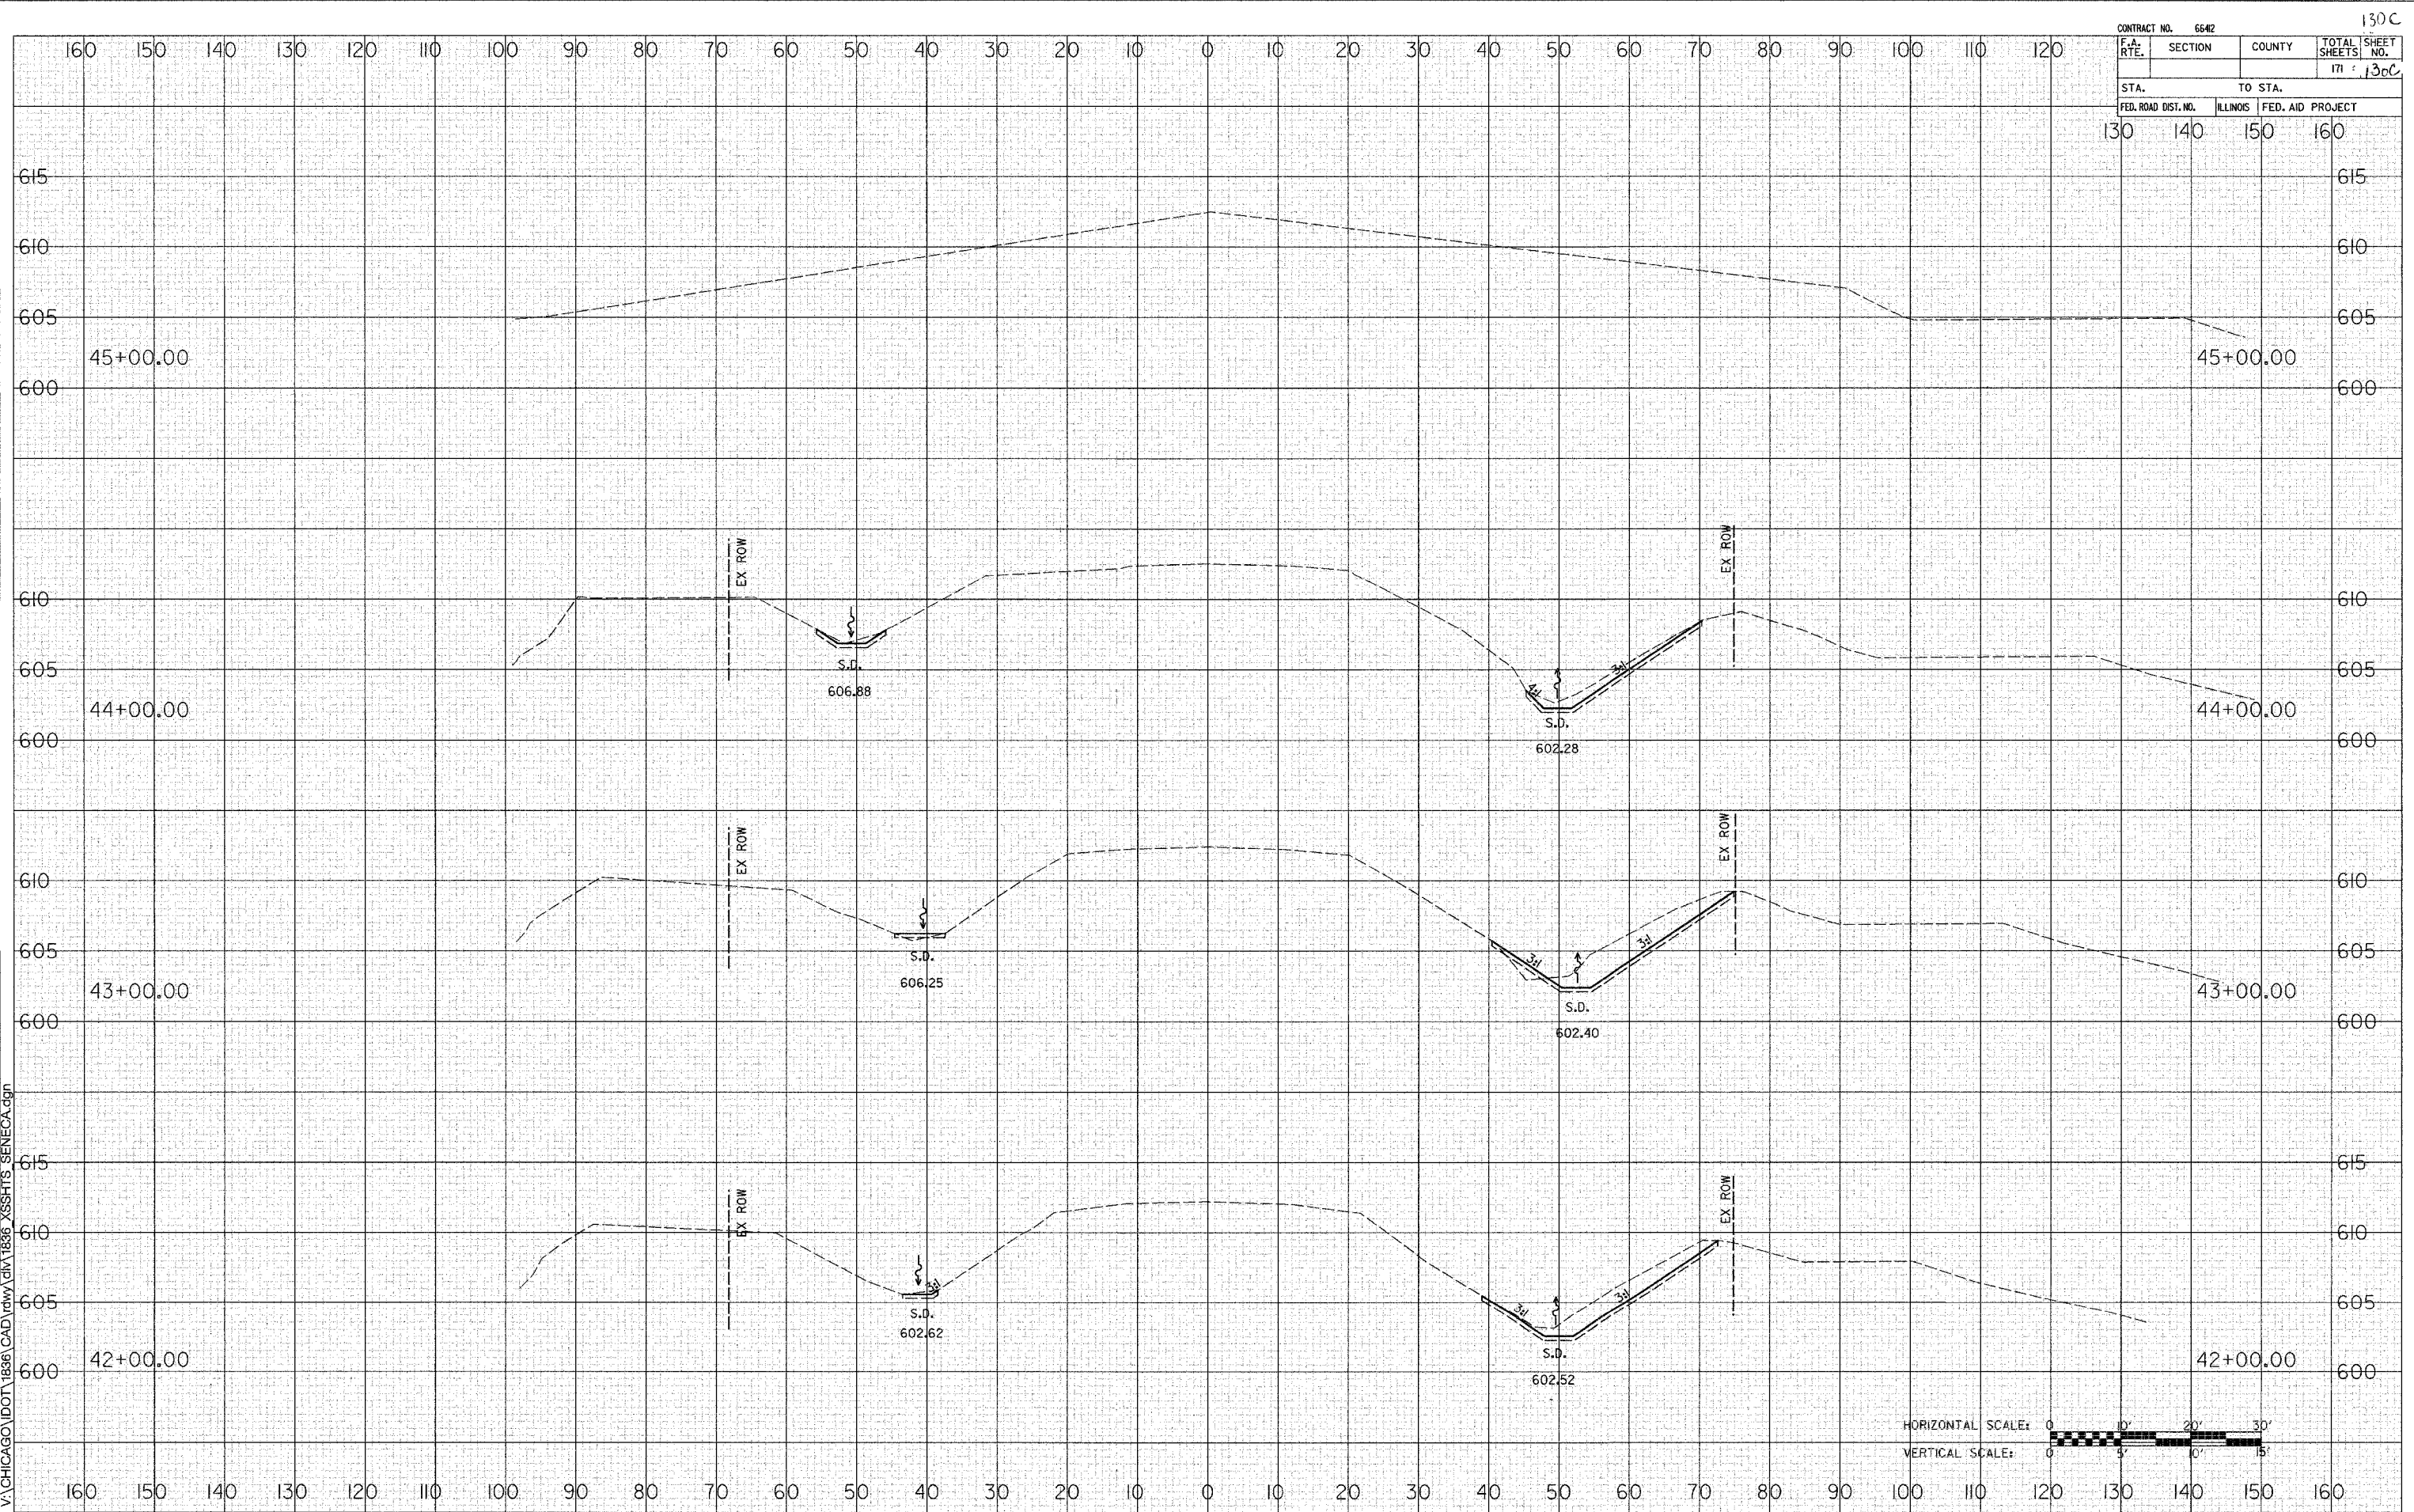

FAP ROUTE 623 (SENECA ROAD)