


PAR. ROAD	SECTION	COUNTY	TOTAL SHEETS	SHEET NO.
DIST. 8 WSC 2006-1	RANDOLPH	43	15	
STA. 1+00		TO STA. 15+00		



CONTRACT NO. 76972

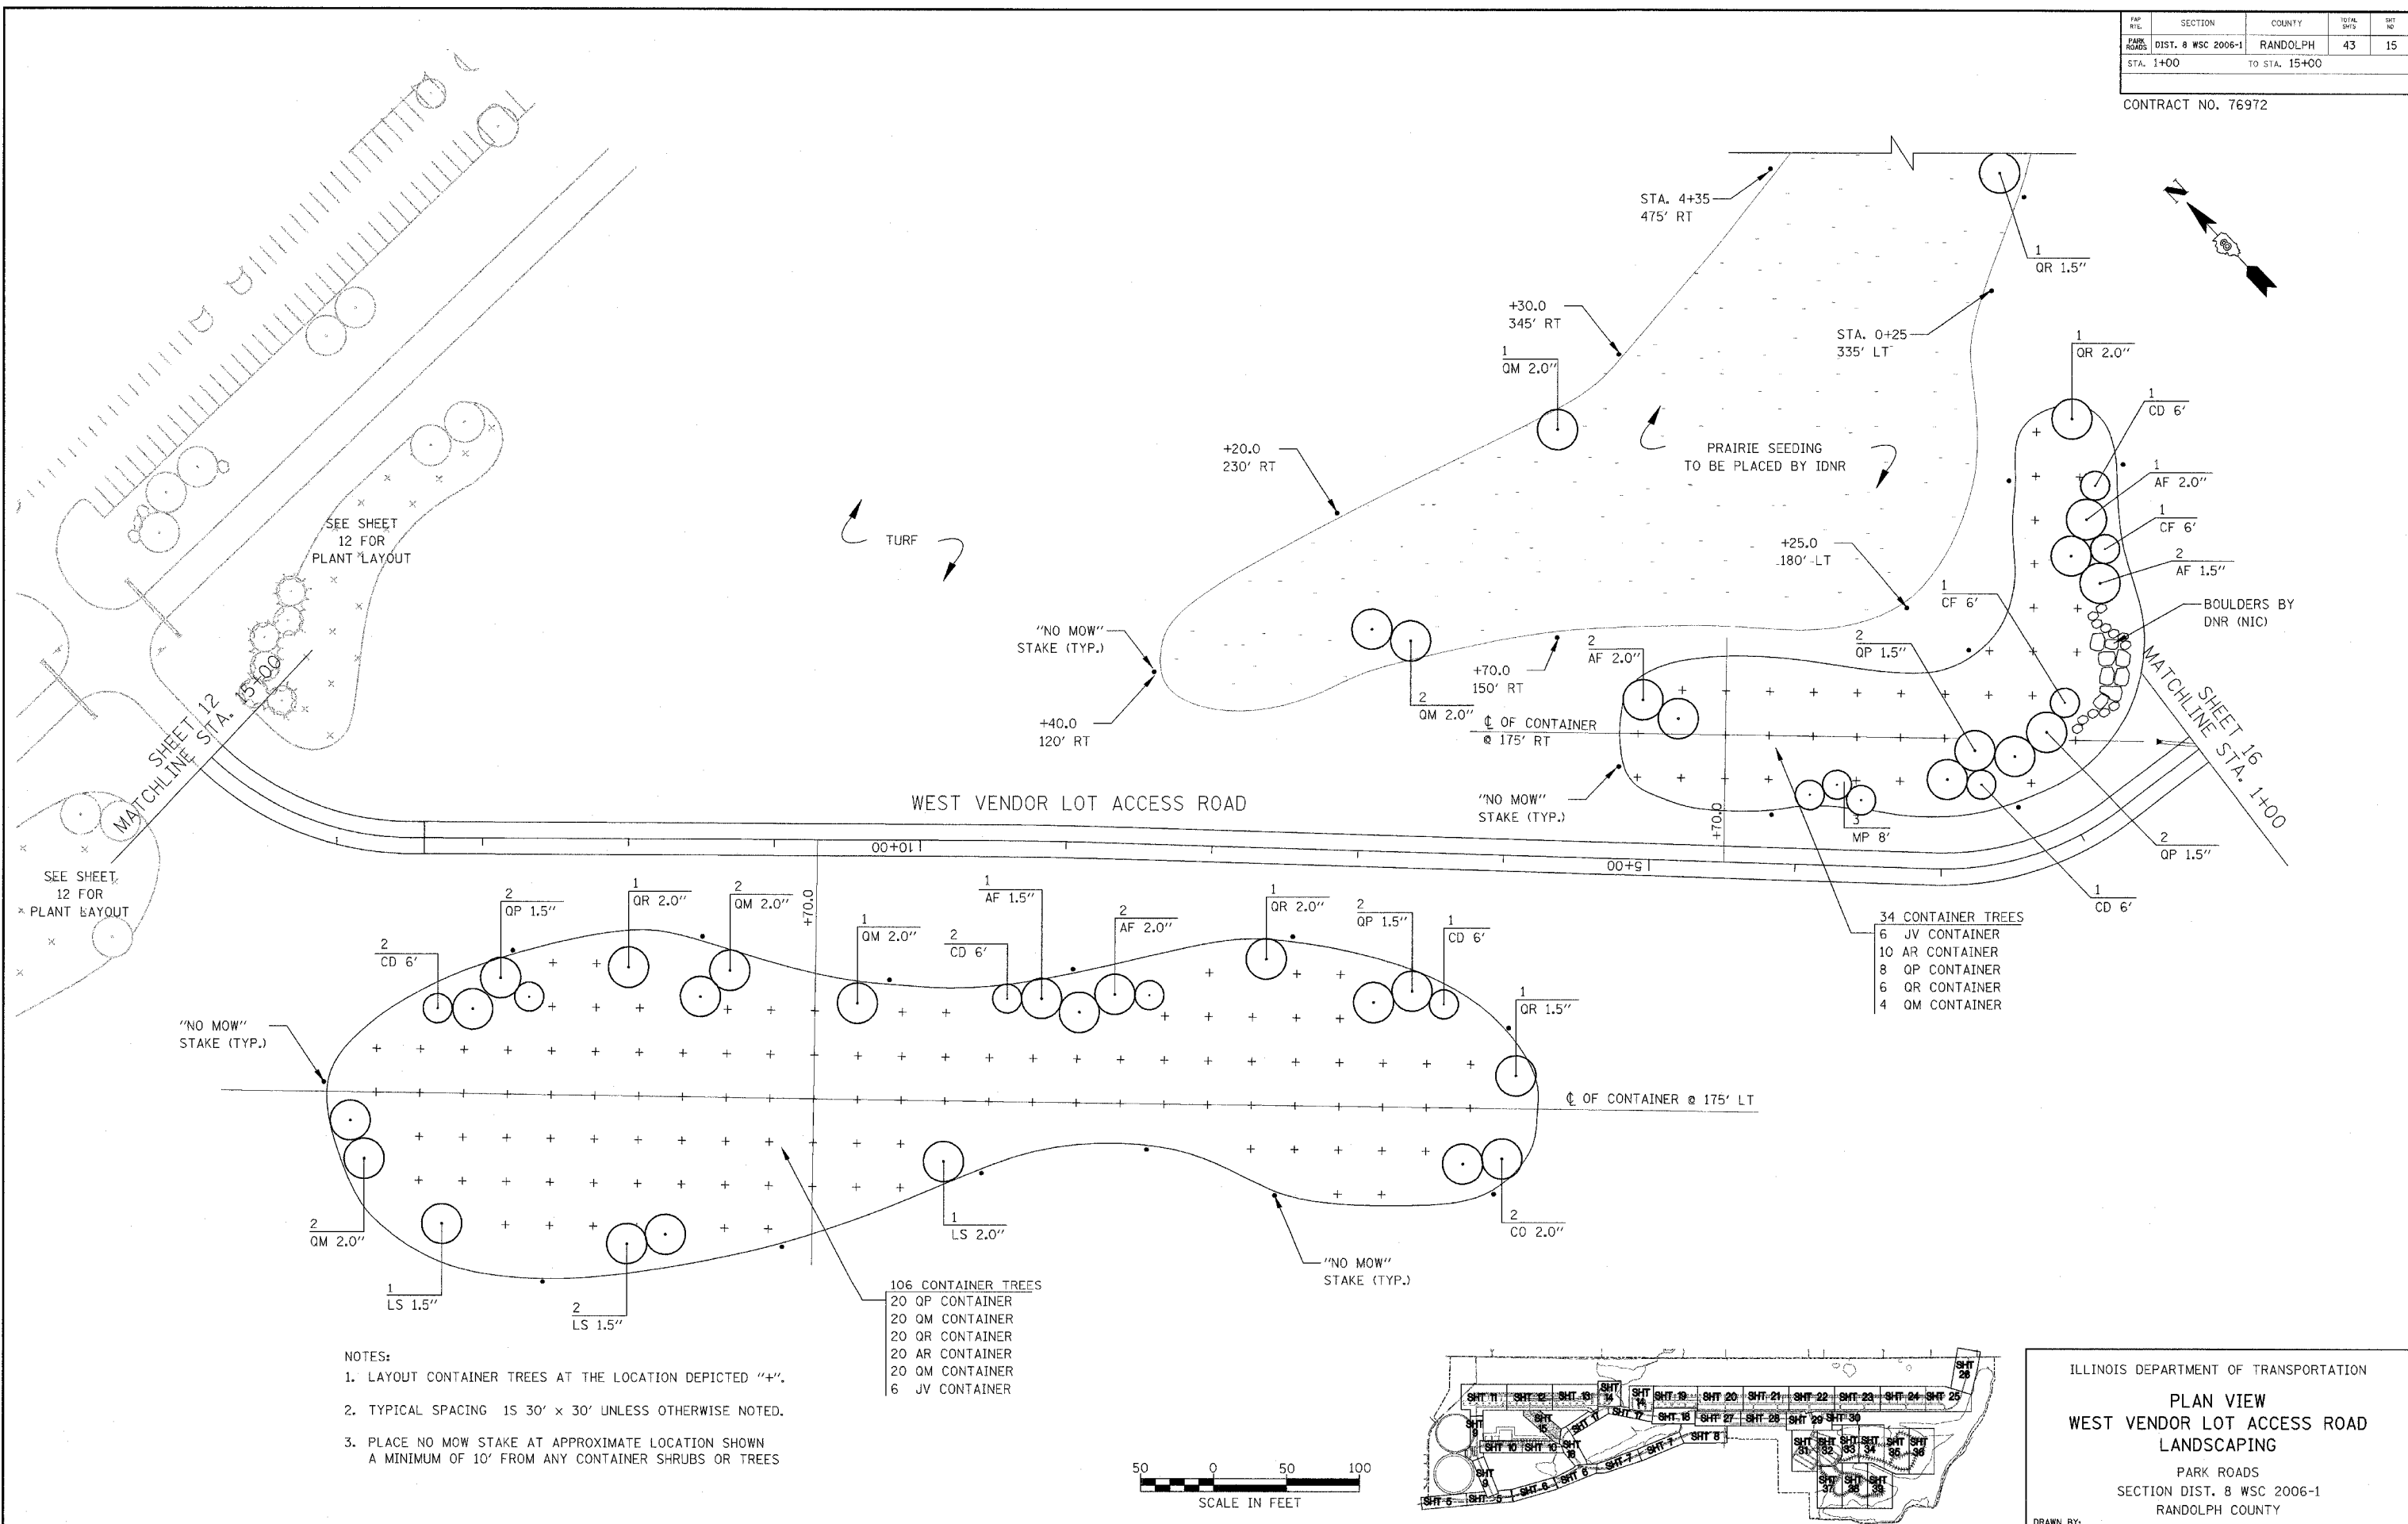

- NOTES:
- LAYOUT CONTAINER TREES AT THE LOCATION DEPICTED "+".
 - TYPICAL SPACING IS 30' x 30' UNLESS OTHERWISE NOTED.
 - PLACE NO MOW STAKE AT APPROXIMATE LOCATION SHOWN A MINIMUM OF 10' FROM ANY CONTAINER SHRUBS OR TREES

- 106 CONTAINER TREES
 20 QP CONTAINER
 20 QM CONTAINER
 20 QR CONTAINER
 20 AR CONTAINER
 20 QM CONTAINER
 6 JV CONTAINER

- 34 CONTAINER TREES
 6 JV CONTAINER
 10 AR CONTAINER
 8 QP CONTAINER
 6 QR CONTAINER
 4 QM CONTAINER

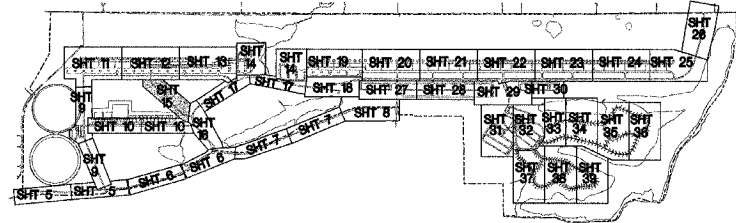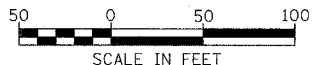

ILLINOIS DEPARTMENT OF TRANSPORTATION
PLAN VIEW
WEST VENDOR LOT ACCESS ROAD
LANDSCAPING
 PARK ROADS
 SECTION DIST. 8 WSC 2006-1
 RANDOLPH COUNTY

DRAWN BY: