


FAU	SECTION	COUNTY	TOTAL SHEETS	SHEET NO.
6385	00-00182-01-BR	McLEAN	33	16
STA.		TO STA.		
65		75		
FED. ROAD DIST. NO.		ILLINOIS CONTRACT NO. 87269		

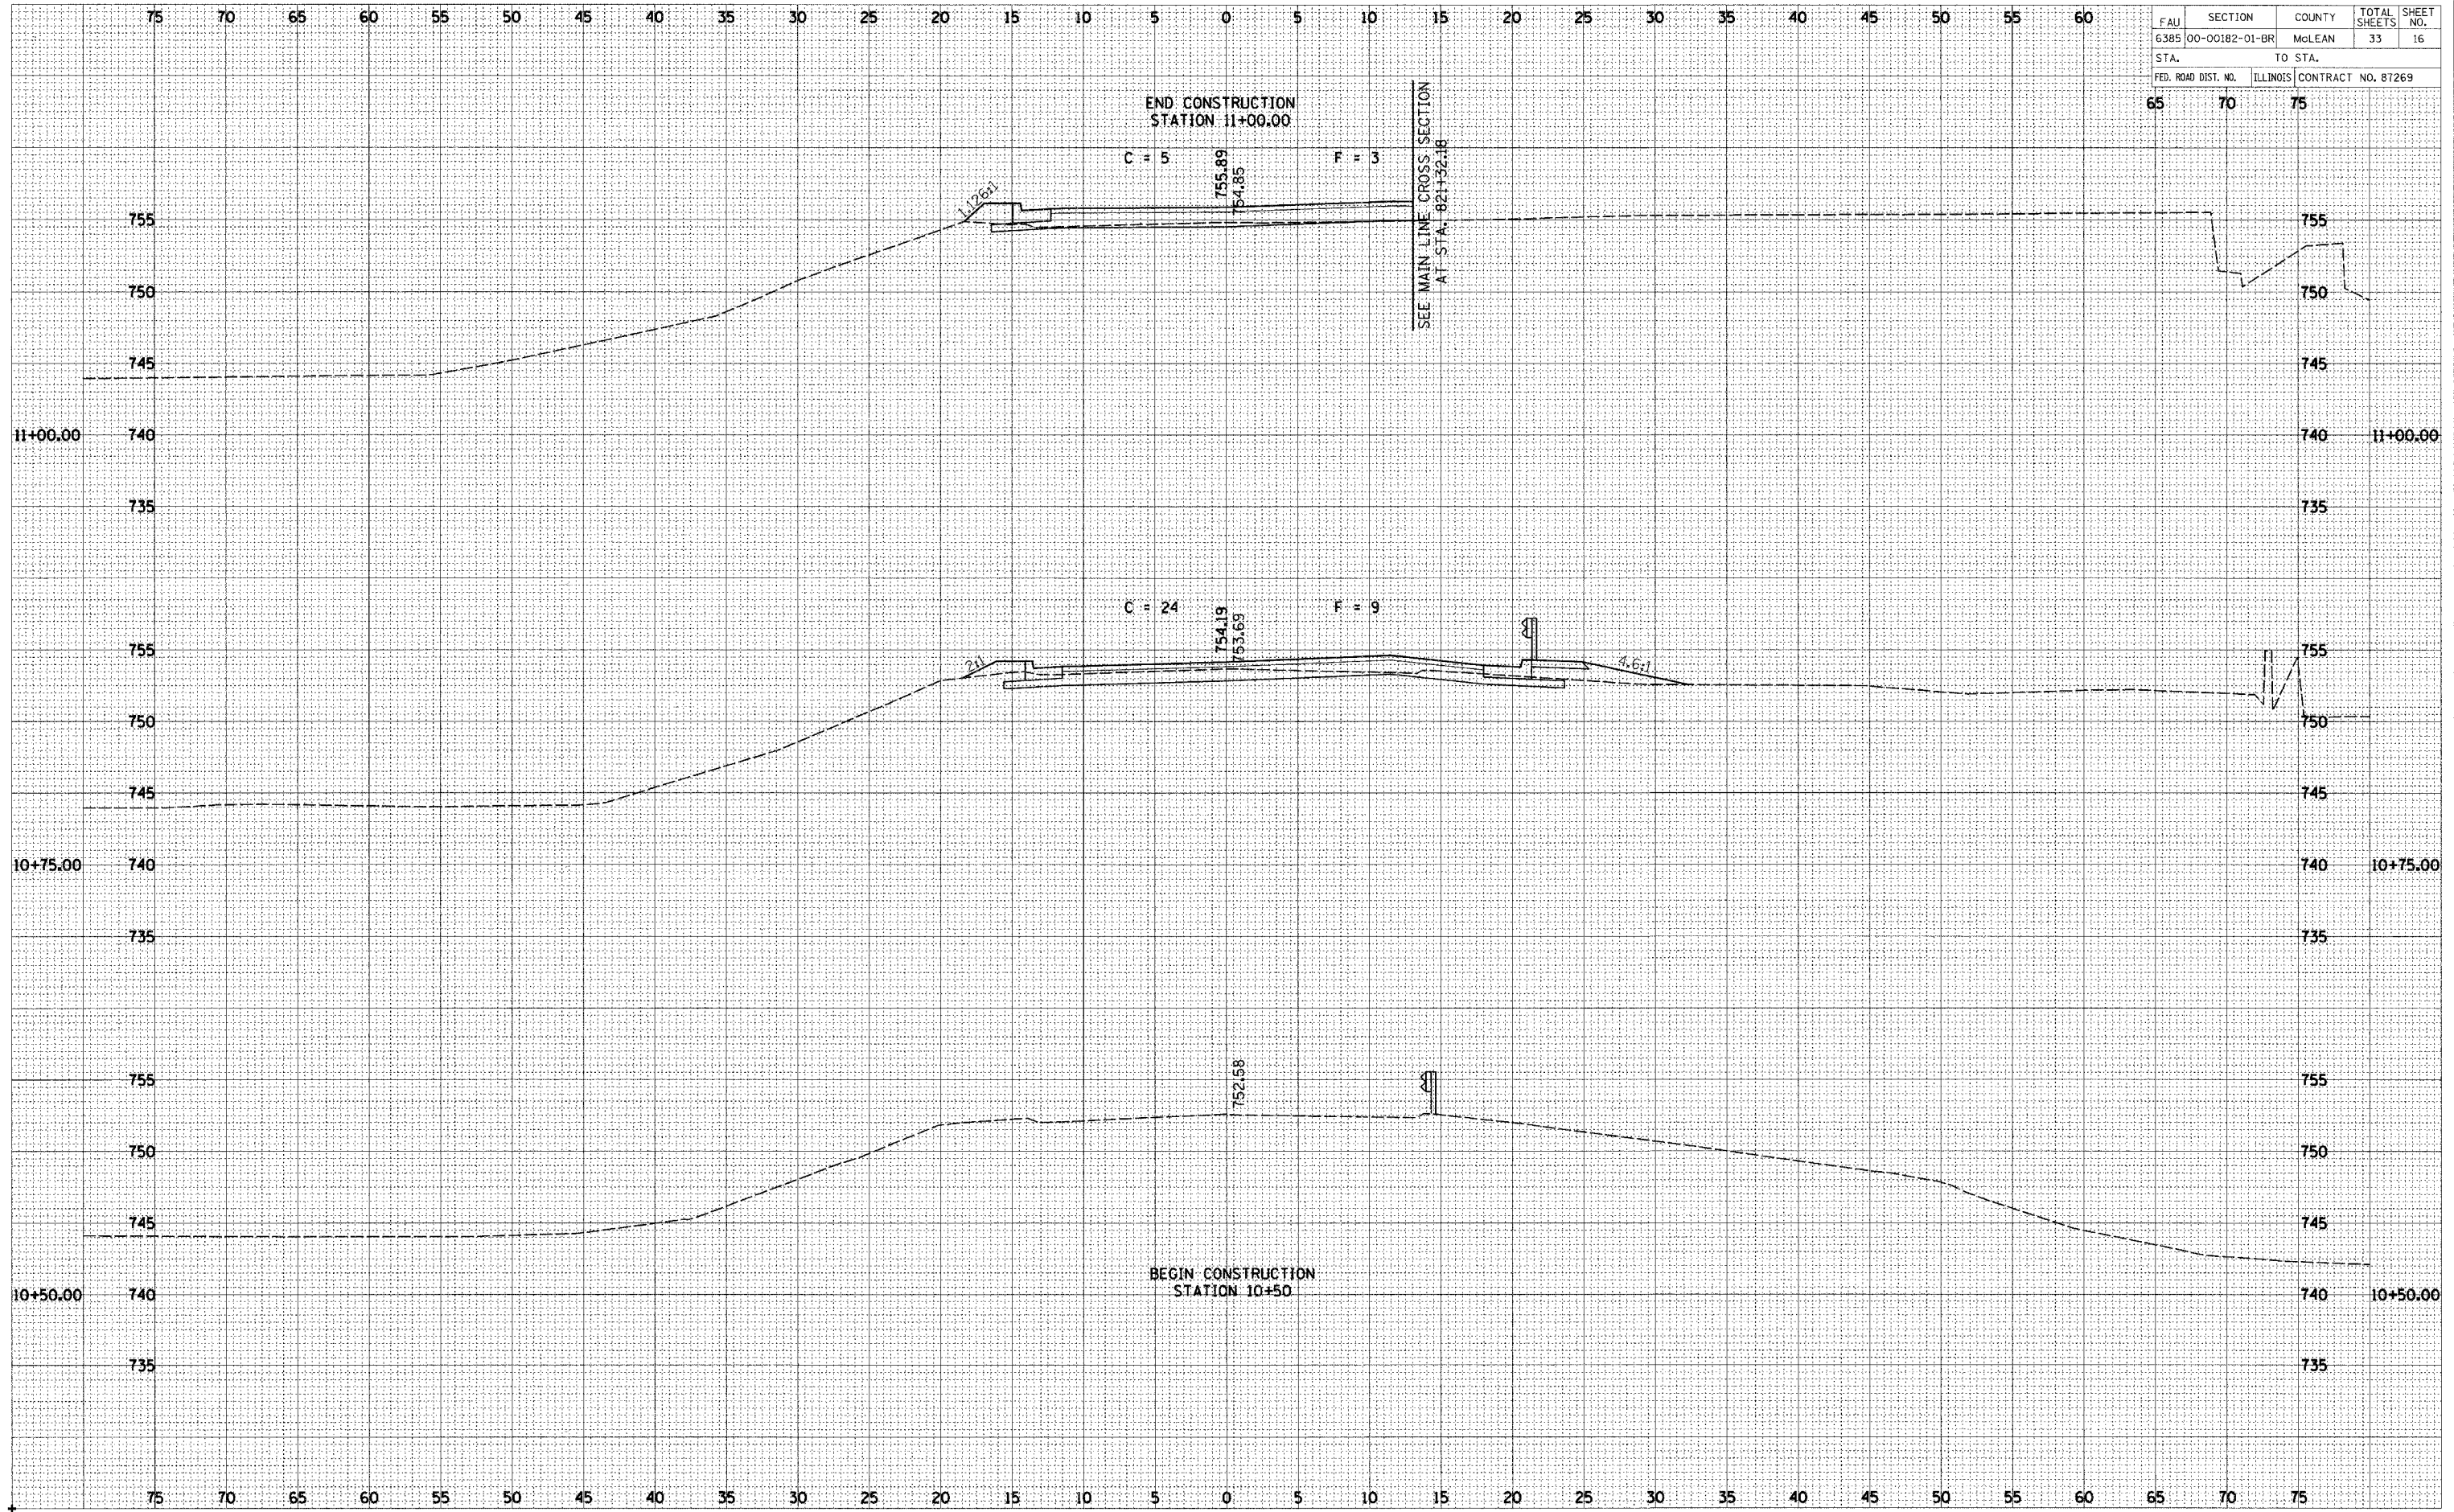

FINAL SURVEY	DATE
SURVEYED	BY
TEMP. DATE	
NOTE BOOK	
AREAS CHECKED	
NO.	

ORIGINAL SURVEY	DATE
SURVEYED	BY
TEMP. DATE	
NOTE BOOK	
AREAS CHECKED	
NO.	

WEST GRAHAM ST.